


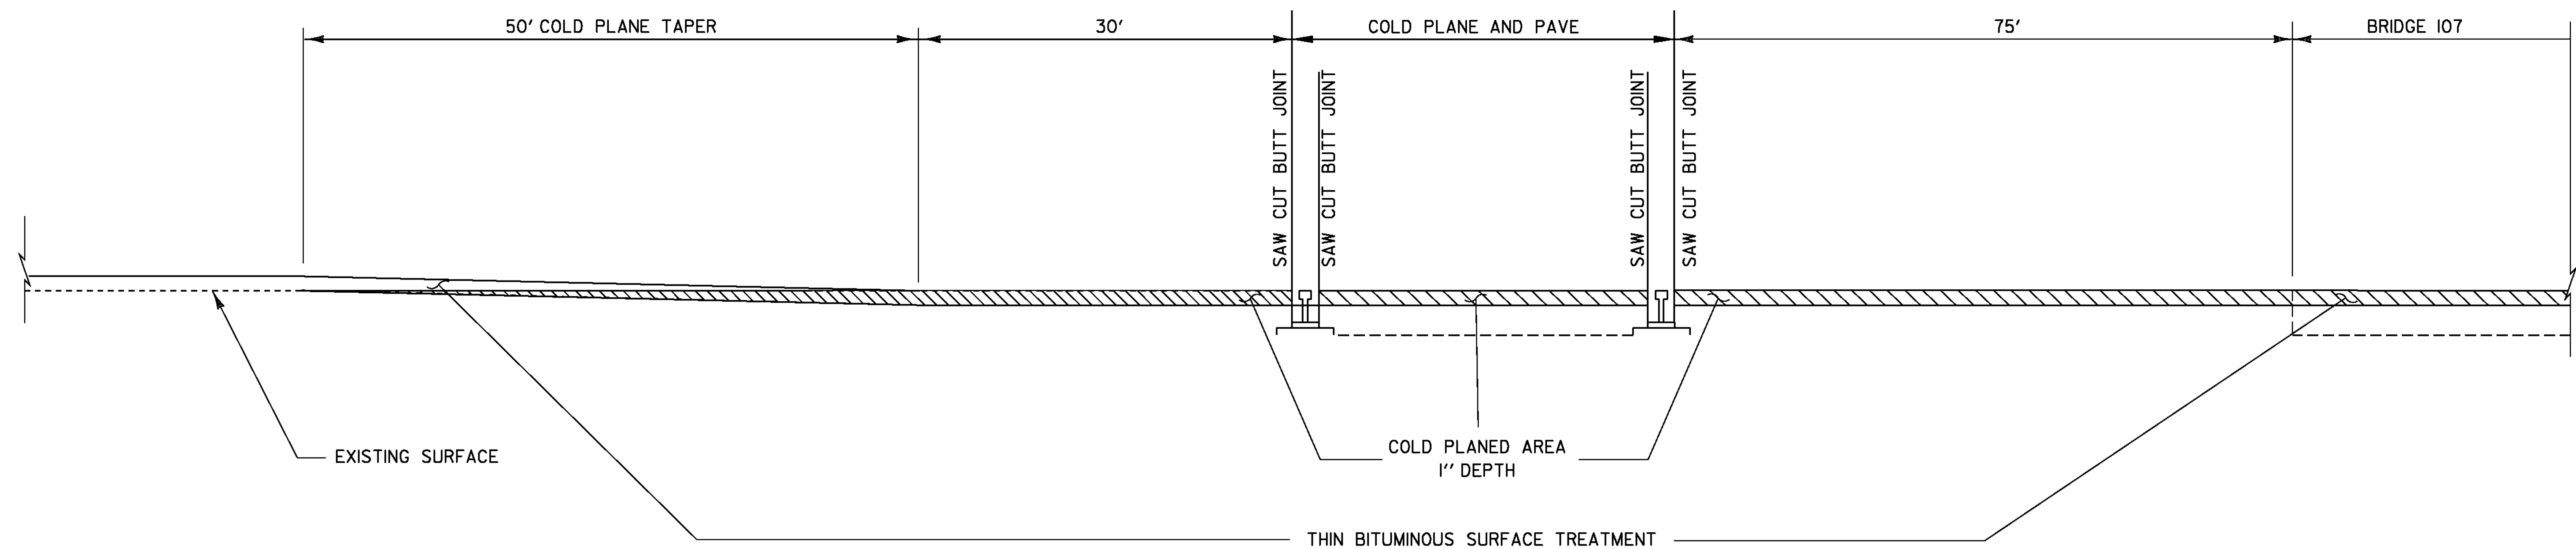


RAIL – HIGHWAY CROSSING TREATMENT DETAIL

PAN AM RAILWAYS

AAR/DOT #364-714V RR MP 128.33 (US ROUTE 2 MM 6.487 ST. JOHNSBURY)

NOTE: EXISTING RAIL SEAL IS TO REMAIN

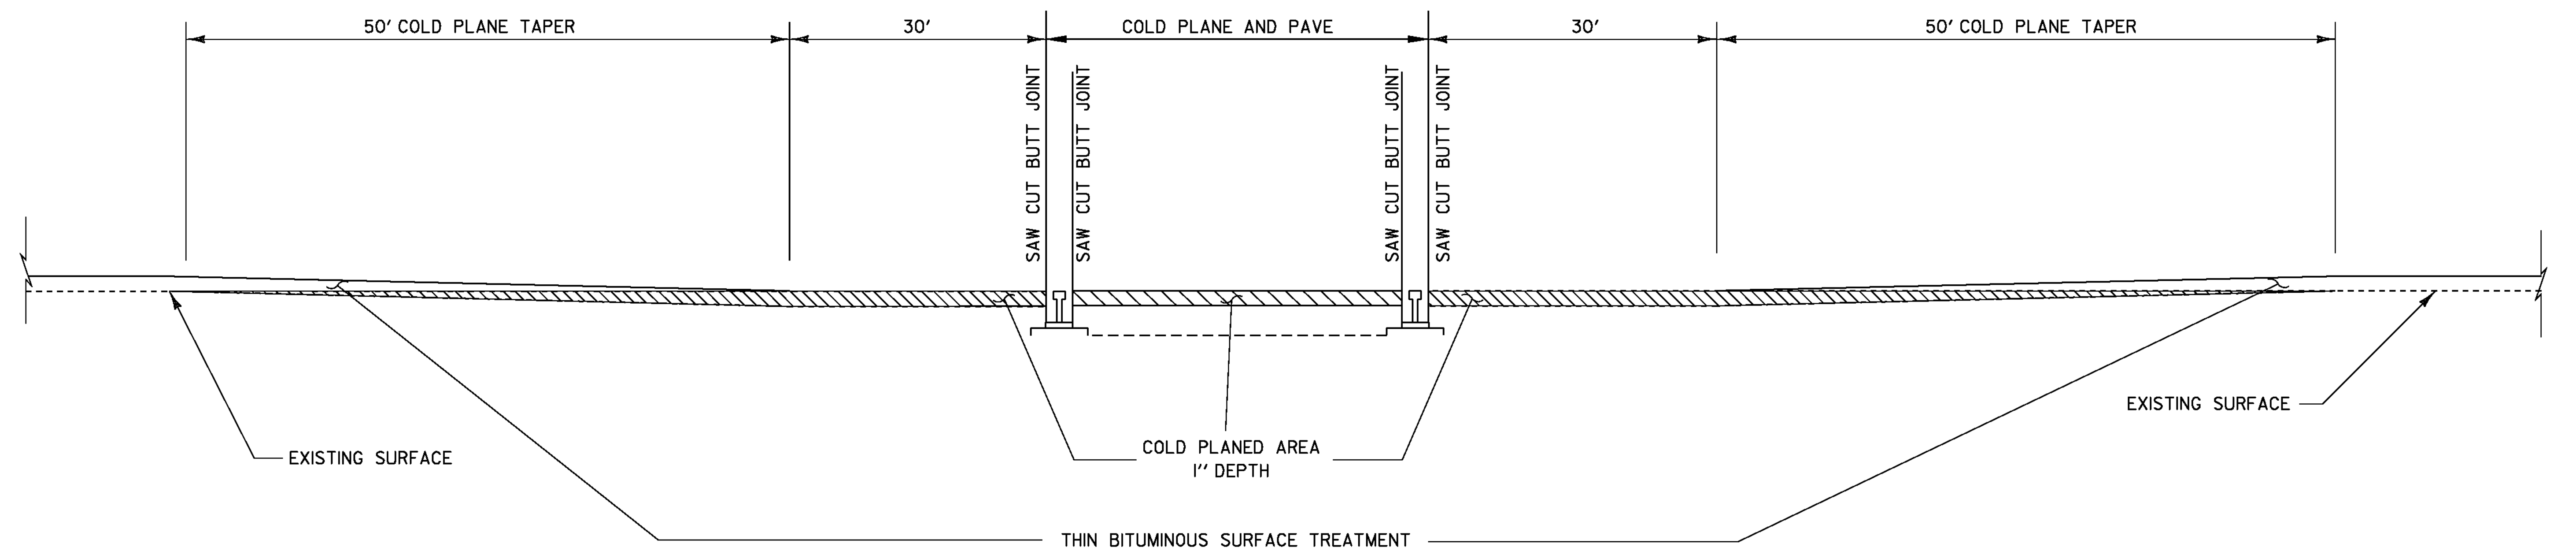

RAIL – HIGHWAY CROSSING TREATMENT DETAIL

PAN AM RAILWAYS

AAR/DOT #364-715C RR MP 127.50 (US ROUTE 2 MM 7.314 ST. JOHNSBURY)

NOTE: EXISTING RAIL SEAL IS TO REMAIN

NOT TO SCALE

**RAILROAD
CROSSING
DETAIL SHEET**

PROJECT NAME:	ST. JOHNSBURY – GUILDHALL
PROJECT NUMBER:	NH SURF (32)
FILE NAME:	11b032\p11b032.dgn
PROJECT LEADER:	FWLER
DESIGNED BY:	LOCKE
IPARM FILE NAME:	p11b032_18.1
PLOT DATE:	03-FEB-2012
DRAWN BY:	LOCKE
CHECKED BY:	PAVT MGMT
SHEET	18 OF 22