

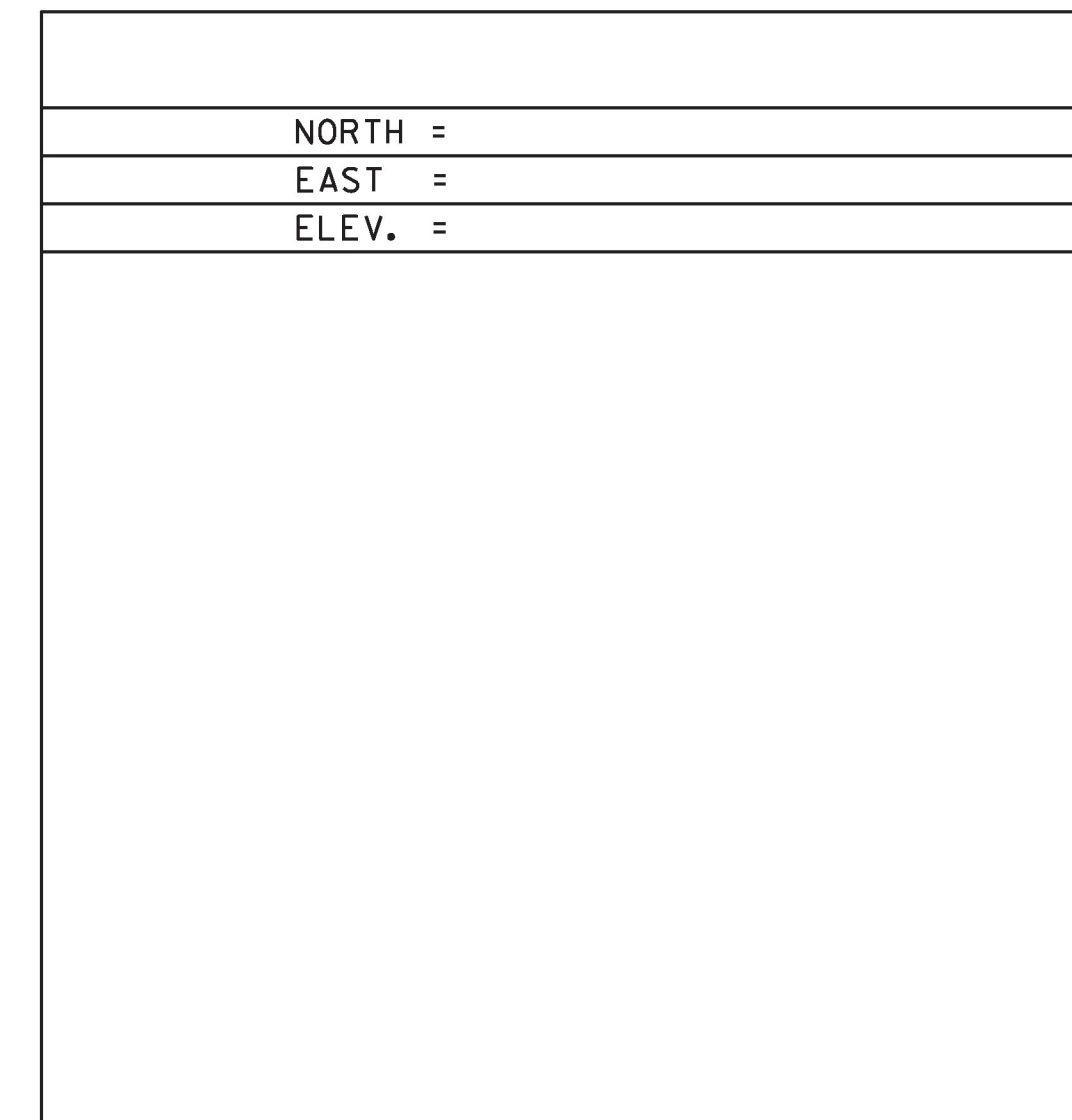
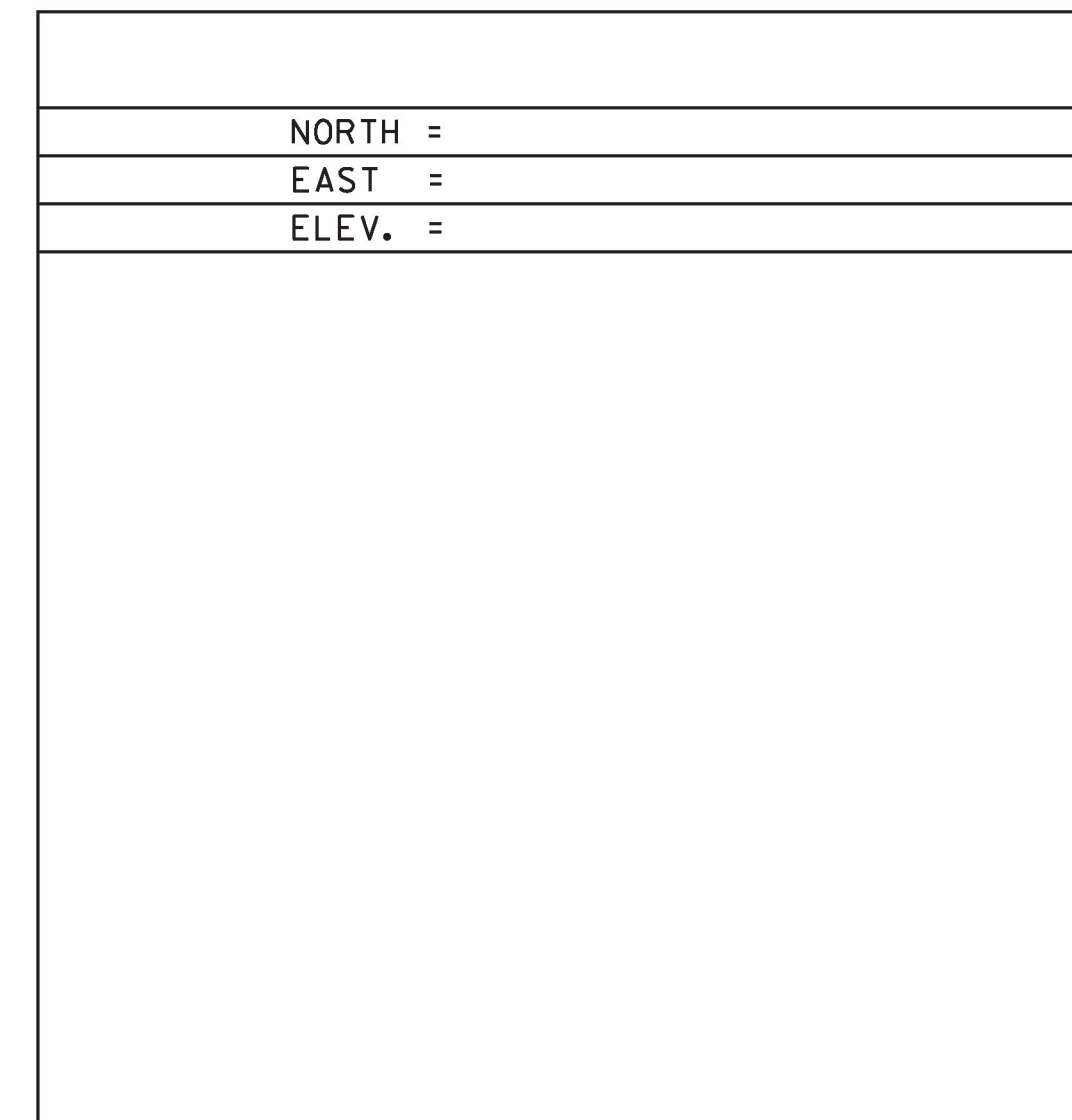
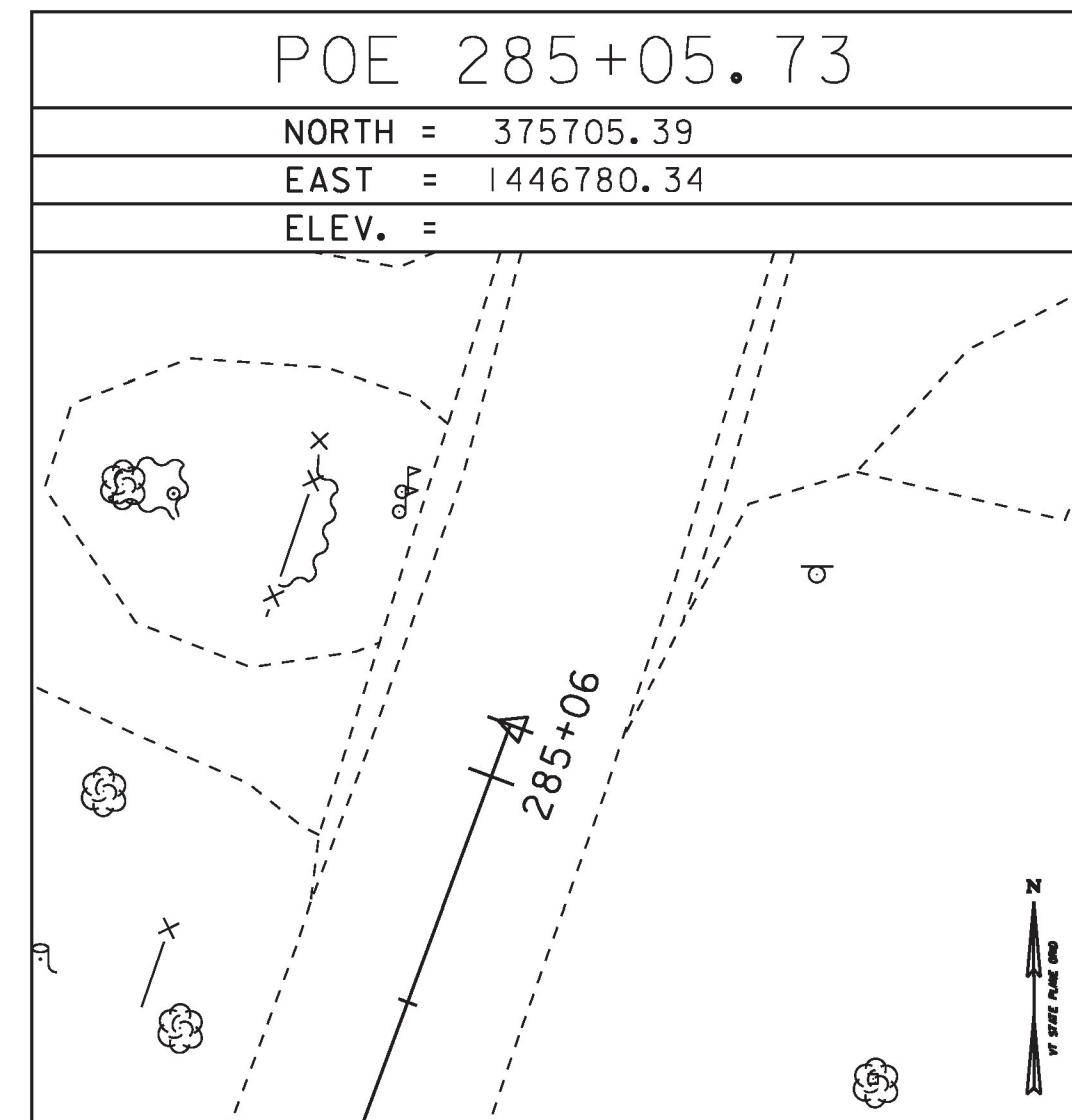
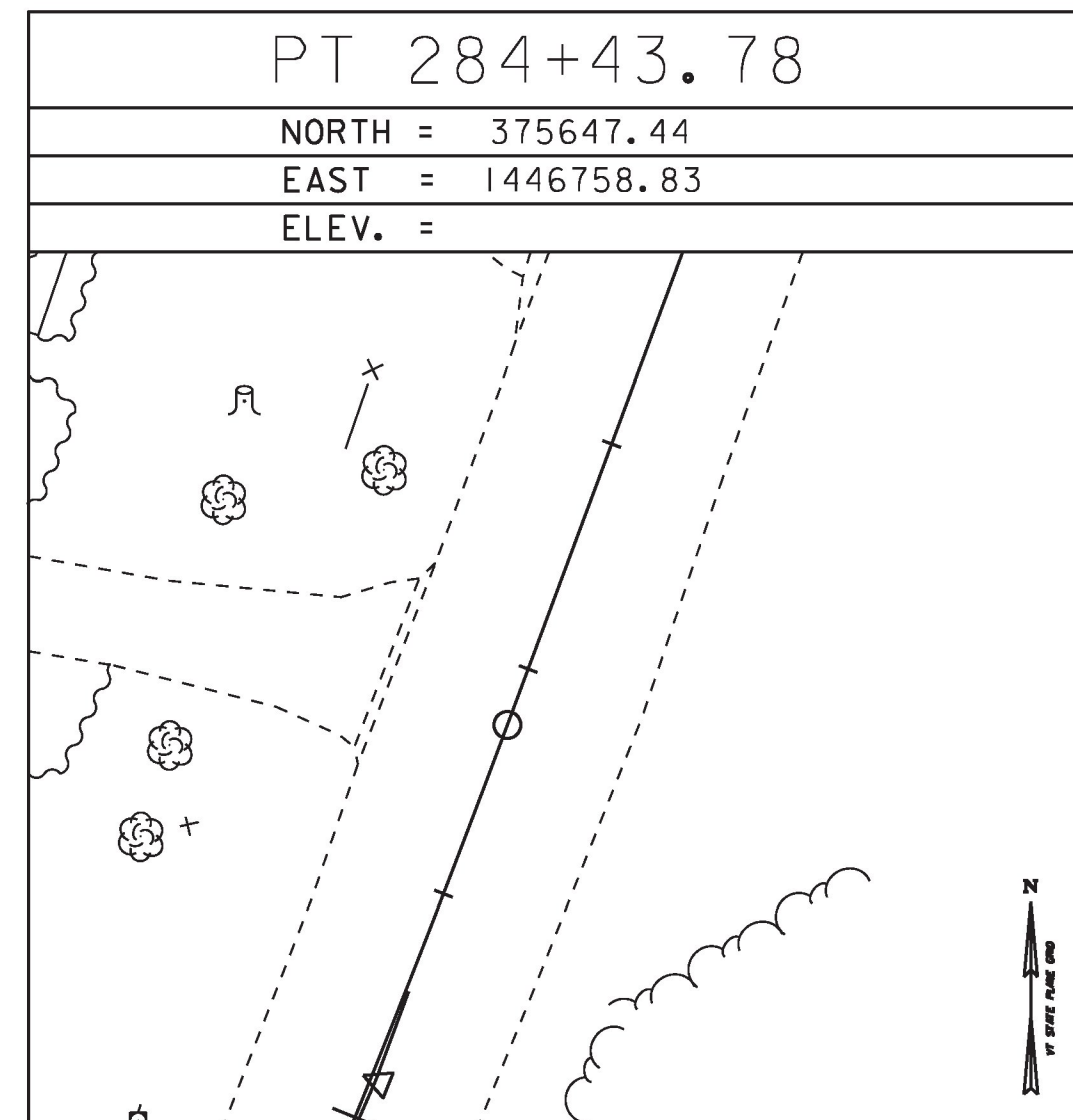
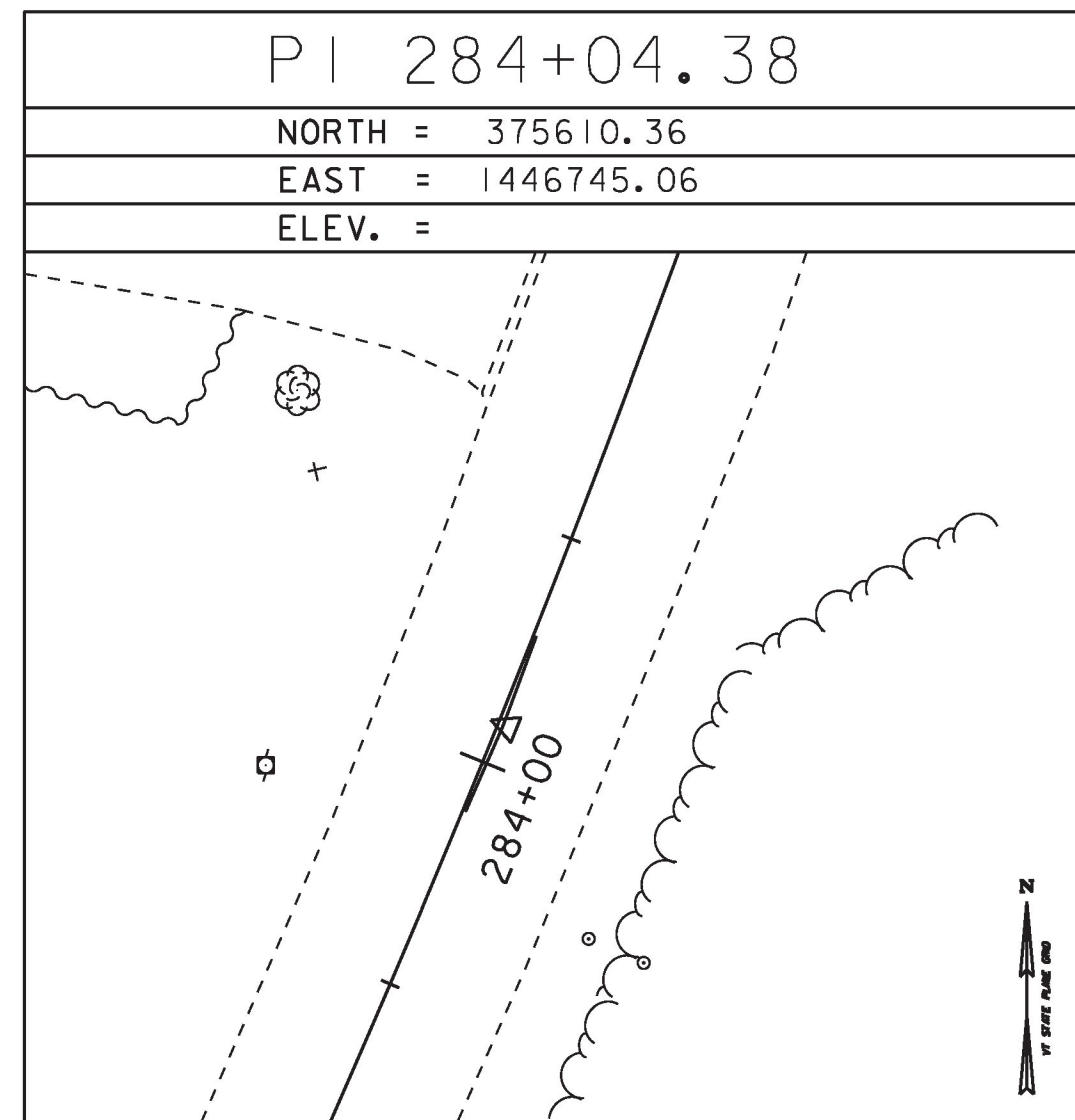
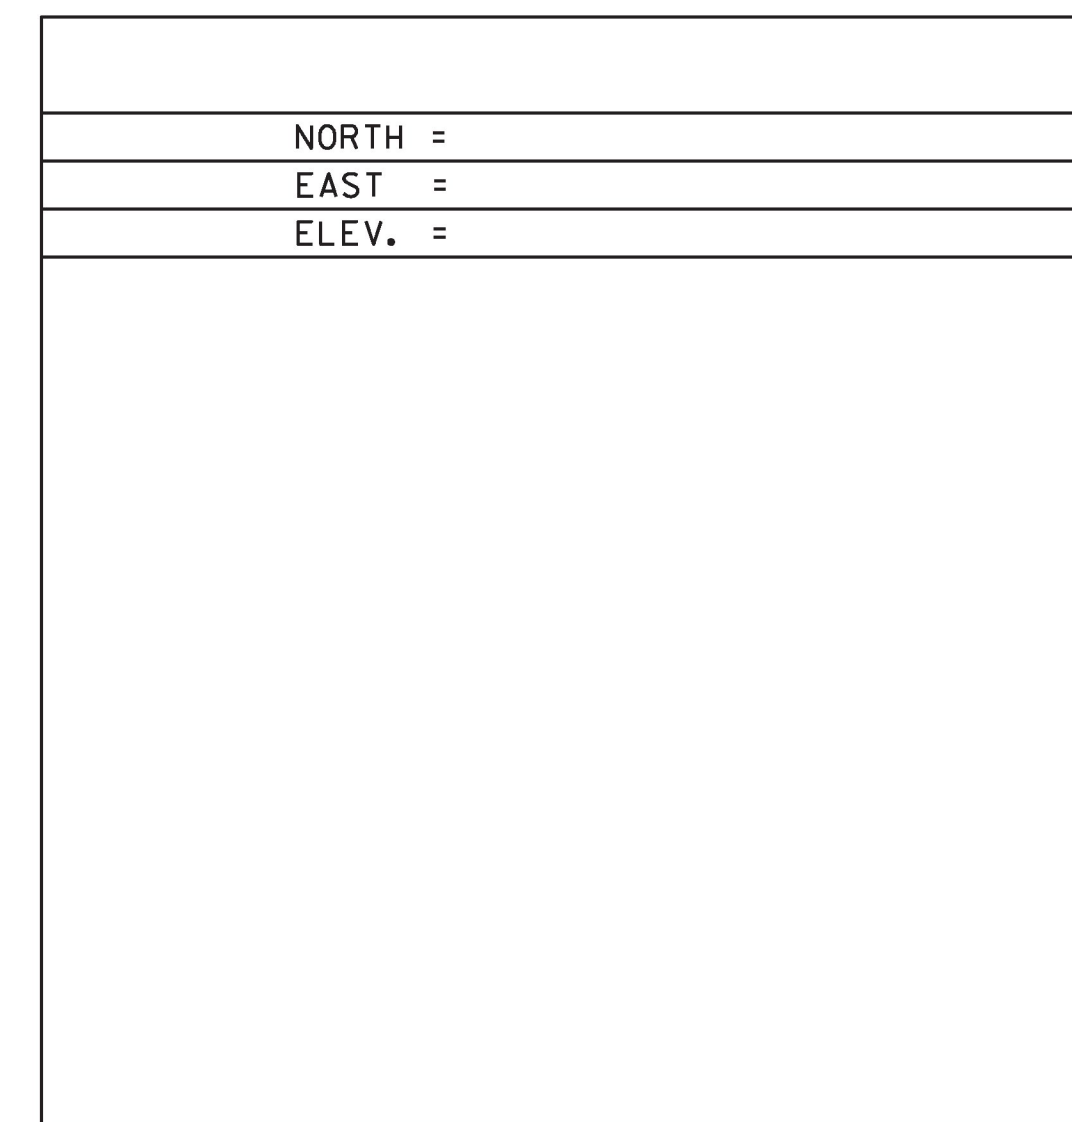
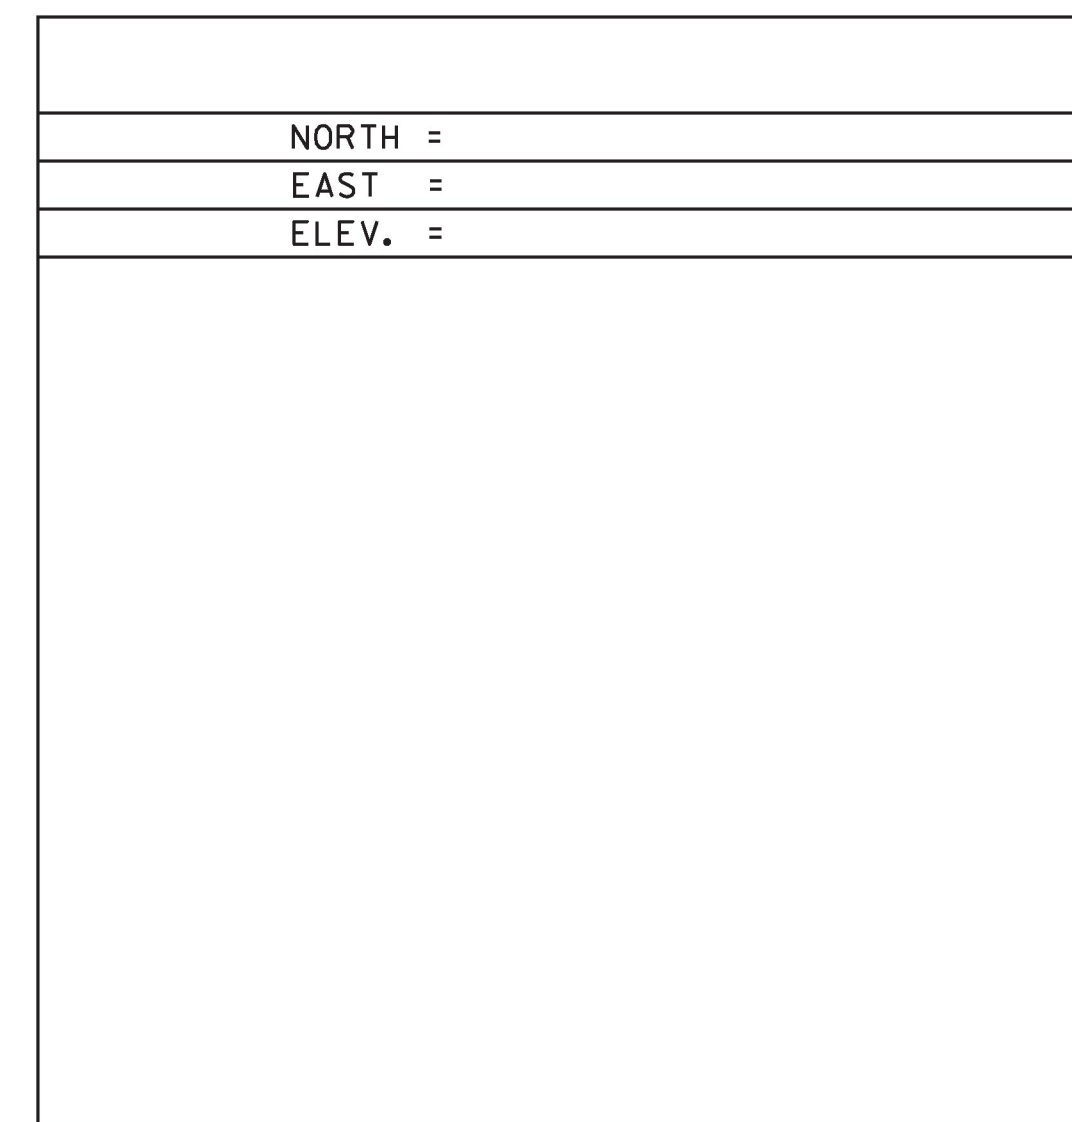
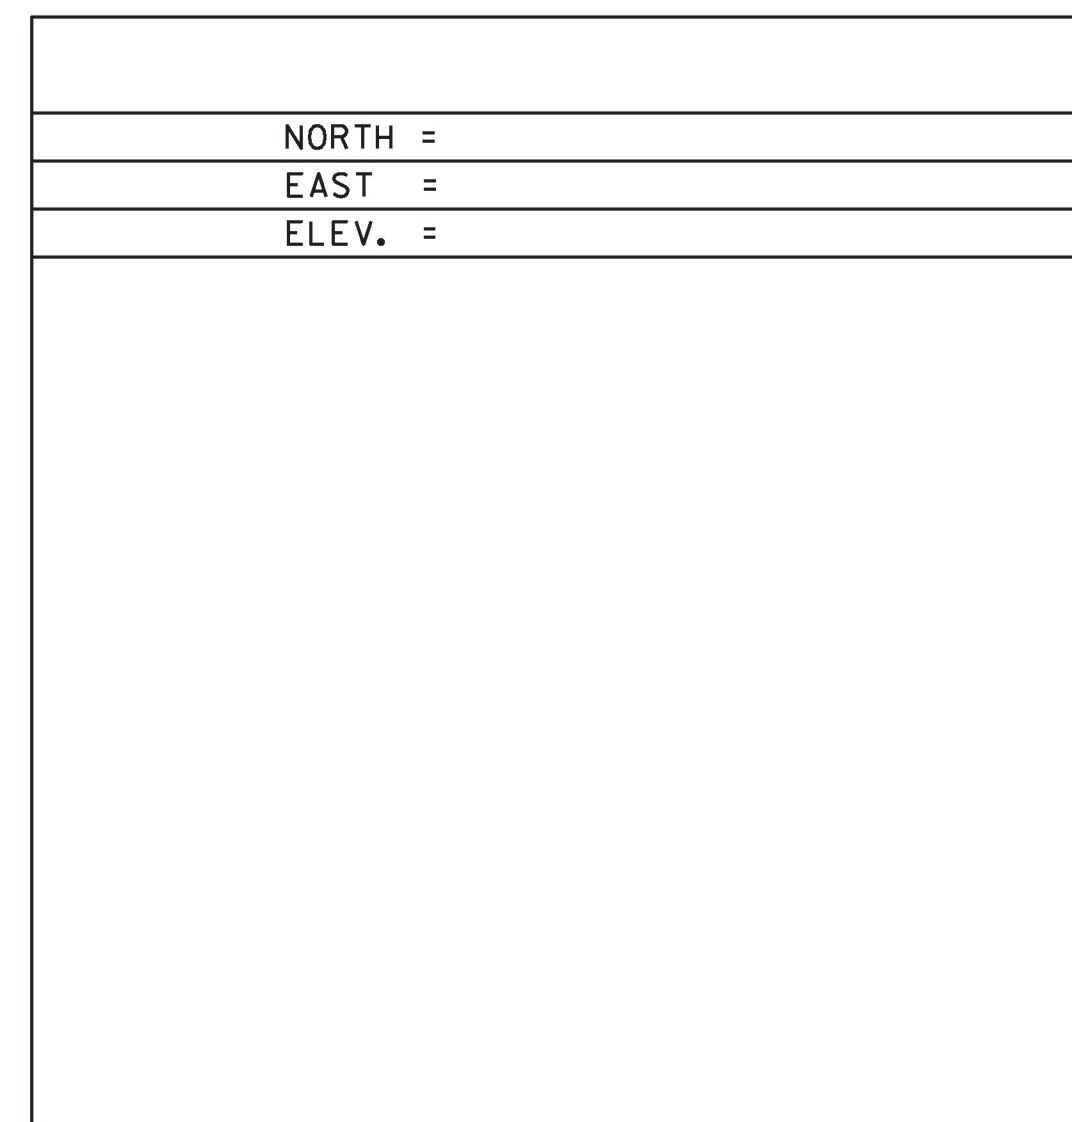







ALIGNMENT TIES

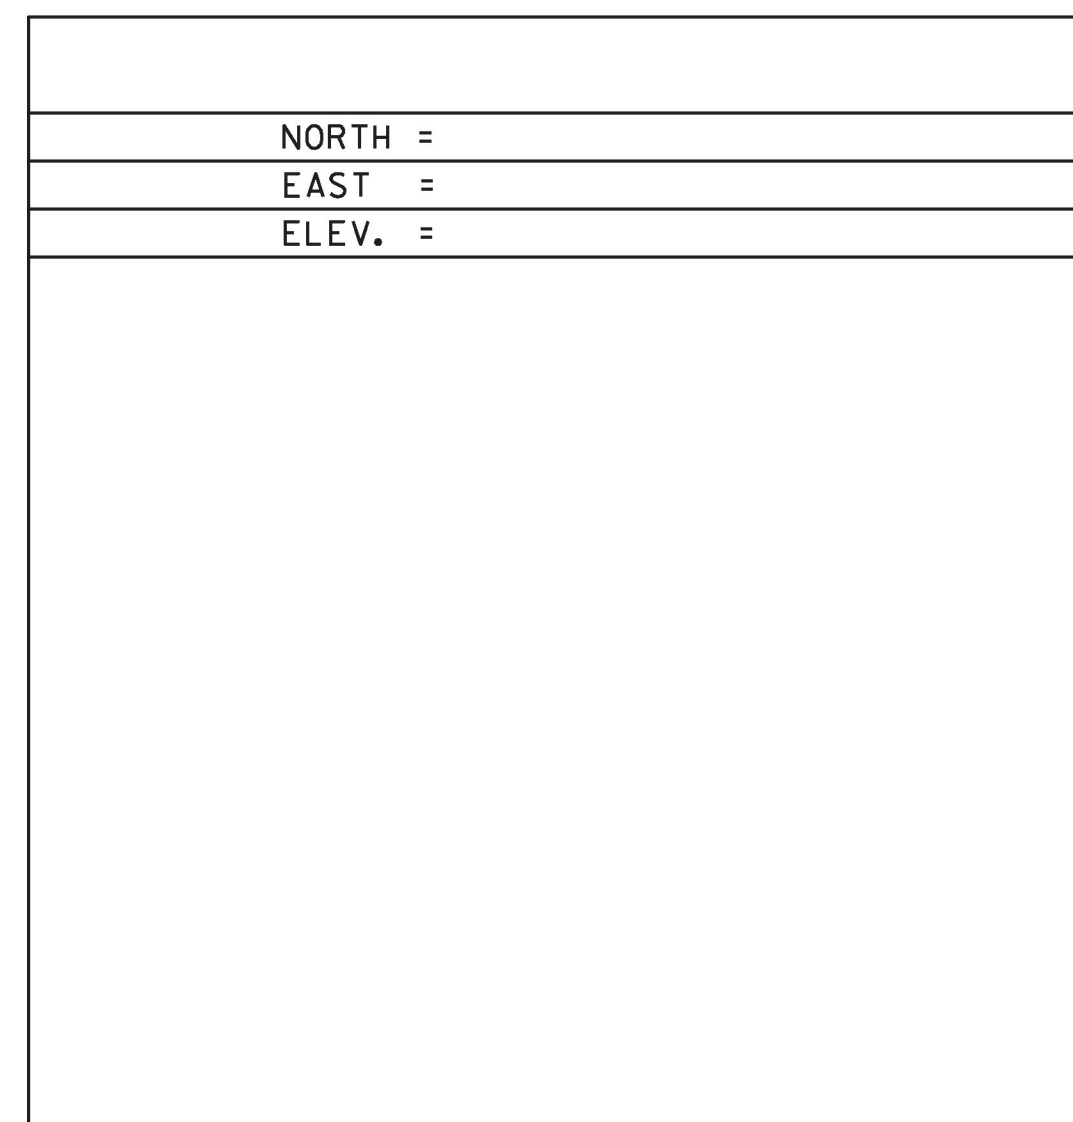

ALIGNMENT TIES

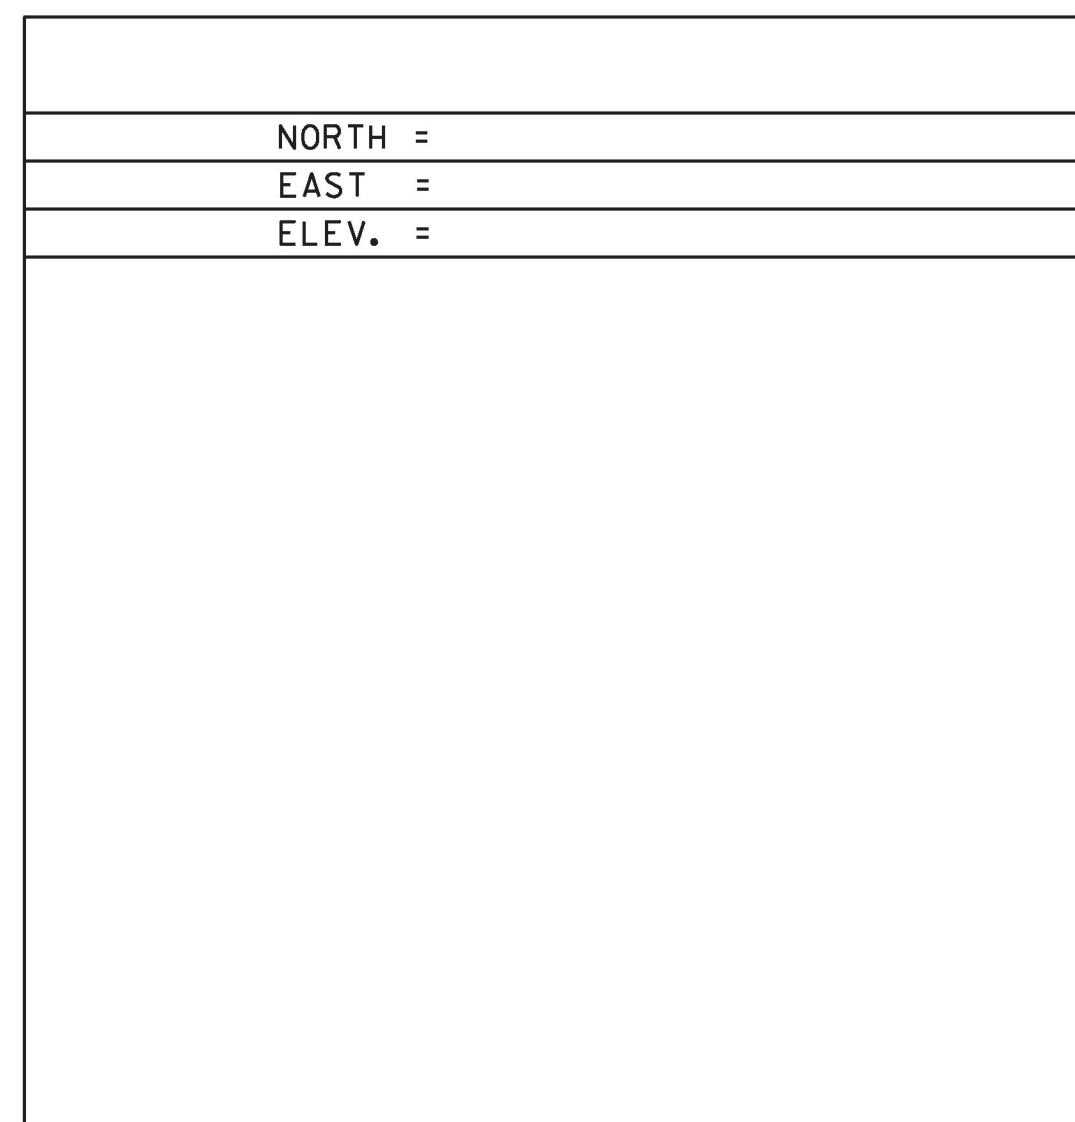

ALIGNMENT TIES

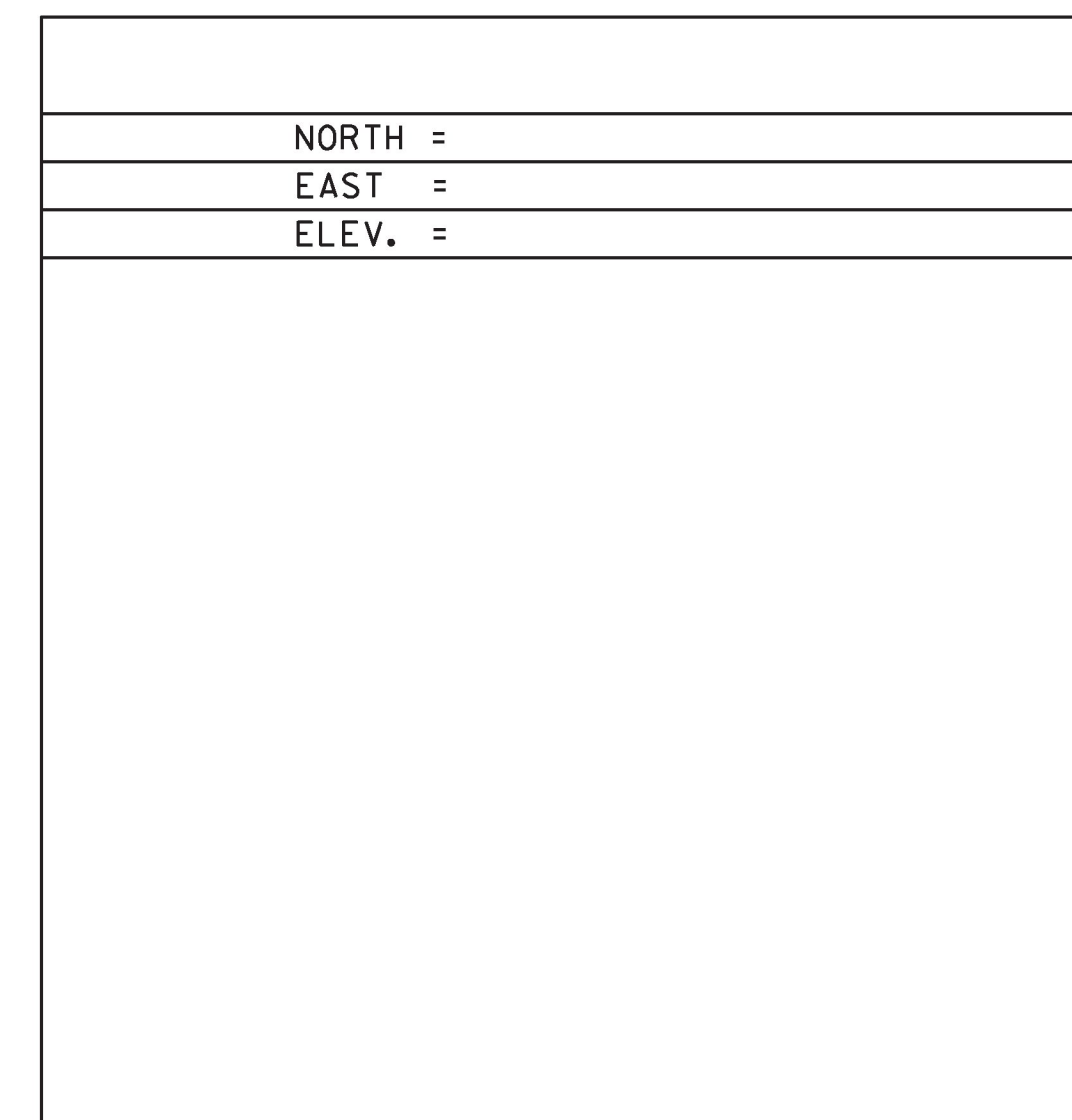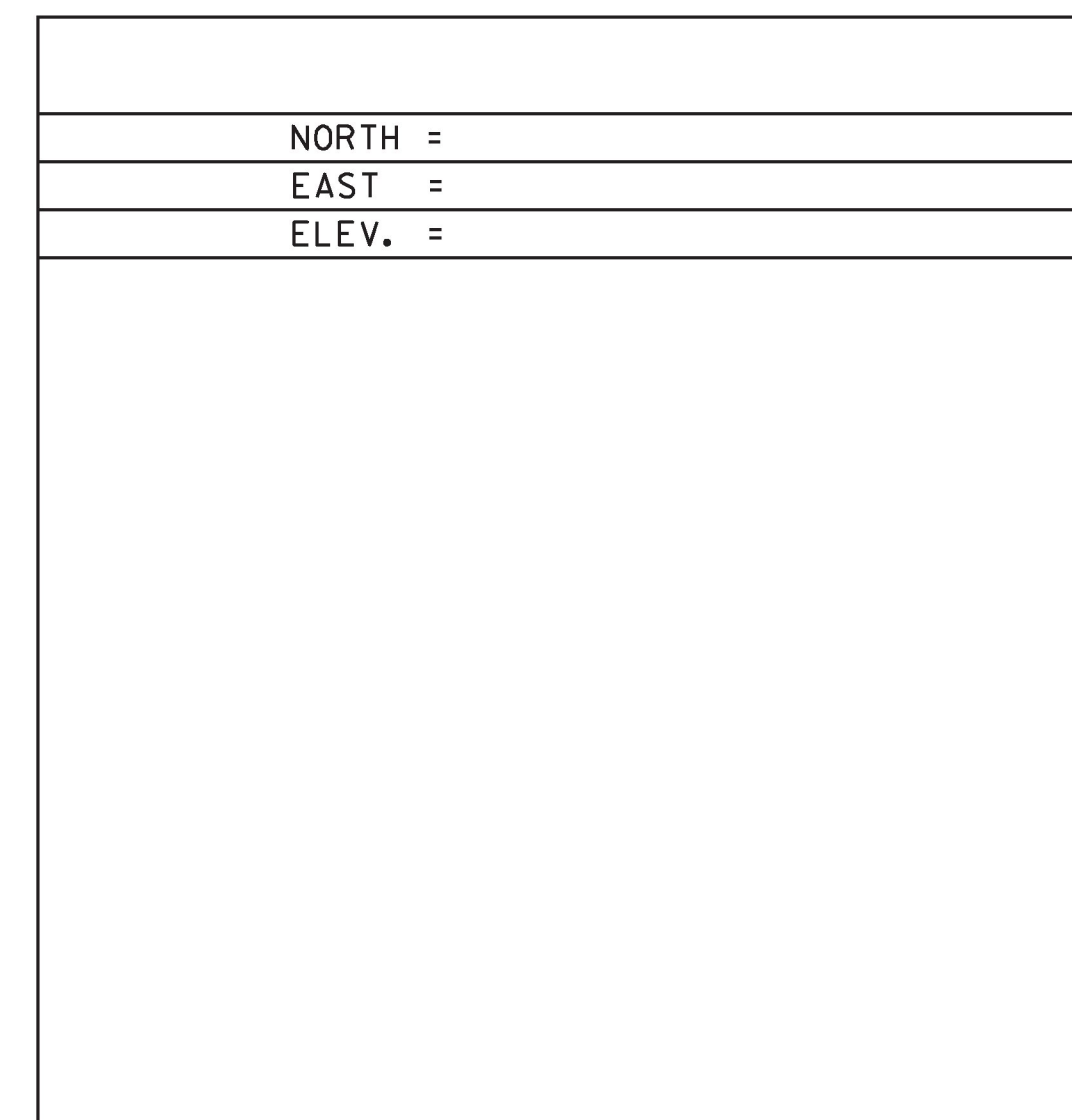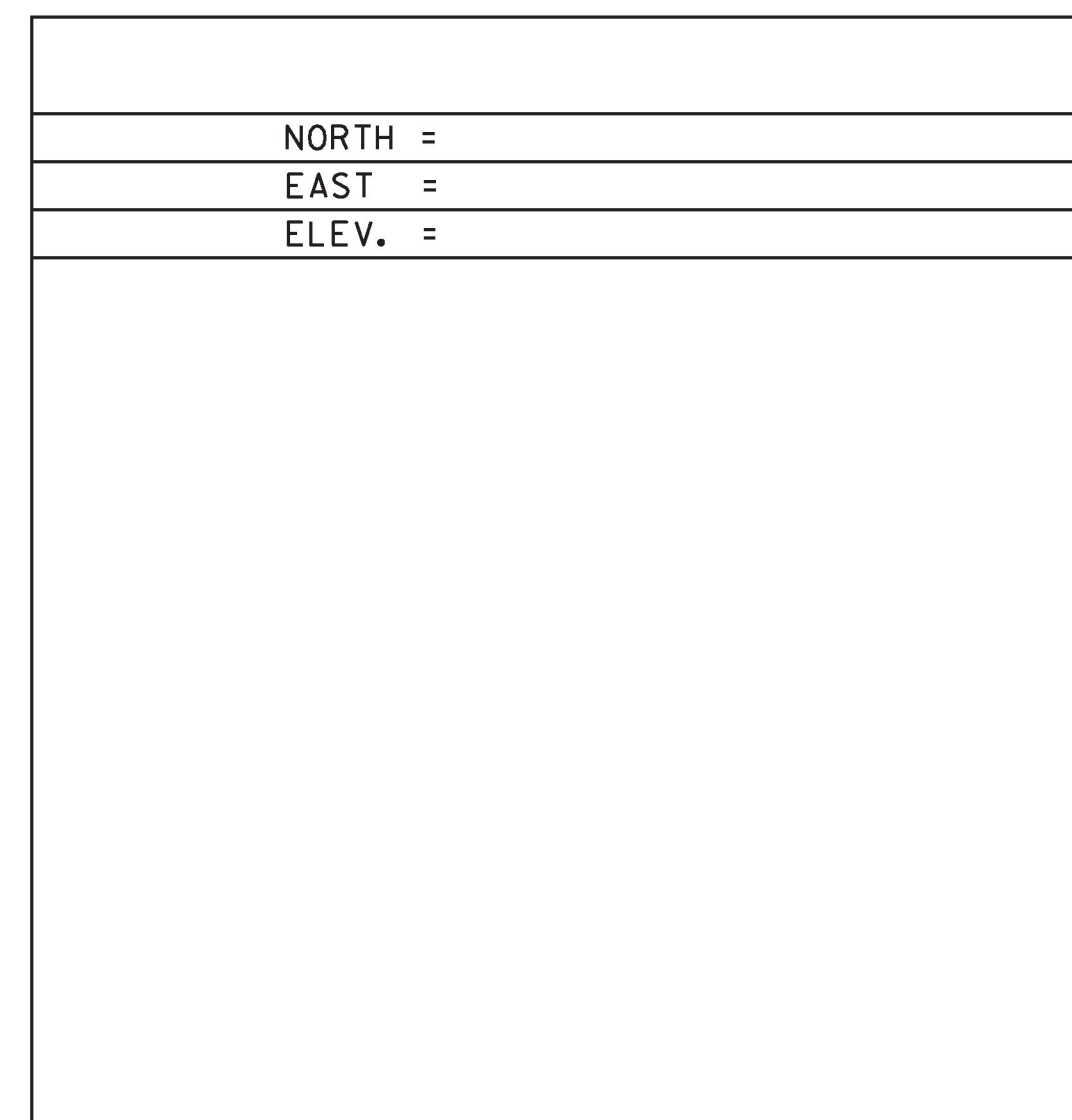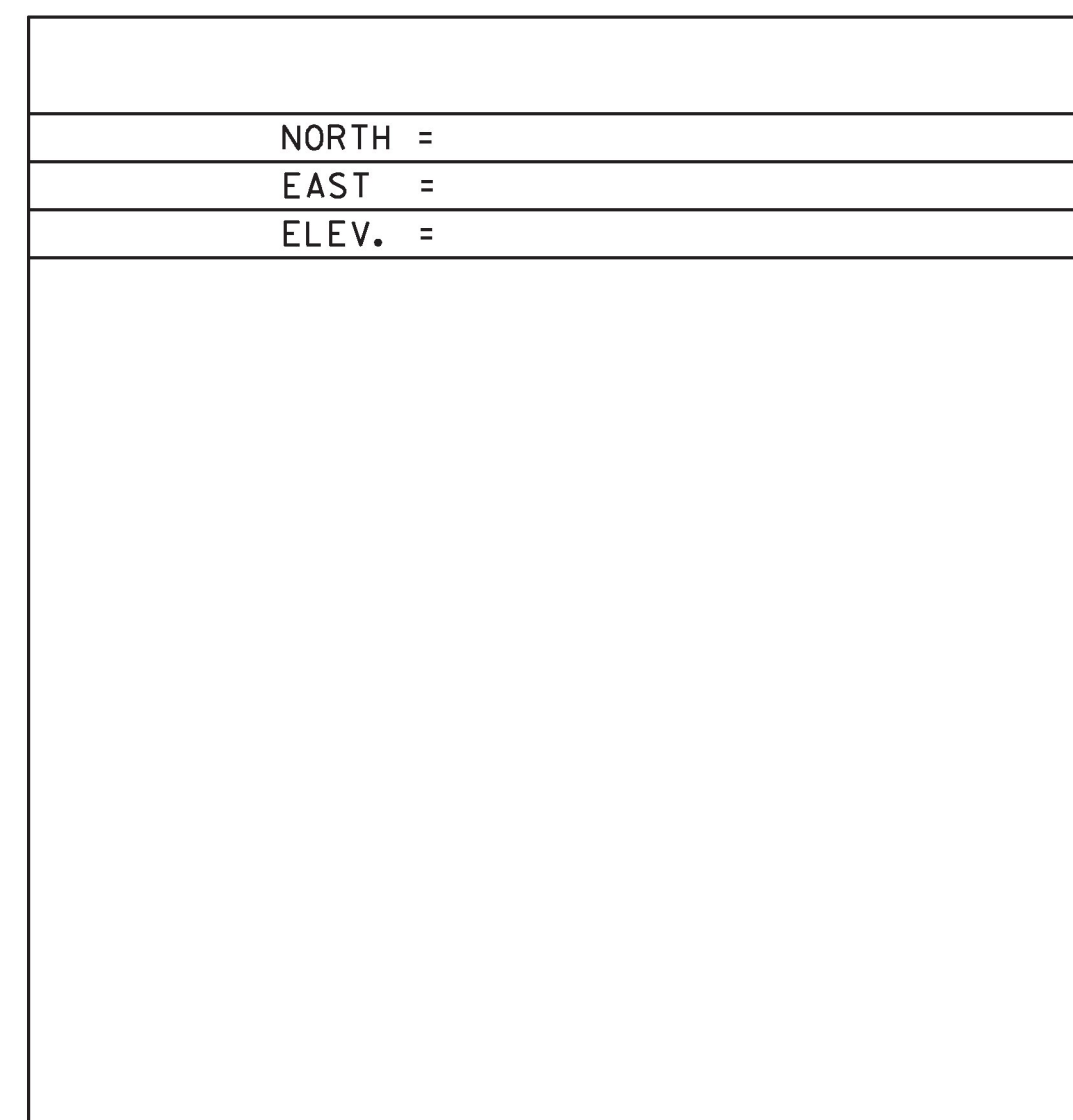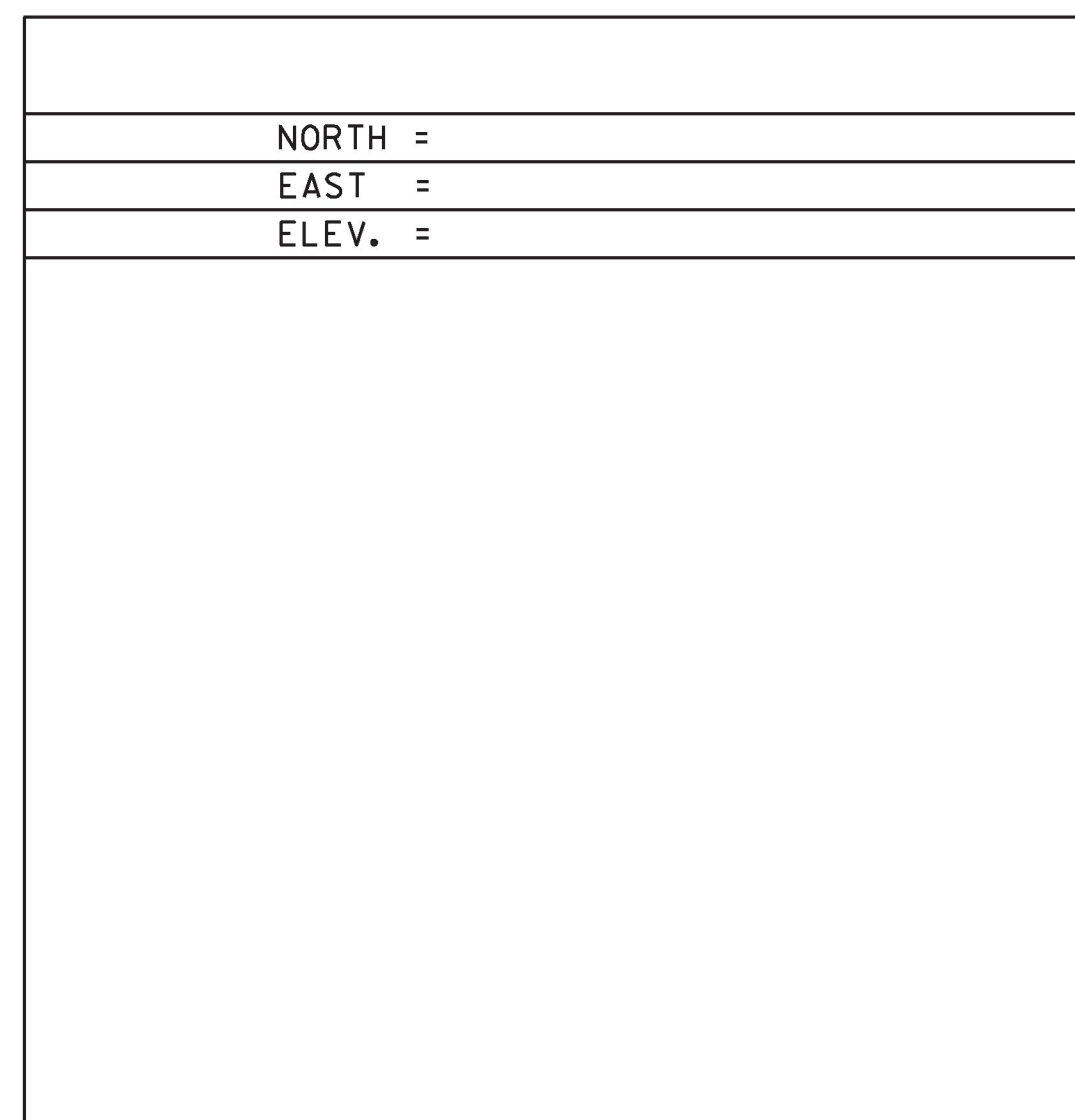

DATUM	
VERTICAL	NAVD 88
HORIZONTAL	NAD 83 (92)
ADJUSTMENT	COMPASS

PROJECT NAME:	POULTNEY
PROJECT NUMBER:	STP 015-2(9)
FILE NAME:	dlib048.frm
PROJECT LEADER:	K. UPMAL
DESIGNED BY:	S. ZWICK
TIE SHEET	2
PLOT DATE:	23-AUG-2018
DRAWN BY:	S. ZWICK
CHECKED BY:	C. LEACH
SHEET	7 OF 48