

BARRIER FENCE  
STA 278+11 - STA 280+25 LT

GEOTEXTILE FOR SILT FENCE, WOVEN WIRE REINFORCED  
STA 278+11 - STA 280+25 LT

TEMPORARY EROSION MATTING  
STA 277+50 - STA 280+25 LT  
STA 277+00 - STA 280+25 RT

GRUBBING MATERIAL (6")  
STA 277+00 - STA 280+25 RT  
STA 277+50 - STA 280+25 LT



EROSION LOG  
STA 278+00 - STA 280+25 LT

PROJECT DEMARCATION FENCE  
STA 276+75 - STA 280+25 RT  
STA 276+75 - STA 277+36 LT  
STA 277+50 - STA 278+11 LT

GEOTEXTILE FOR SILT FENCE  
STA 276+75 - STA 277+36 LT  
STA 277+50 - STA 278+11 LT

VEHICLE TRACKING PAD  
STA 277+75 RT

TEMPORARY STONE CHECK DAM, TYPE I  
STA 277+25 - STA 280+25 RT

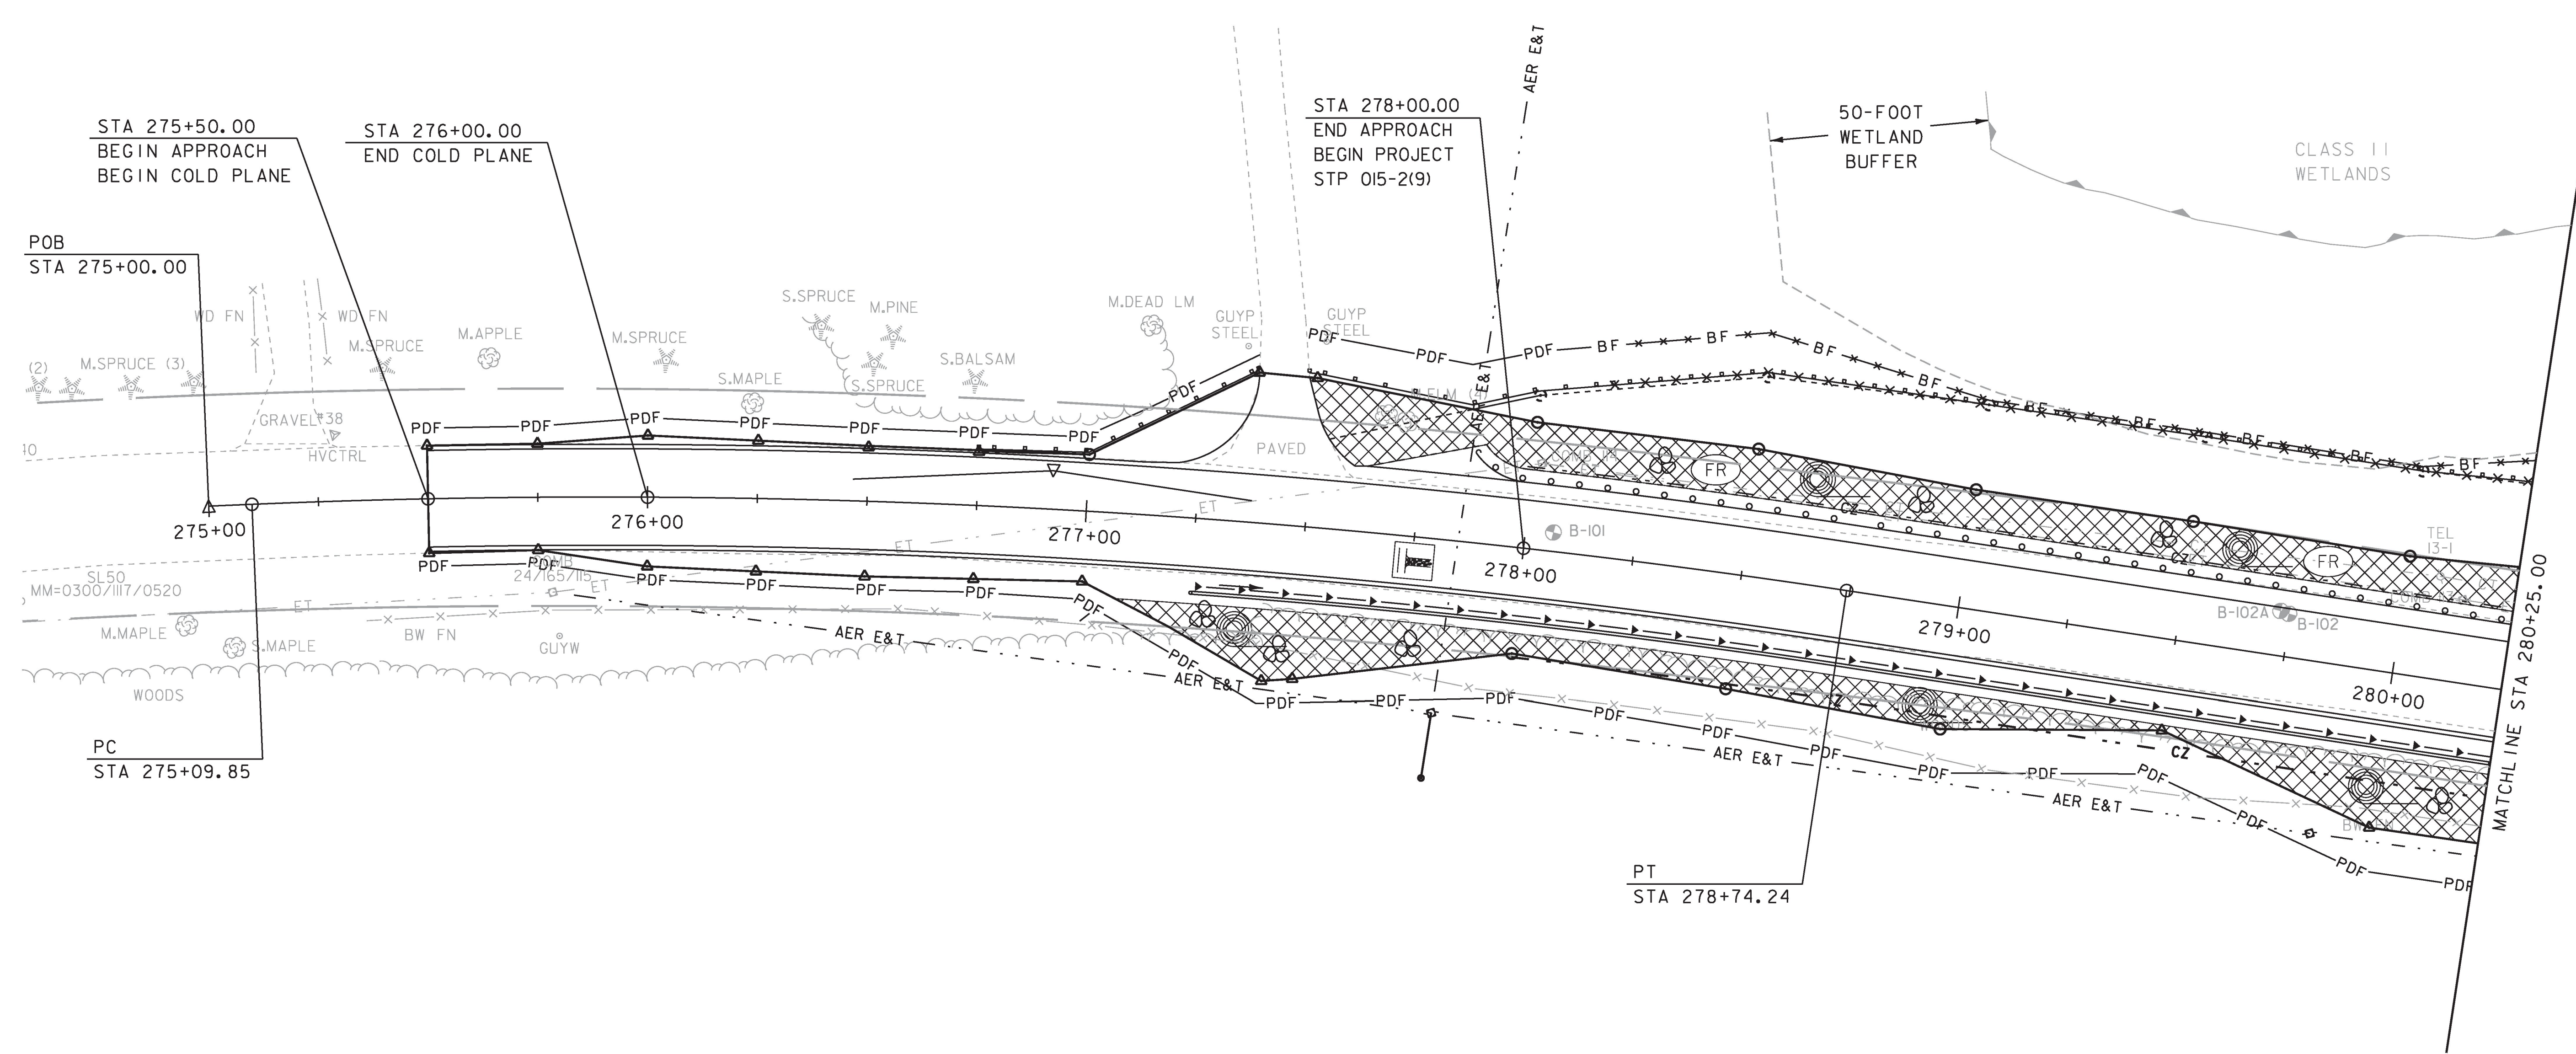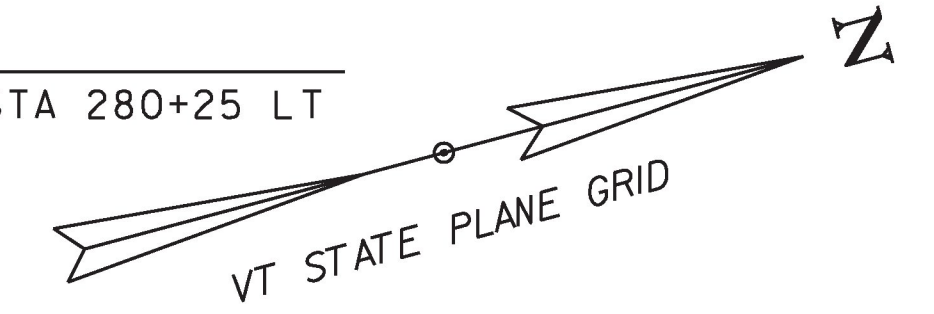

PROJECT NAME:	POULTNEY	PLOT DATE:	23-AUG-2018
PROJECT NUMBER:	STP 015-2(9)	DRAWN BY:	S. ZWICK
FILE NAME:	d11b048bdr	CHECKED BY:	C. LEACH
PROJECT LEADER:	K. UPMAL	EPSC CONSTRUCTION PLAN SHEET 1	SHEET 31 OF 48