


216+00

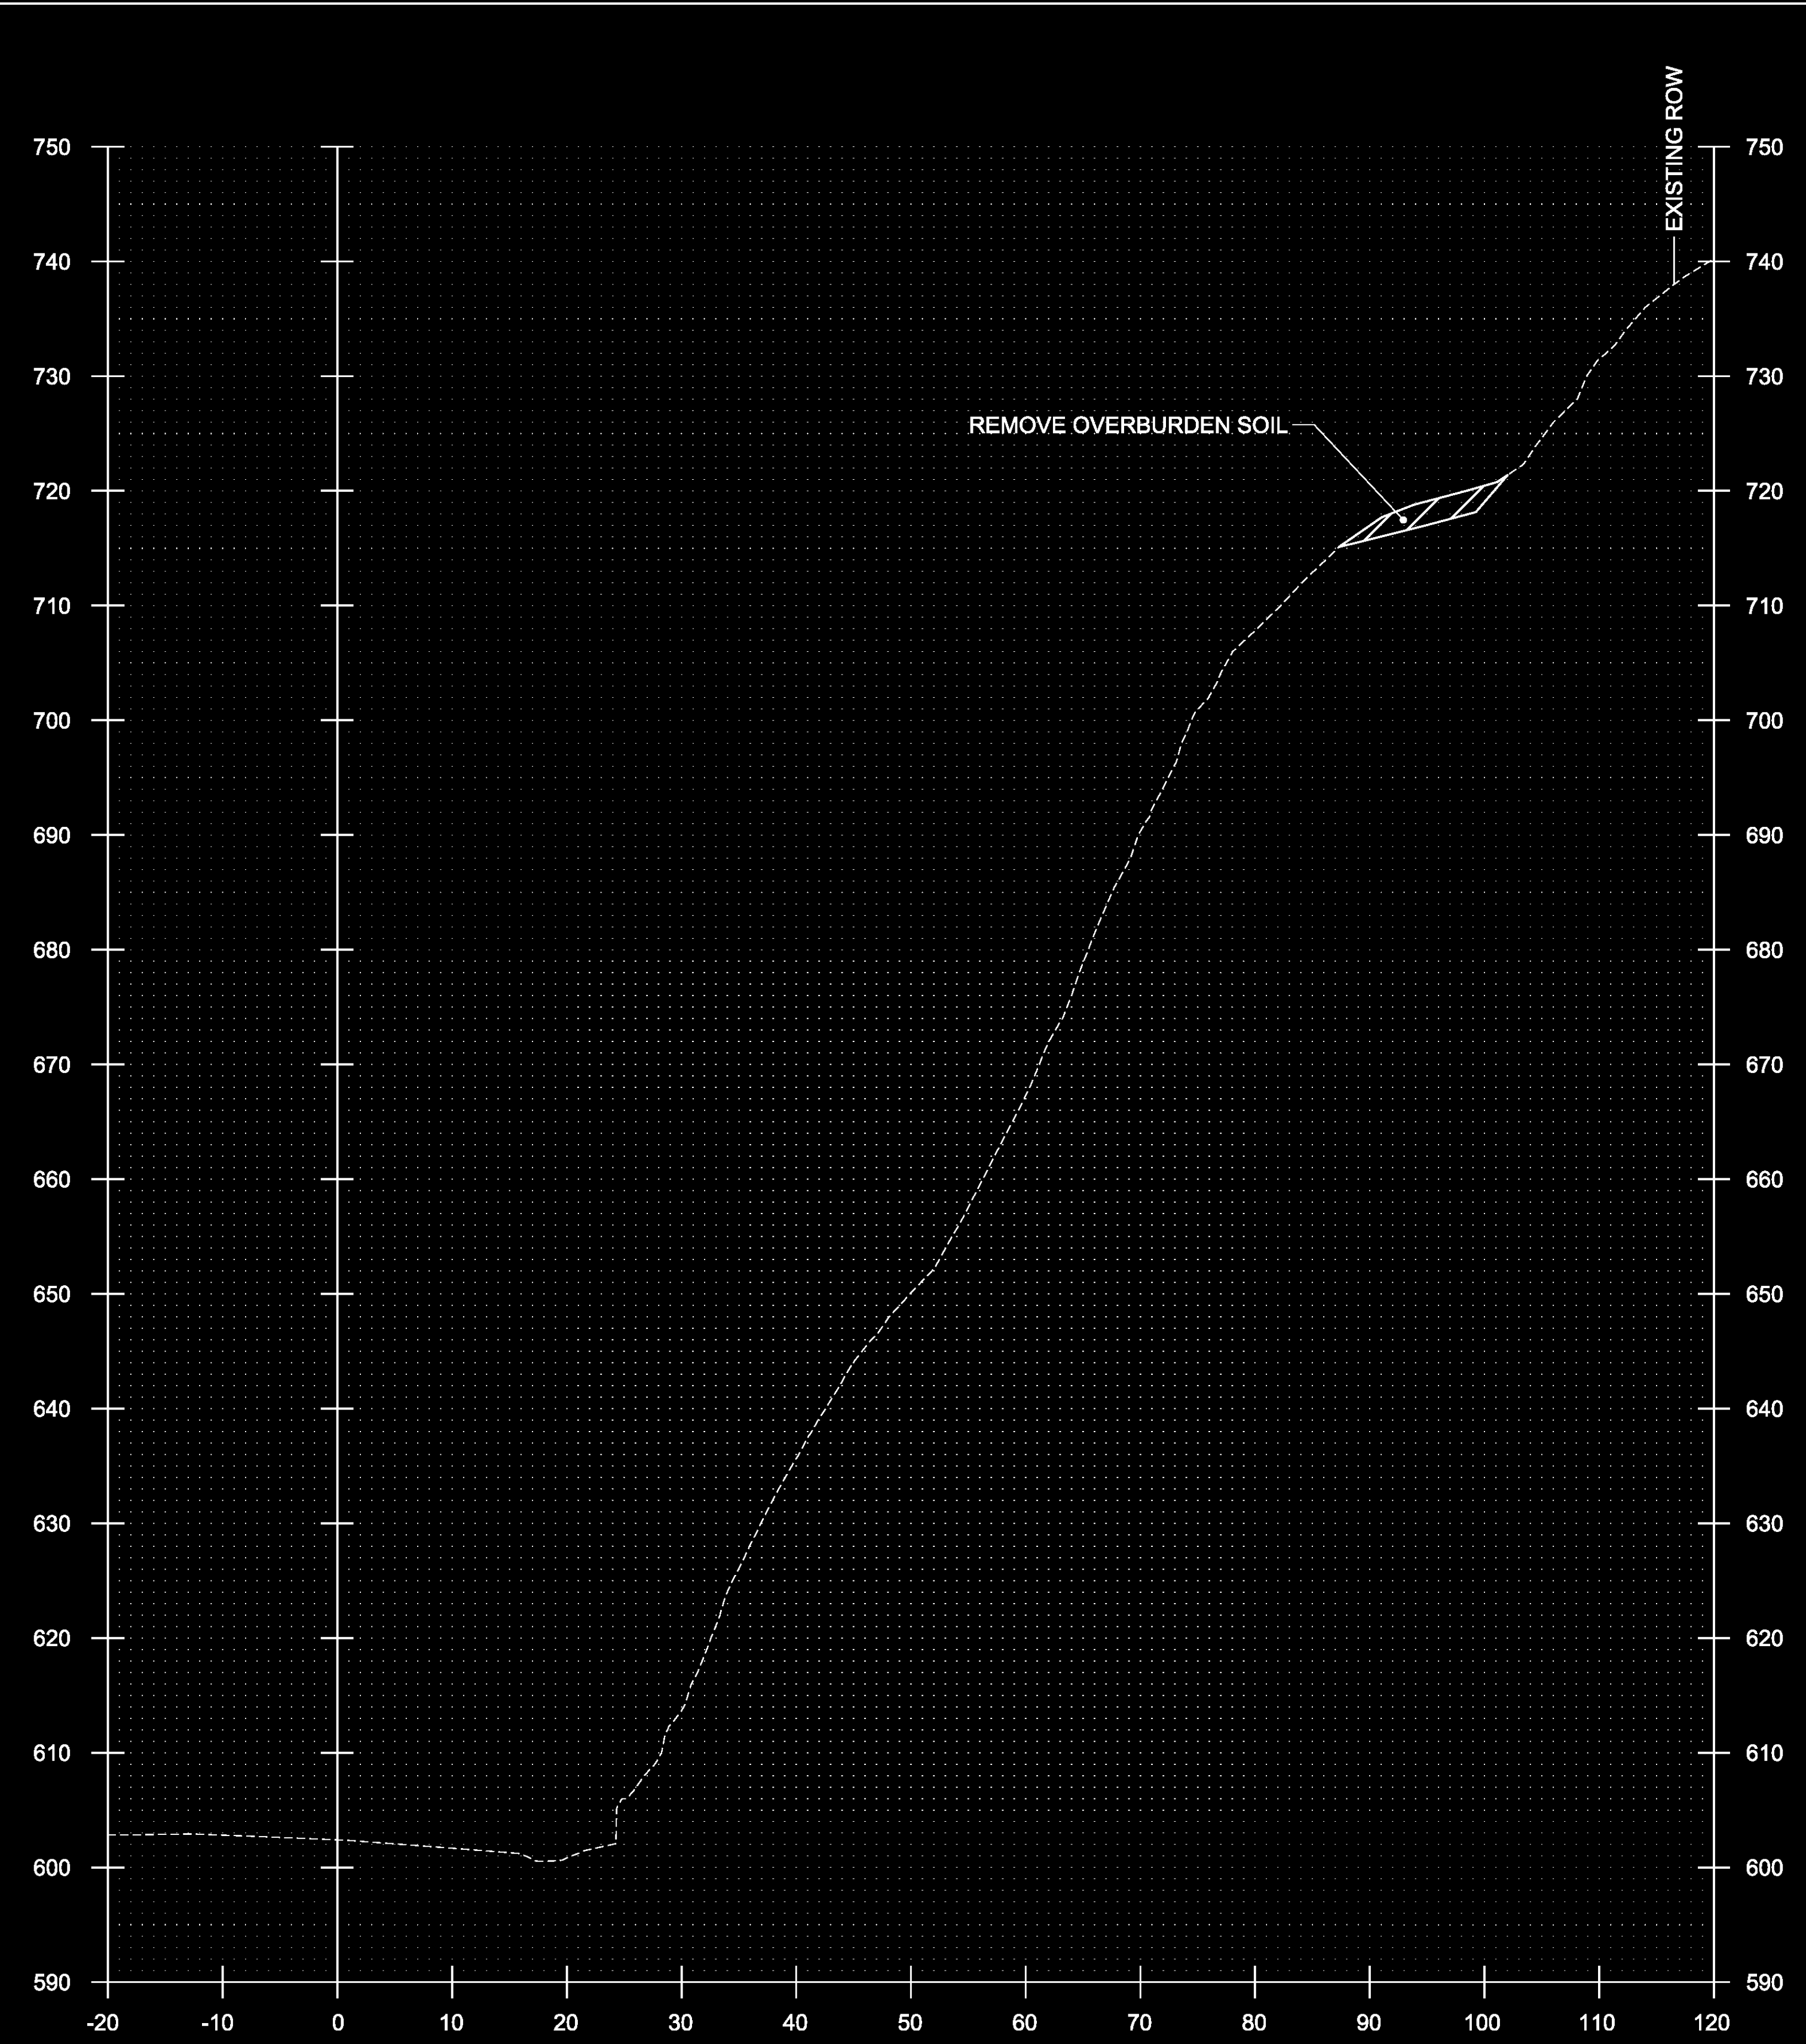

216+50

STA.216+00 TO STA.216+50

| | | | |
|-----------------|----------------|----------------|------------|
| PROJECT NAME: | TOWNSHEND | PLOT DATE: | 1/9/2015 |
| PROJECT NUMBER: | STP 015-1(22) | DRAWN BY: | B. KIPP |
| FILE NAME: | dlib050xsc.dgn | CHECKED BY: | A. KEMPTON |
| PROJECT LEADER: | K. UPMAL | SHEET | 21 OF 34 |
| DESIGNED BY: | C. LEACH | CROSS SECTIONS | 3 |