
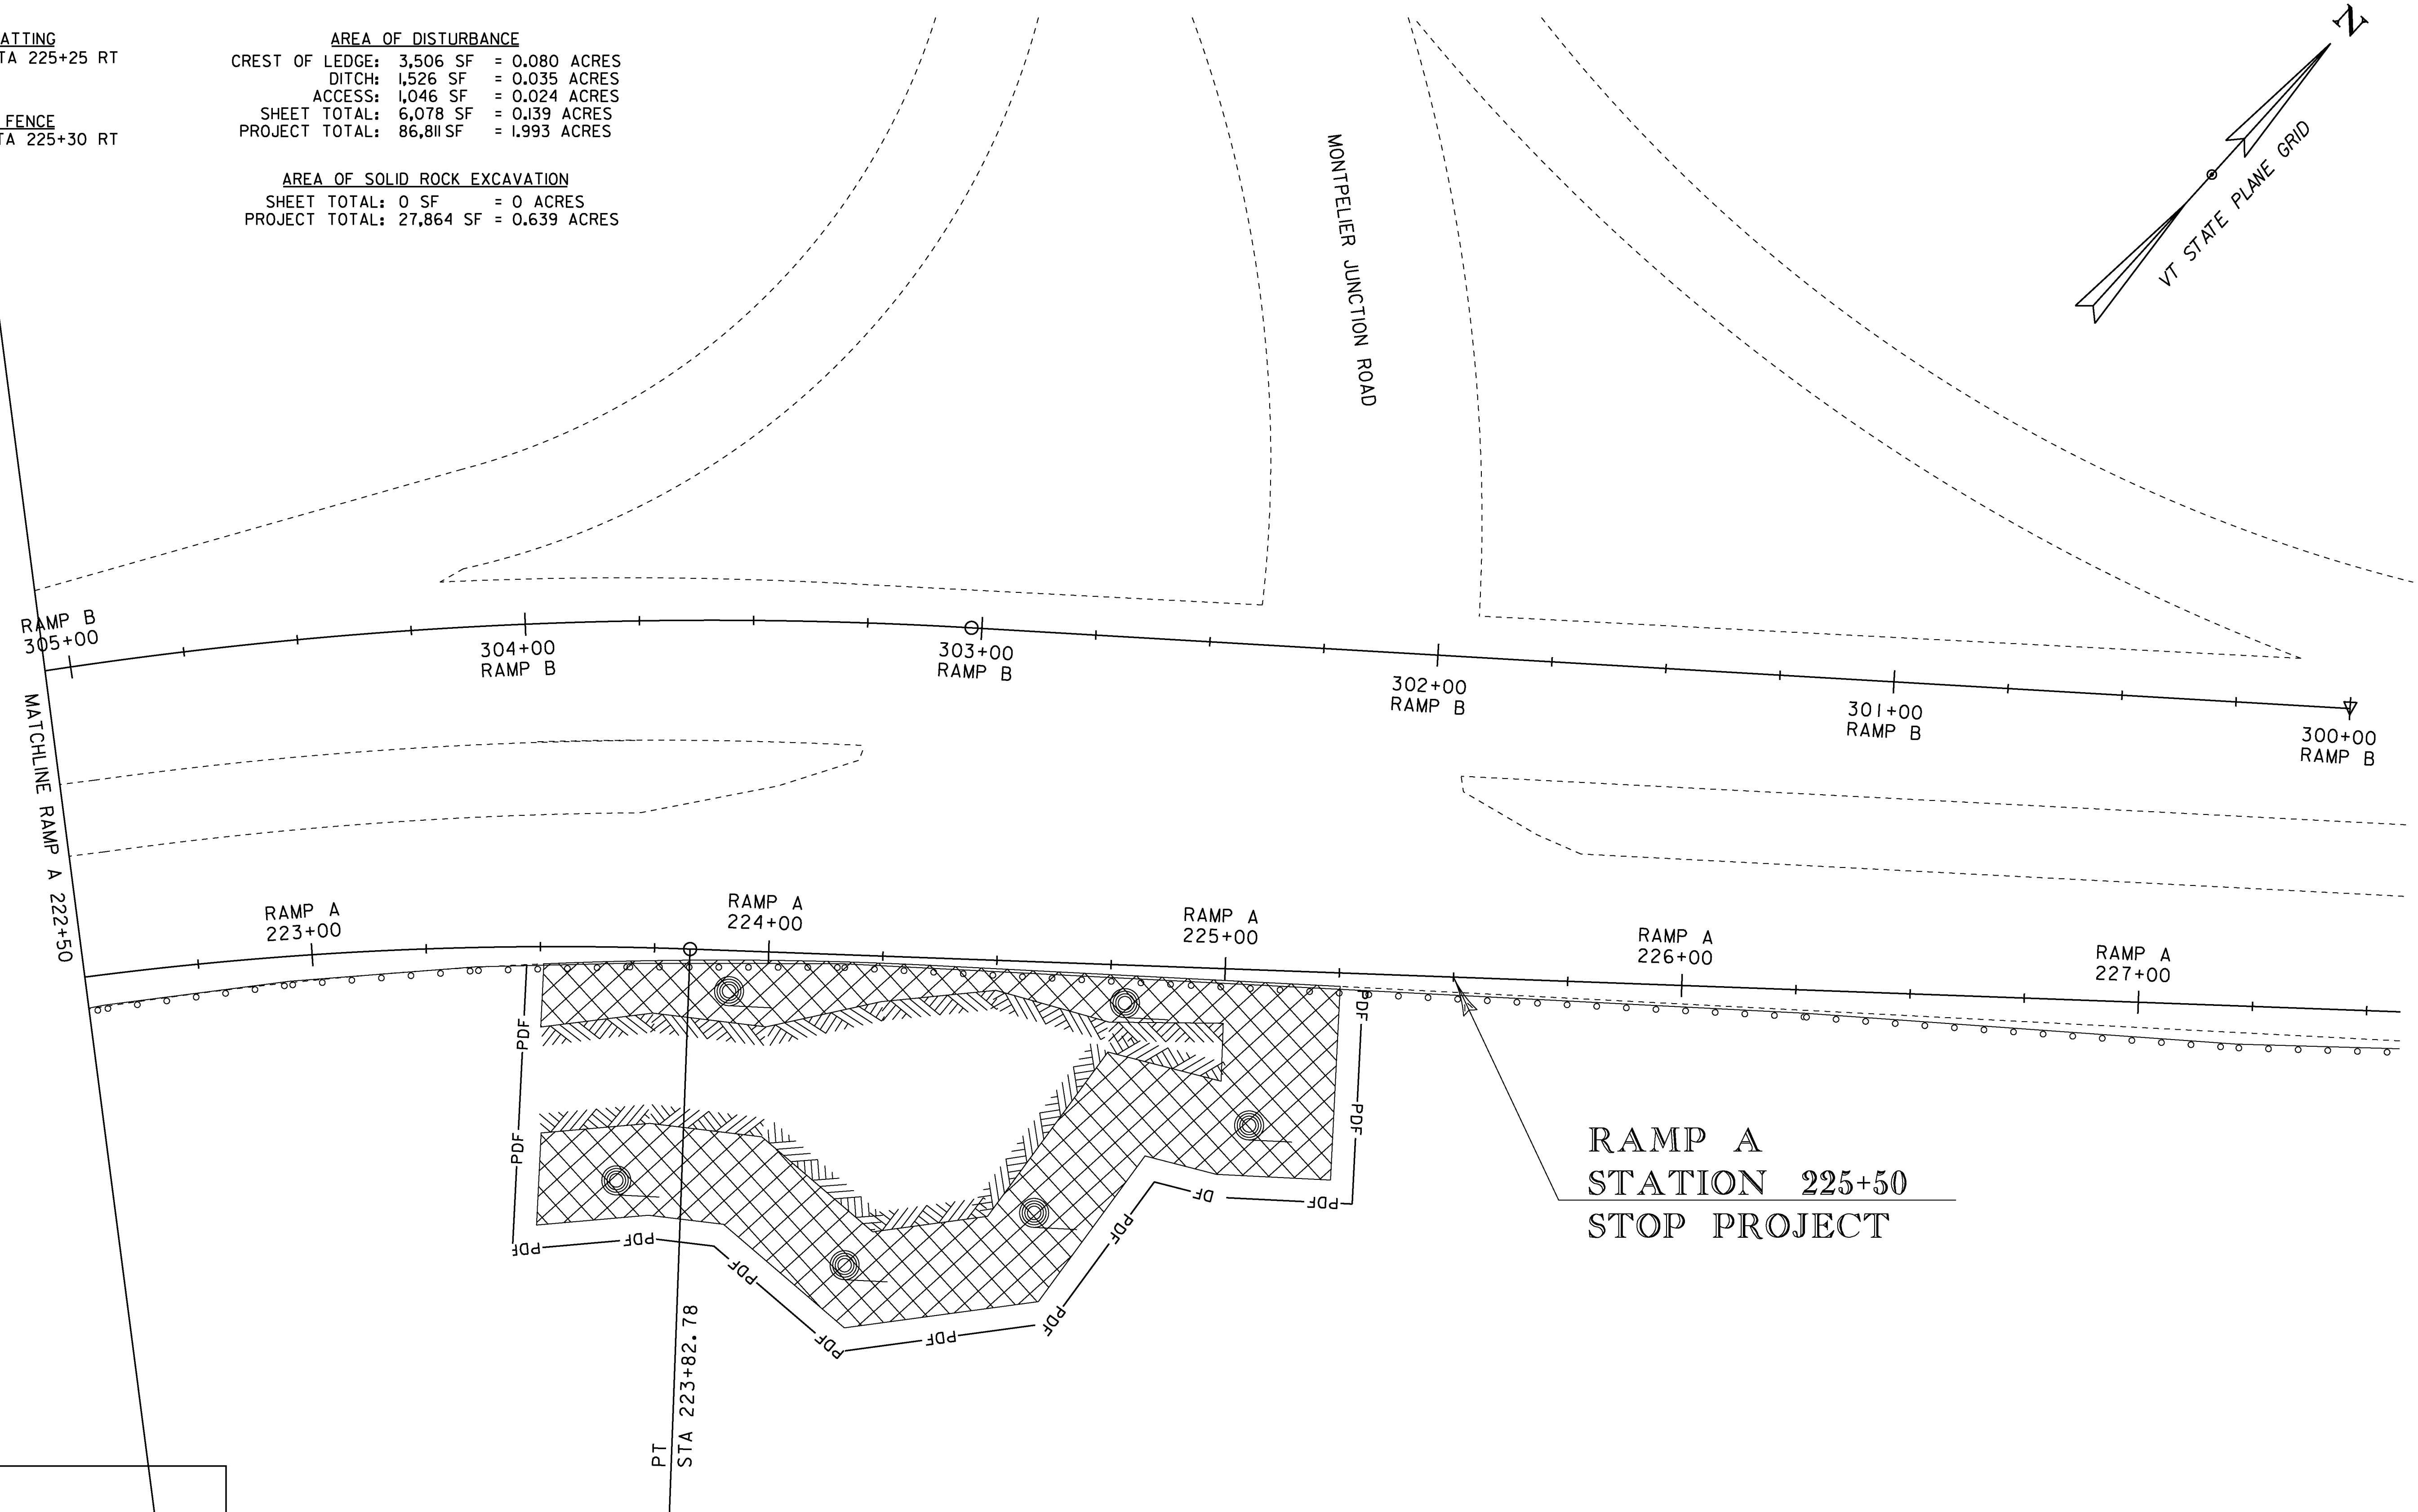


653.20 - TEMPORARY EROSION MATTING  
 RAMP A STA 223+50 RT TO RAMP A STA 225+25 RT

653.55 - PROJECT DEMARCATION FENCE  
 RAMP A STA 223+45 RT TO RAMP A STA 225+30 RT


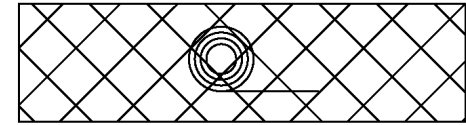
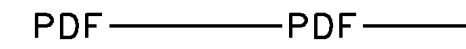

AREA OF DISTURBANCE  
 CREST OF LEDGE: 3,506 SF = 0.080 ACRES  
 DITCH: 1,526 SF = 0.035 ACRES  
 ACCESS: 1,046 SF = 0.024 ACRES  
 SHEET TOTAL: 6,078 SF = 0.139 ACRES  
 PROJECT TOTAL: 86,811 SF = 1.993 ACRES

AREA OF SOLID ROCK EXCAVATION  
 SHEET TOTAL: 0 SF = 0 ACRES  
 PROJECT TOTAL: 27,864 SF = 0.639 ACRES

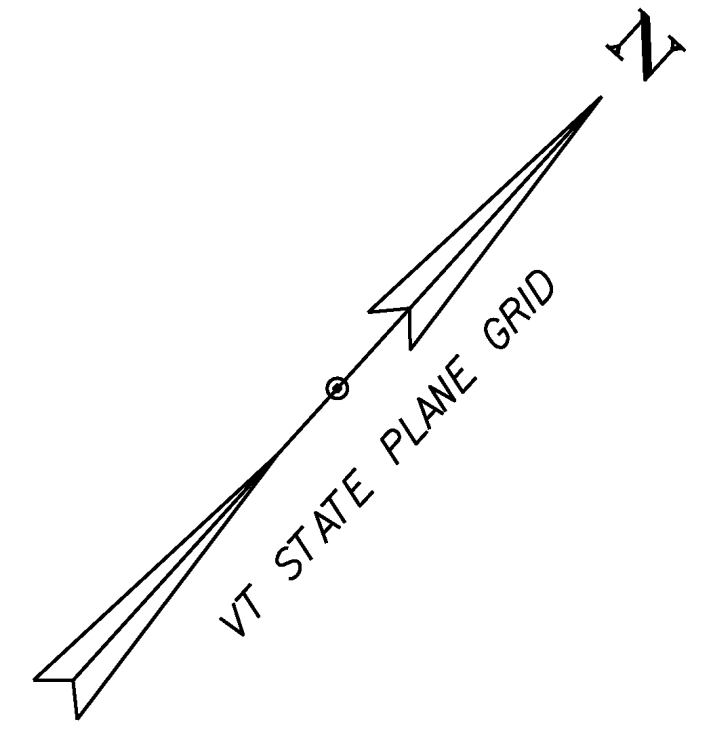

RAMP A  
 STATION 225+50  
 STOP PROJECT

**LEGEND**

-  SOLID ROCK EXCAVATION
-  EROSION MATTING/LIMITS OF DISTURBANCE
-  PROJECT DEMARCATION FENCE
-  DROP INLET PROTECTION

**RAMP A LAYOUT SHEET 4**



PROJECT NAME: MONTPELIER	PLOT DATE: 24-MAY-2013
PROJECT NUMBER: NH 028-2(9)	DRAWN BY: P. PELOQUIN
FILE NAME: \\lb066\Design\dlb066bdr\env.dgn	CHECKED BY: A. BOMBARDIER
DESIGNED BY: P. PELOQUIN	SHEET 48 OF 62
EPSC LAYOUT SHEET 5	