
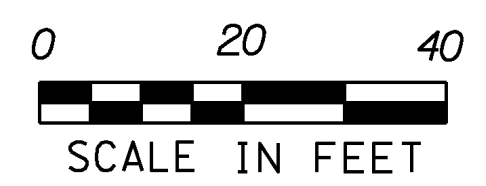
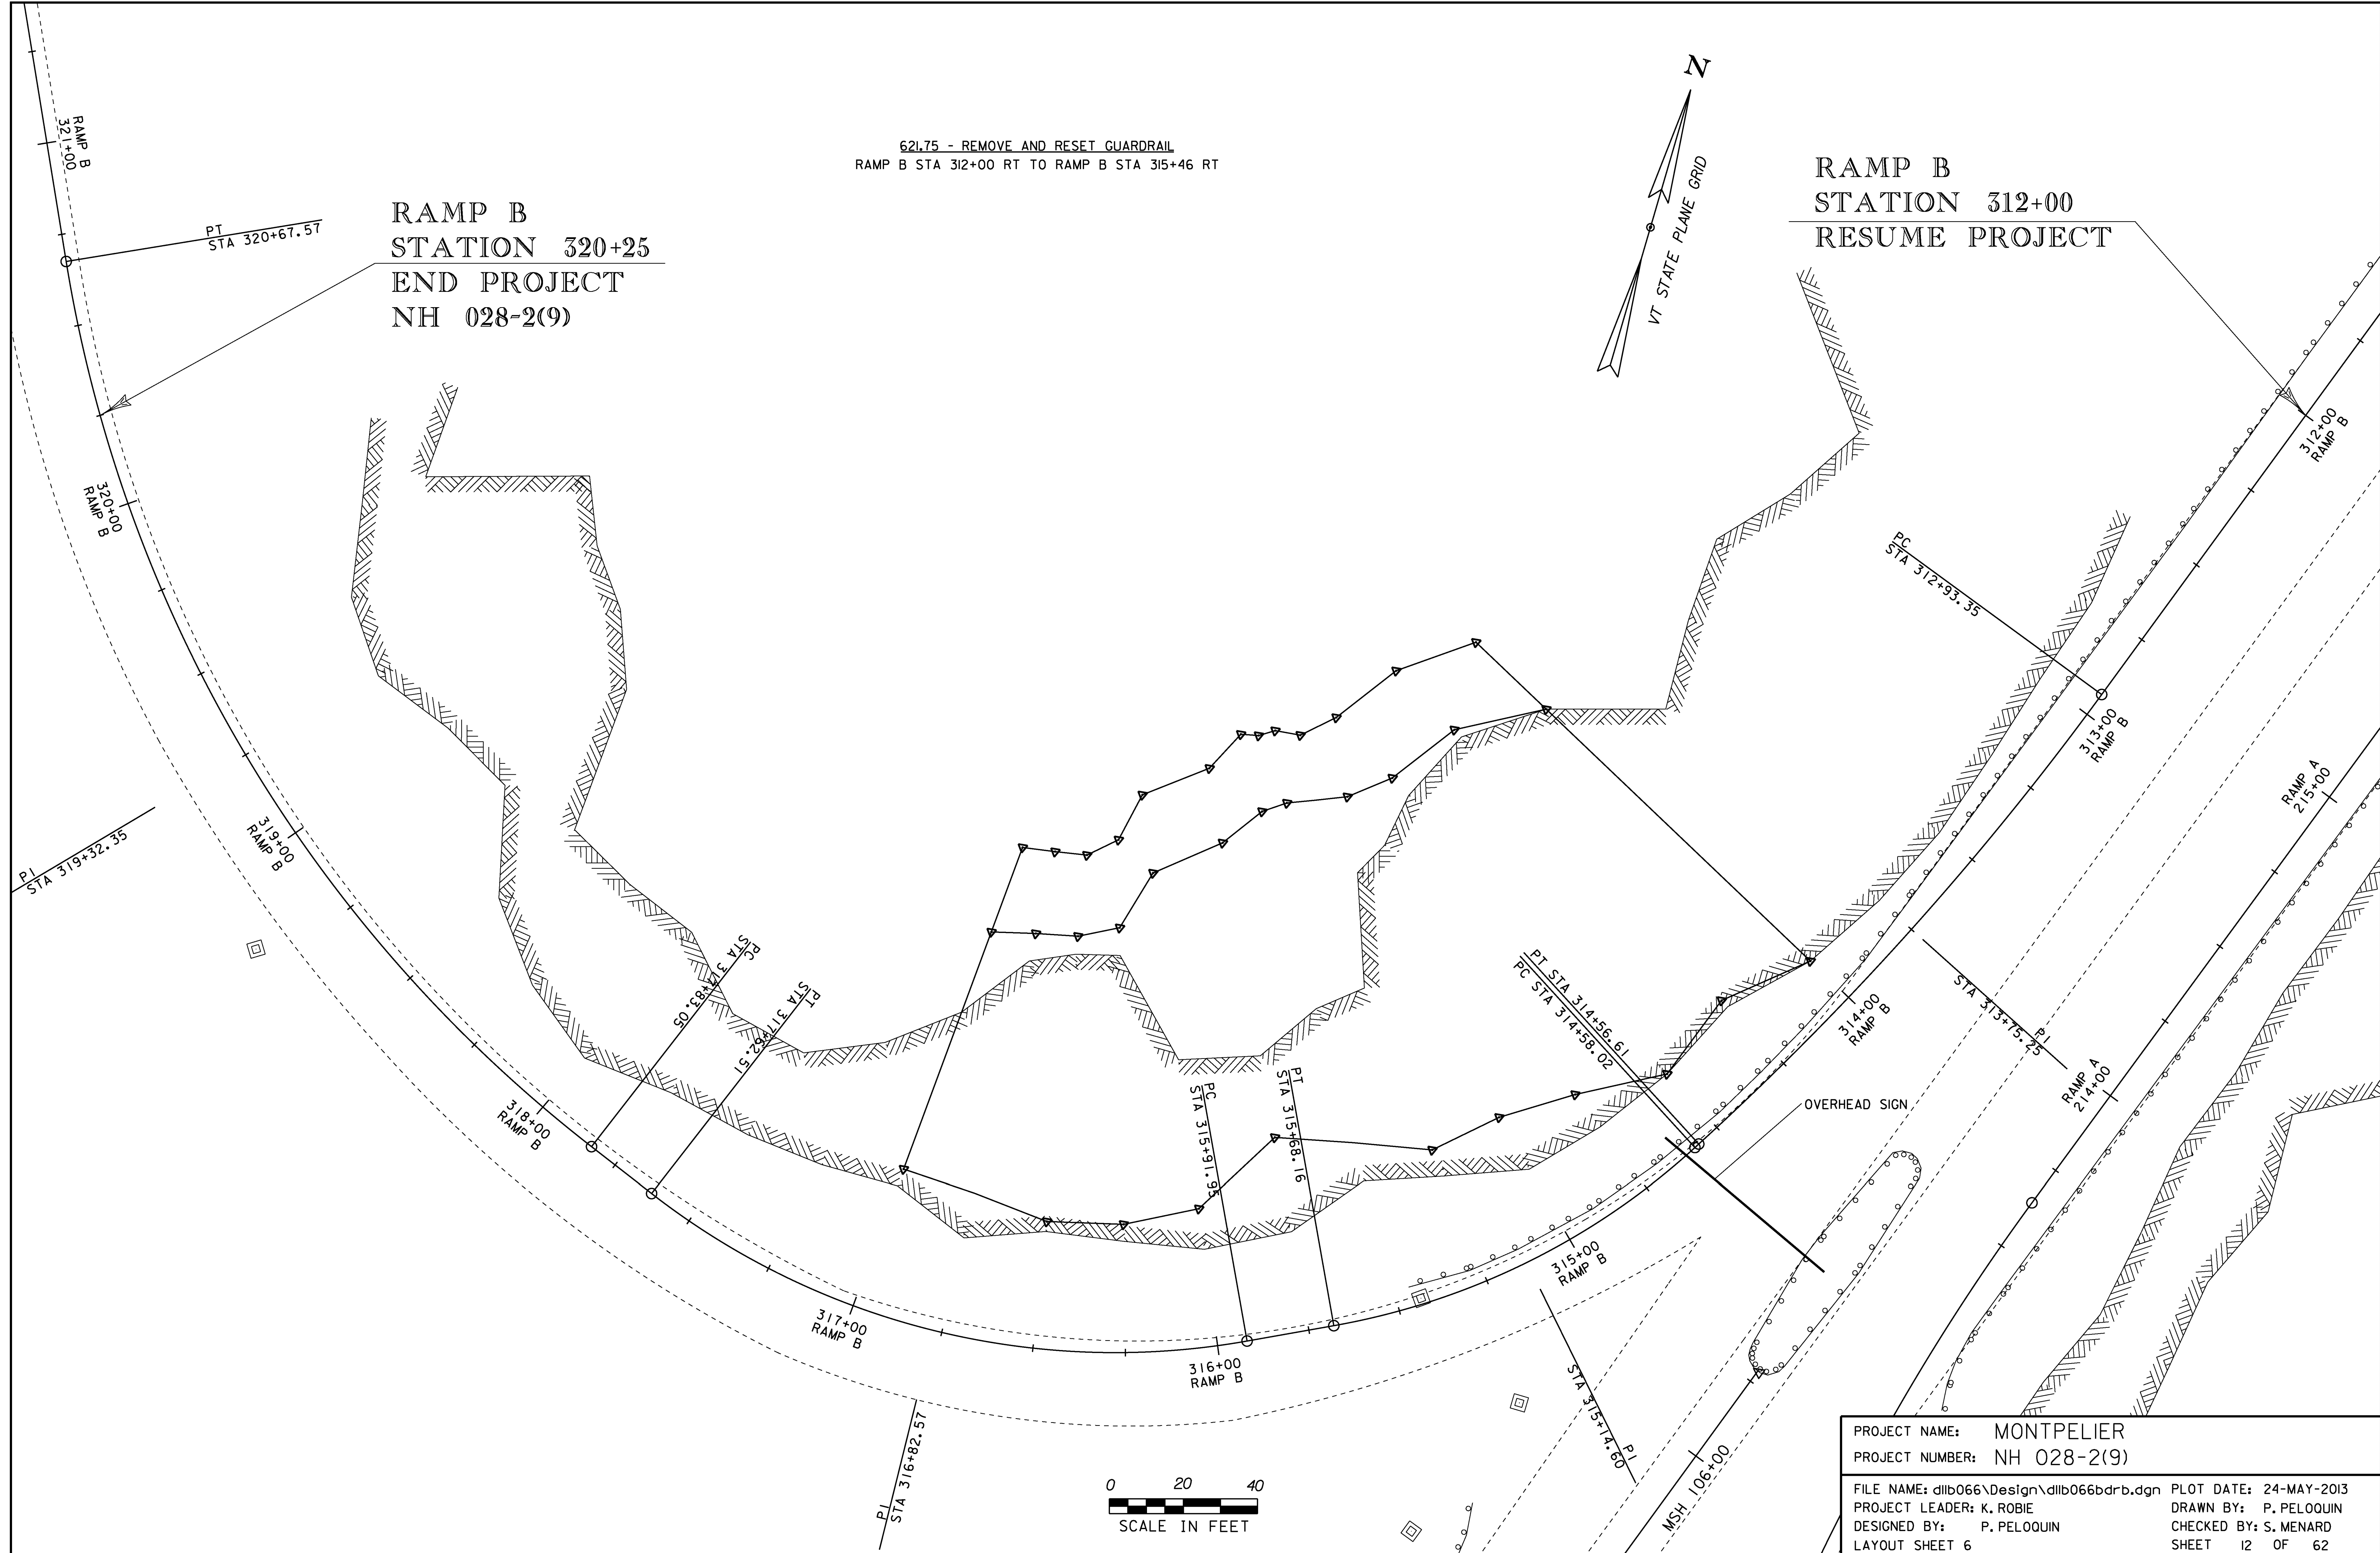


RAMP B
STATION 320+25
END PROJECT
NH 028-2(9)

621.75 - REMOVE AND RESET GUARDRAIL
RAMP B STA 312+00 RT TO RAMP B STA 315+46 RT

RAMP B
STATION 312+00
RESUME PROJECT

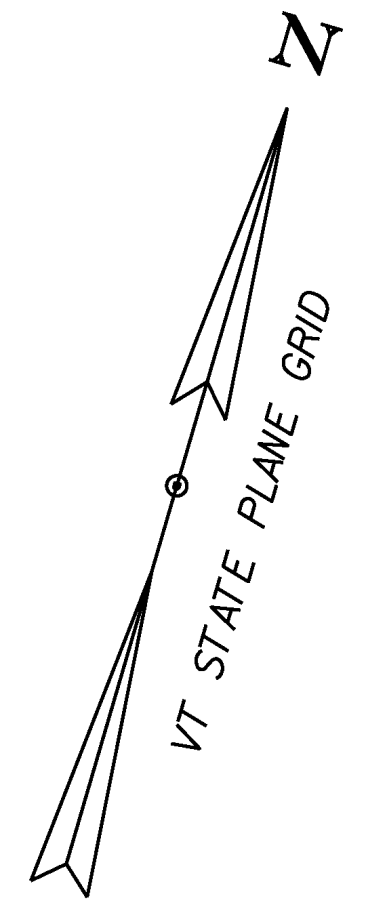

PROJECT NAME:	MONTPELIER	PLOT DATE:	24-MAY-2013
PROJECT NUMBER:	NH 028-2(9)	DRAWN BY:	P. PELOQUIN
FILE NAME:	dlib066\Design\dlib066bdrb.dgn	CHECKED BY:	S. MENARD
PROJECT LEADER:	K. ROBBE	LAYOUT SHEET	6
DESIGNED BY:	P. PELOQUIN	SHEET	12 OF 62