


NOTE:
ADJUST NEW CENTERLINE AND
EDGE LINES TO MATCH EXISTING
LINES AT BEGIN/END APPROACH

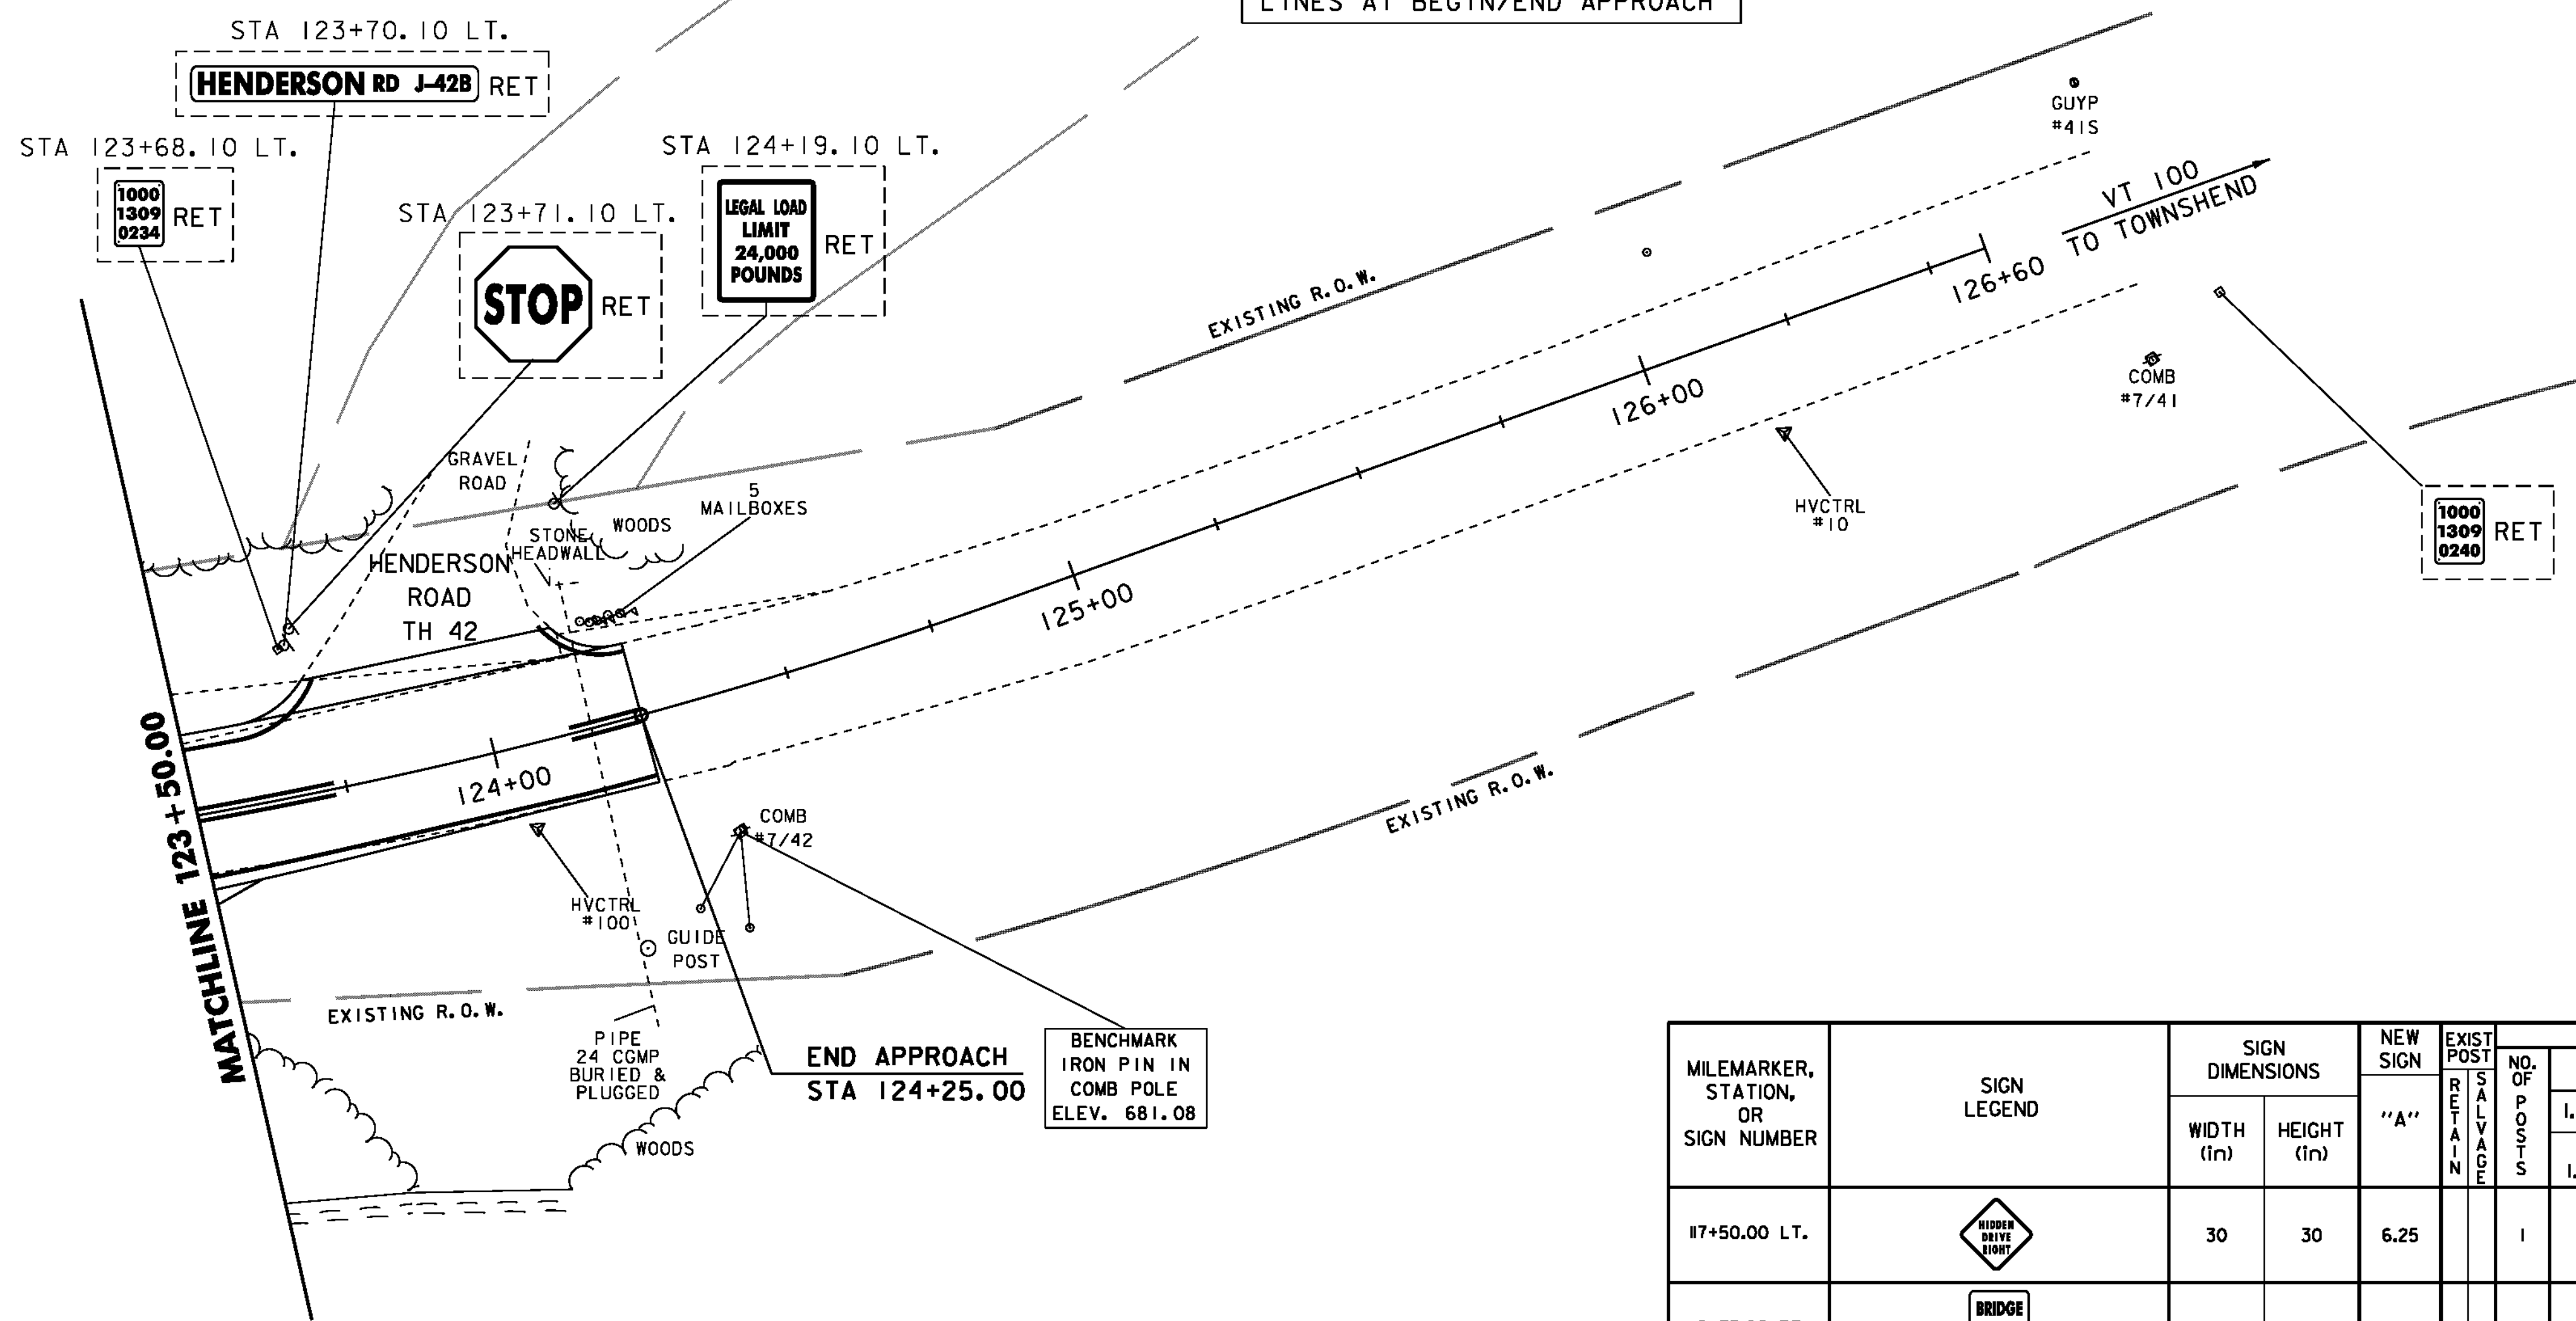

4 INCH WHITE LINE
STA 123+50.00 - STA 124+25.00 RT
STA 123+50.00 - STA 123+73.00 LT
STA 124+13.00 - STA 124+25.00 LT

4 INCH YELLOW LINE (DOUBLE)
STA 123+50.00 - STA 123+73.00
STA 124+13.00 - STA 124+25.00

NOTES:
1. FOR SMITH ROAD SIGN USE 12" BRACKET.

MILEMARKER, STATION, OR SIGN NUMBER	SIGN LEGEND	SIGN DIMENSIONS		NEW SIGN "A"	EXIST POST SALVAGE	NO. OF POSTS	NEW SIGN POSTS SQUARE STEEL (in)					REMARKS	SIGN DETAIL		
		WIDTH (in)	HEIGHT (in)				lb/ft			ANCHOR	SLEEVE		DETAIL ON SHEET NUMBER	STD. SHEET NUMBER	
							1.75	2.0	2.5						
#17+50.00 LT.		30	30	6.25		1		1.88	2.42	3.35	X				E-154
#19+35.00 RT.		6	8	0.33		1	7				X				E-134
#19+33.10 RT.	SALVAGE EXISTING SIGN														
#19+33.10 RT.	SALVAGE EXISTING SIGN					1			1.88			X			
#22+05.00 LT.		6	8	0.33		1	7				X				E-134
							FT	FT	FT	EA					
							14	30							
TOTALS							SF	FT							
							6.91	44							

FINAL POST LENGTHS ARE TO BE DETERMINED IN THE FIELD. POST SIZES ARE COMPUTED BASED ON INFORMATION FURNISHED ON THE STANDARD SHEETS AND THE VTRANS "SIGN POST DESIGN GUIDELINE."

SHS = STANDARD HIGHWAY SIGNS (MUTCD)

SIGN & PAVEMENT MARKINGS 3

SCALE 1" = 20'-0"
20 0 20

SIGN LEGEND

N = NEW
R = REMOVE
RET = RETAIN
S = SALVAGE

PROJECT NAME: JAMAICA
PROJECT NUMBER: ER-BRF 013-1(16)

FILE NAME: s1lb212sign.dgn
PROJECT LEADER: K. HIGGINS
DESIGNED BY: G. LAROCHE
SIGN & PAVEMENT MARKINGS 3

PLOT DATE: 12-OCT-2012
DRAWN BY: K. FRIEDLAND
CHECKED BY: G. LAROCHE
SHEET 20 OF 85