


64 UDIFLUENTS, LOAMY  
WITH 0% TO 3% SLOPES  
"K FACTOR" = N/A

BENCHMARK  
IRON PIN IN  
COMB POLE  
ELEV. 693.24

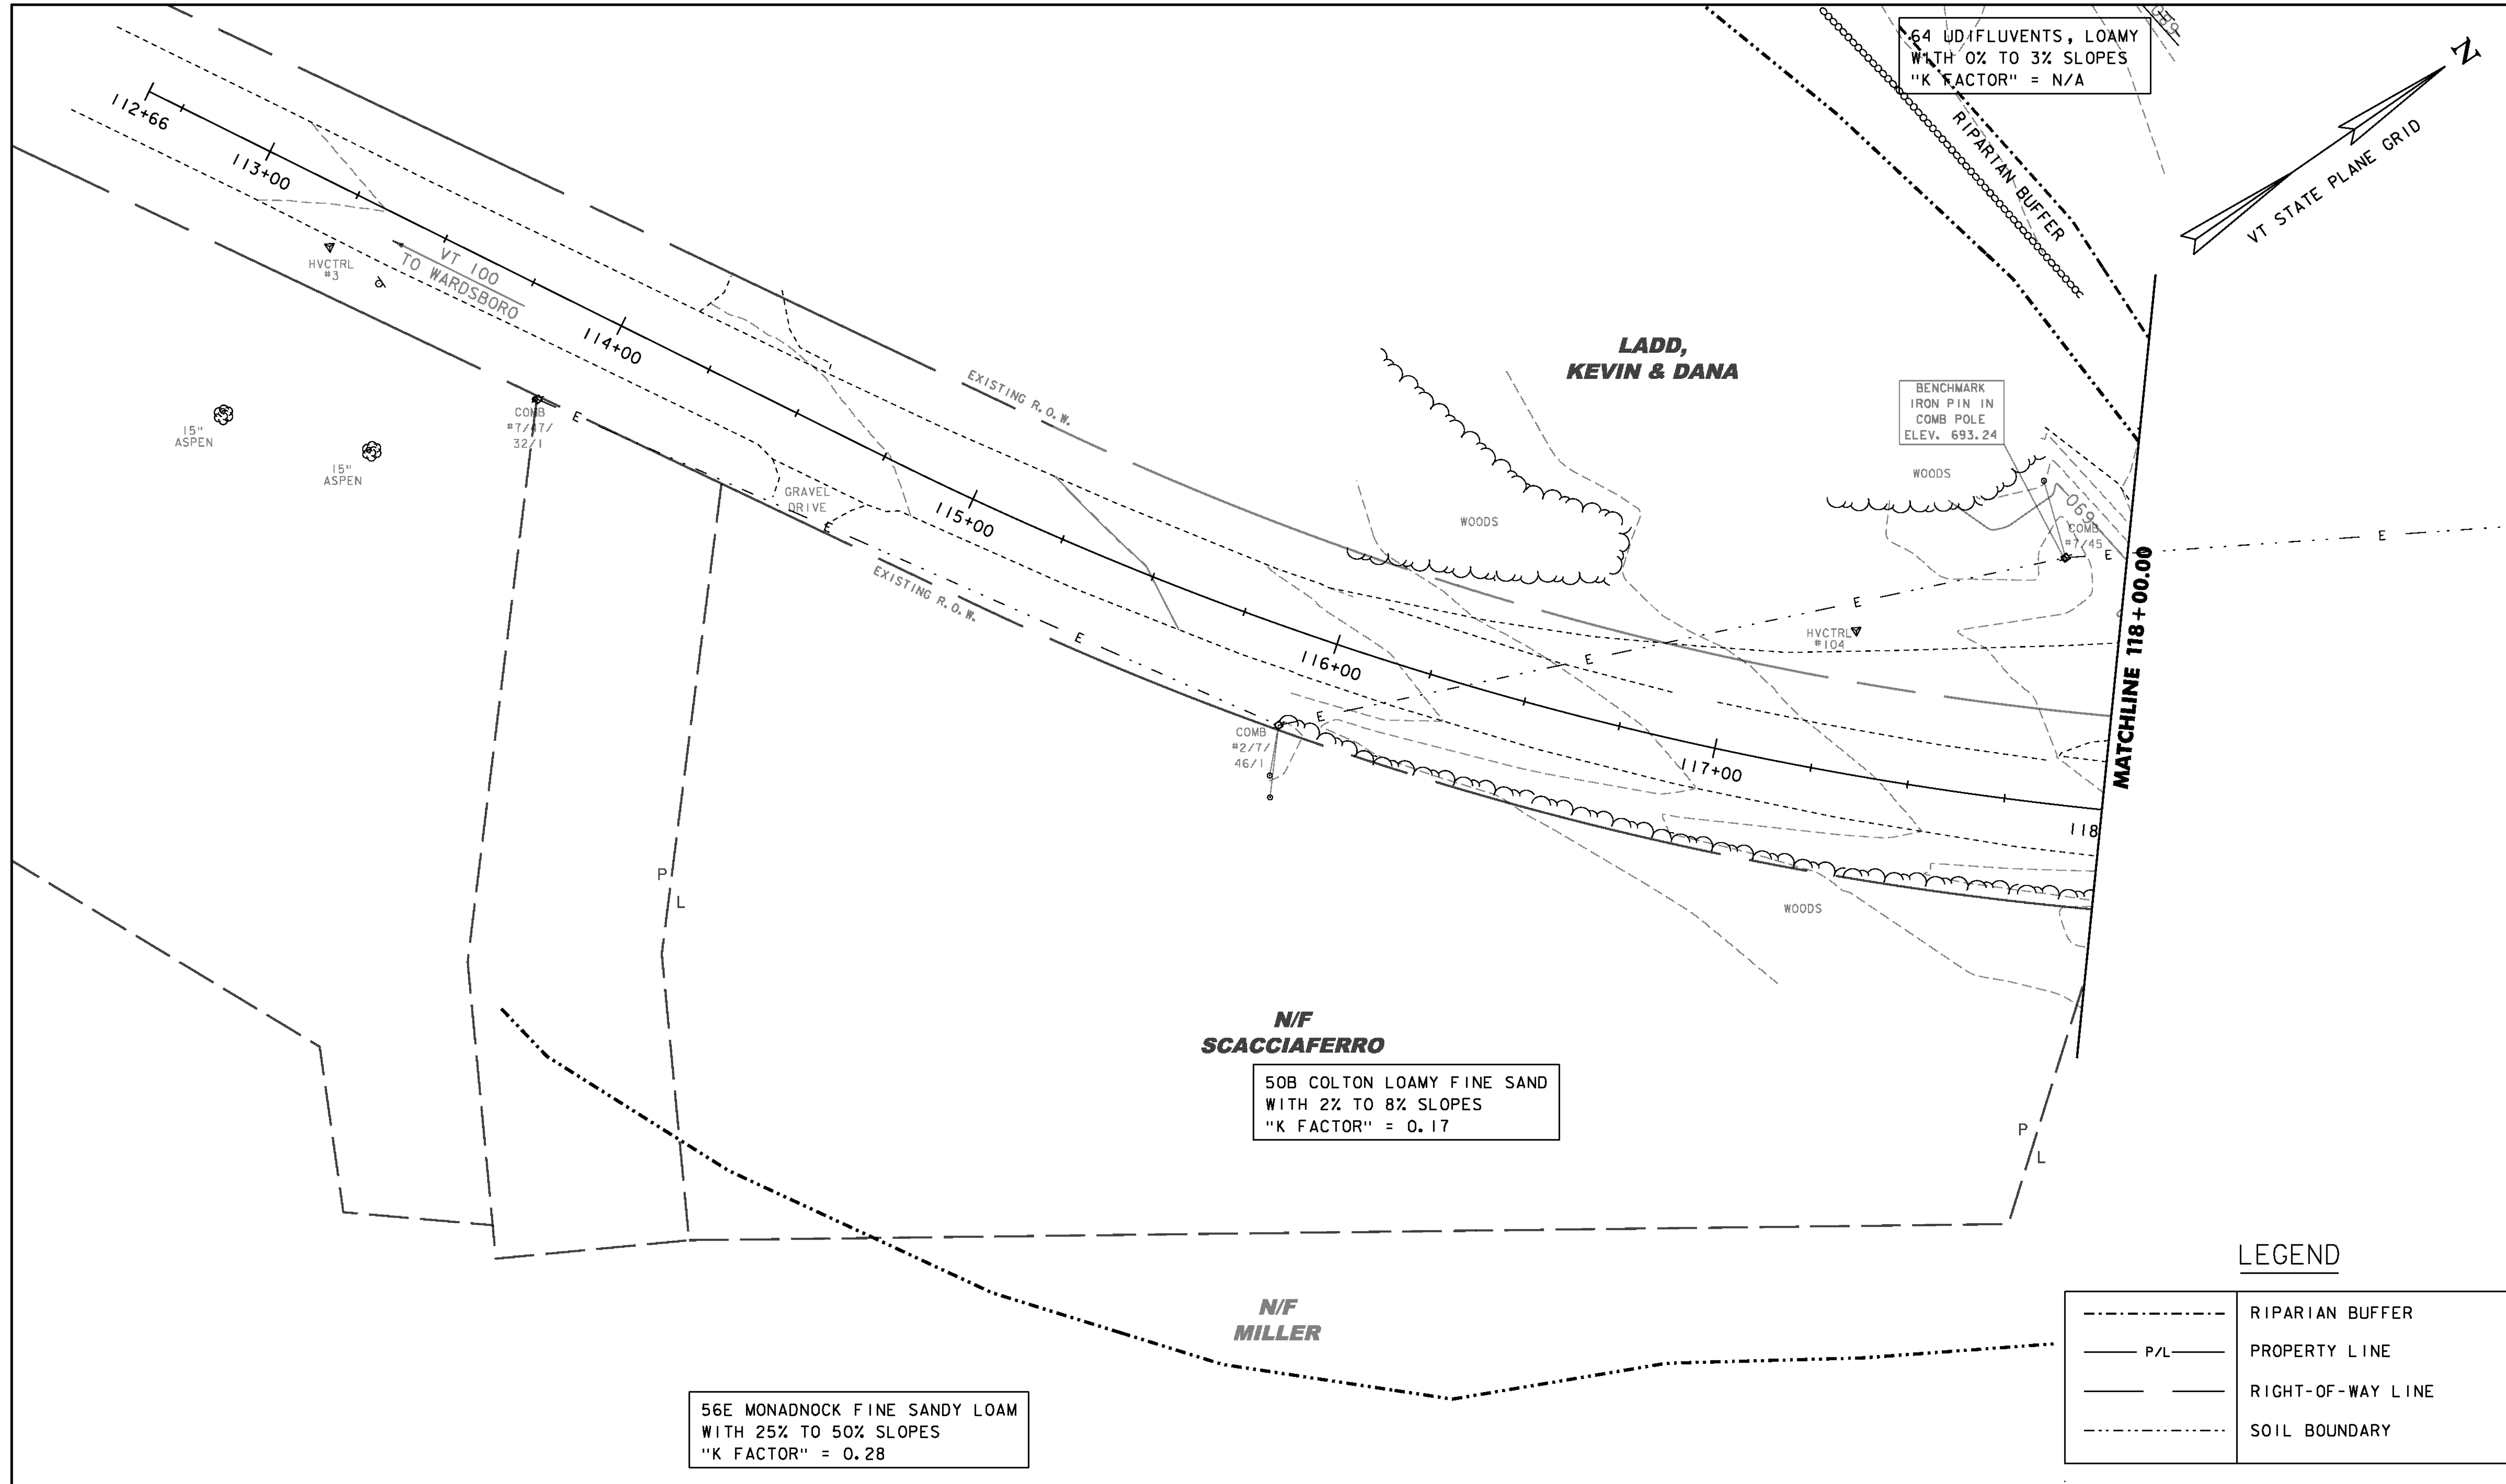

MATCHLINE 118+00.00

**N/F  
SCACCIAFERRO**

50B COLTON LOAMY FINE SAND  
WITH 2% TO 8% SLOPES  
"K FACTOR" = 0.17


**N/F  
MILLER**

56E MONADNOCK FINE SANDY LOAM  
WITH 25% TO 50% SLOPES  
"K FACTOR" = 0.28

**LEGEND**

	RIPARIAN BUFFER
	P/L PROPERTY LINE
	RIGHT-OF-WAY LINE
	SOIL BOUNDARY

**EXISTING CONDITIONS SHEET 1**

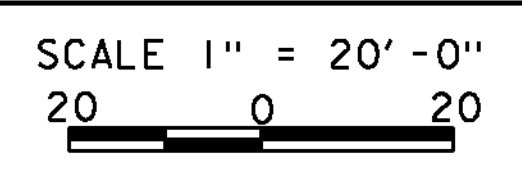

PROJECT NAME: JAMAICA	PLOT DATE: 12-OCT-2012
PROJECT NUMBER: ER-BRF 013-1(16)	DRAWN BY: K. FRIEDLAND
FILE NAME: s1b212ero.ex.dgn	CHECKED BY: G. LAROCHE
PROJECT LEADER: K. HIGGINS	SHEET 47 OF 85
DESIGNED BY: G. LAROCHE	
EXISTING CONDITIONS SHEET 1	