

64 UDIFLUENTS, LOAMY  
WITH 0% TO 3% SLOPES  
"K FACTOR" = N/A

64 UDIFLUENTS, LOAMY  
WITH 0% TO 3% SLOPES  
"K FACTOR" = N/A


50D COLTON LOAMY FINE SAND  
WITH 15% TO 25% SLOPES  
"K FACTOR" = 0.17

50B COLTON LOAMY FINE SAND  
WITH 2% TO 8% SLOPES  
"K FACTOR" = 0.17

23 ONDAWA FINE SANDY LOAM  
WITH 0 TO 3% SLOPES  
"K FACTOR" = 0.24

23 ONDAWA FINE SANDY LOAM  
WITH 0 TO 3% SLOPES  
"K FACTOR" = 0.24


56E MONADNOCK FINE SANDY LOAM  
WITH 25% TO 50% SLOPES  
"K FACTOR" = 0.28

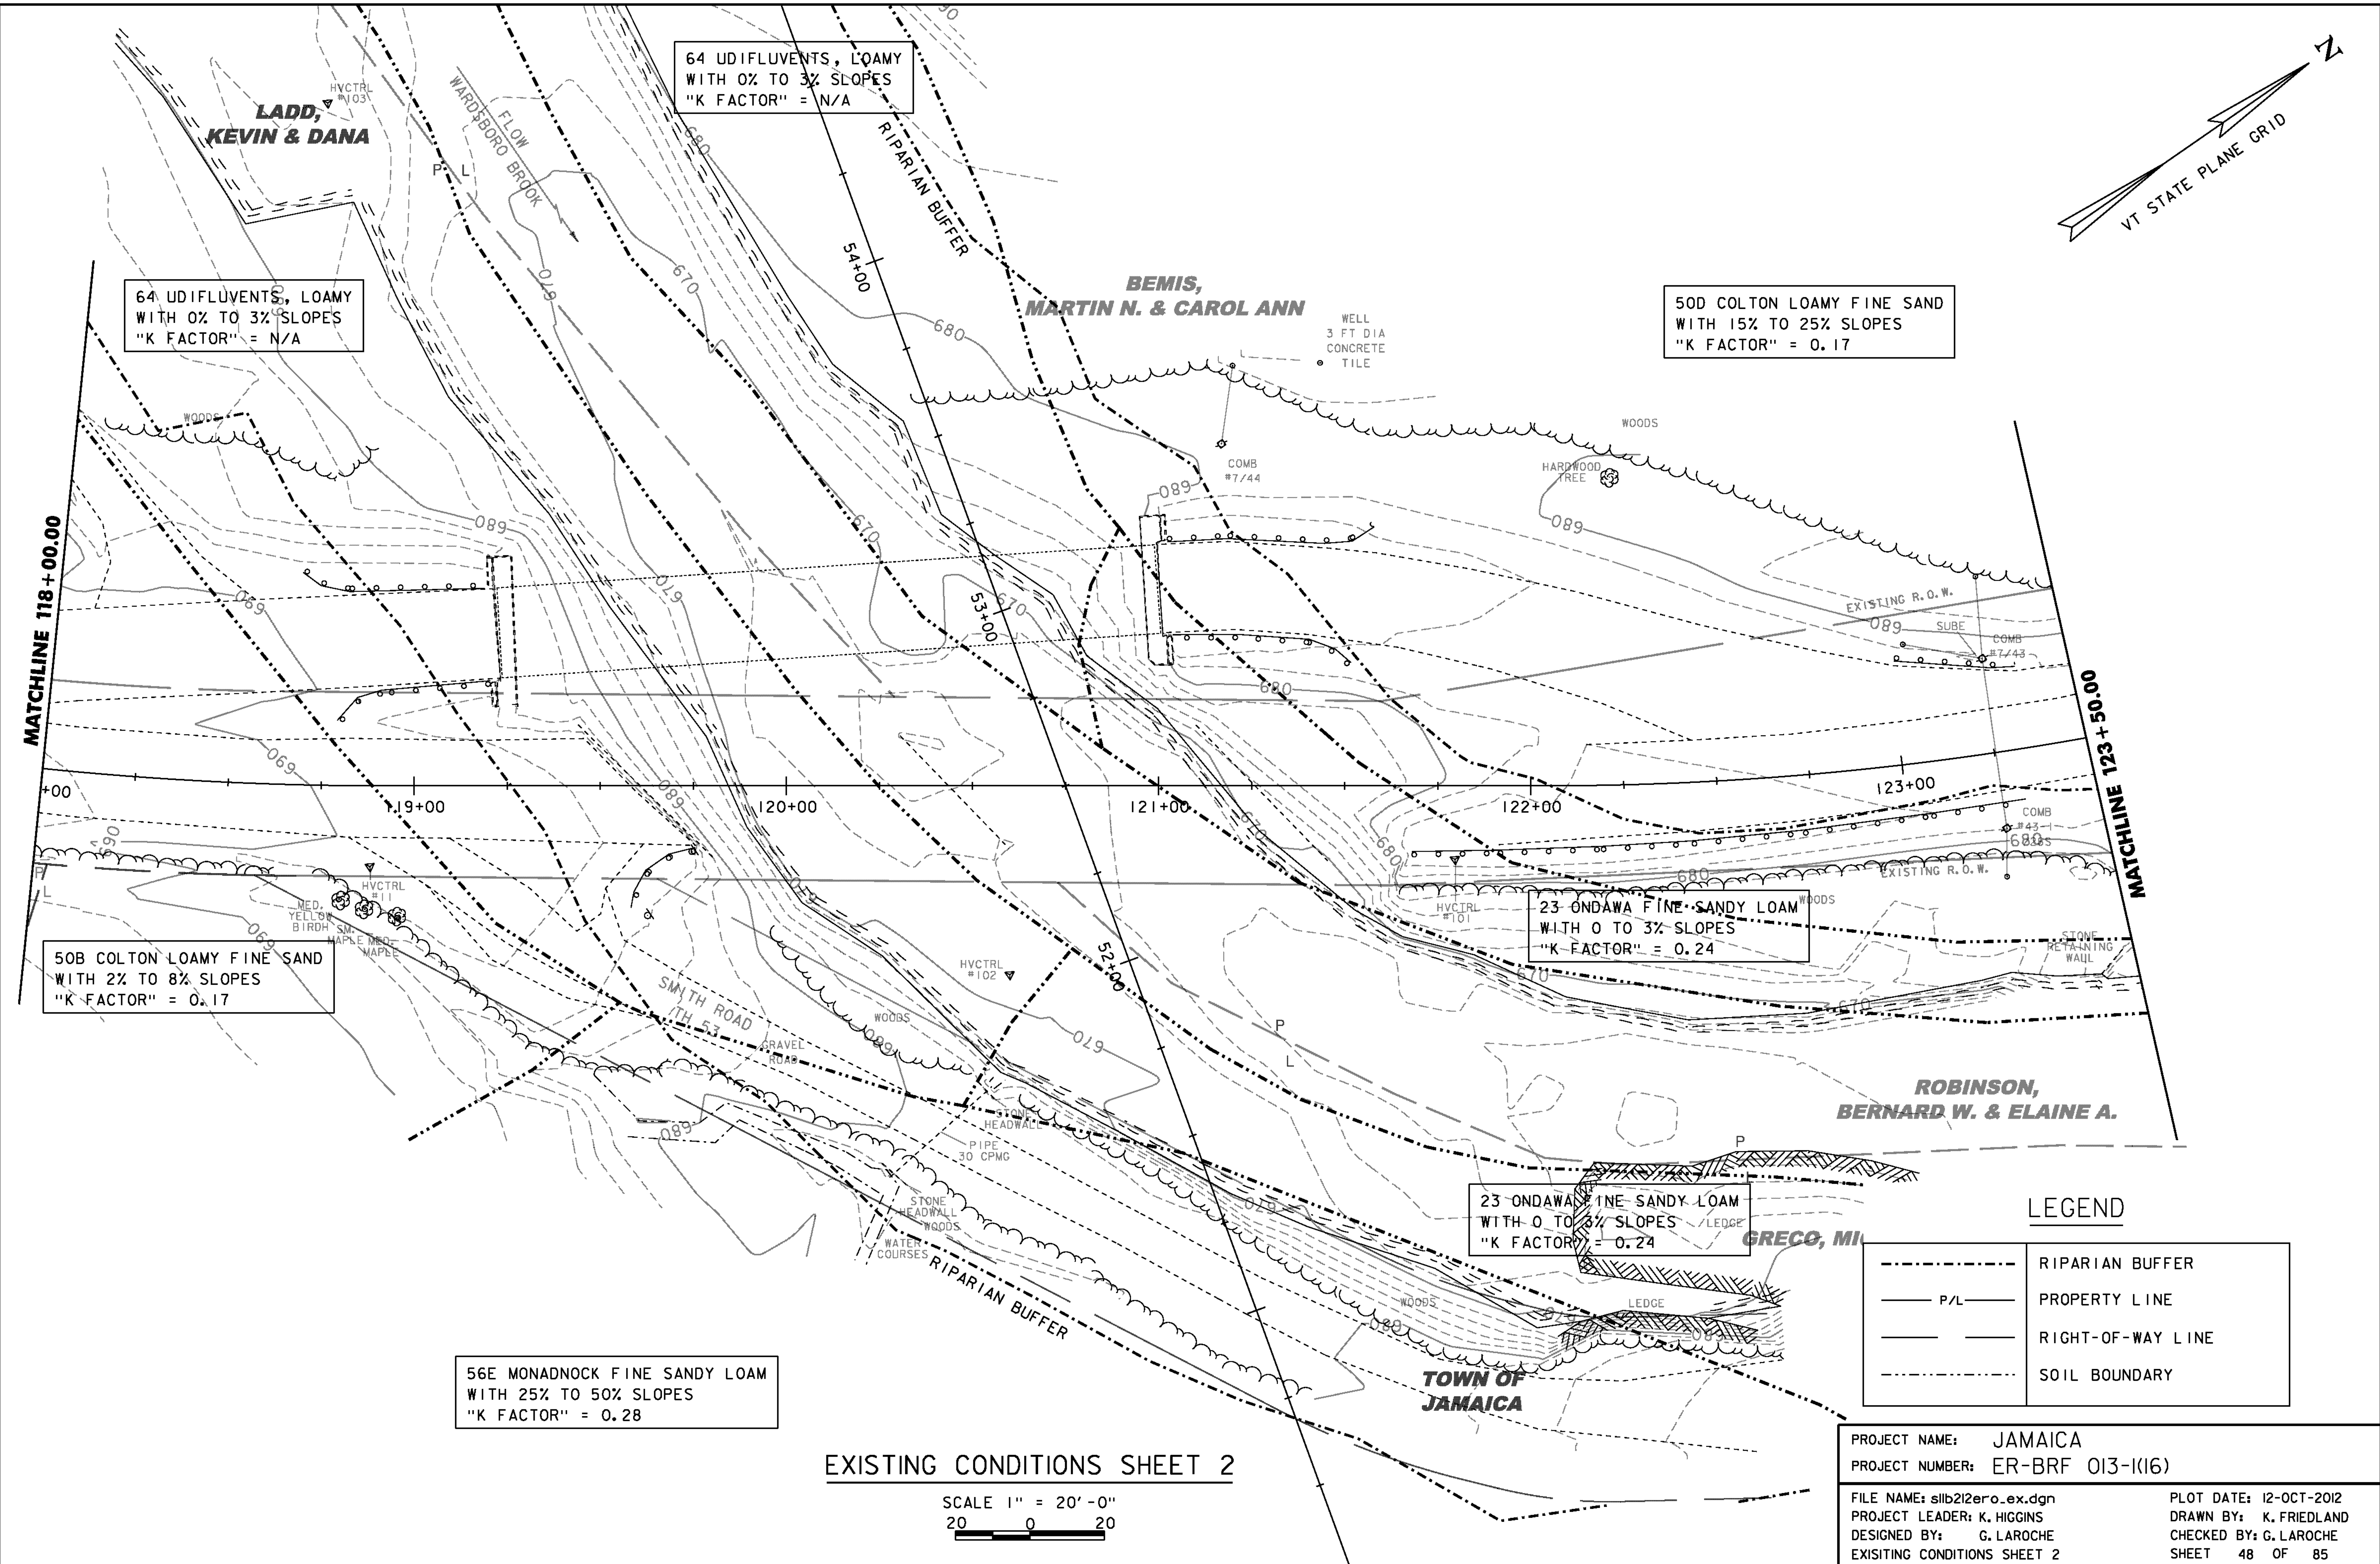

**LEGEND**

	RIPARIAN BUFFER
	PROPERTY LINE
	RIGHT-OF-WAY LINE
	SOIL BOUNDARY

**EXISTING CONDITIONS SHEET 2**

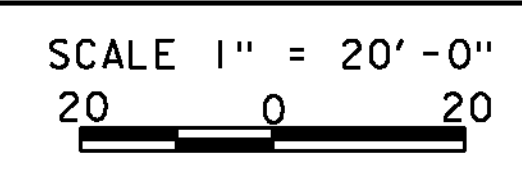

PROJECT NAME:	JAMAICA	PLOT DATE:	12-OCT-2012
PROJECT NUMBER:	ER-BRF 013-1(16)	DRAWN BY:	K. FRIEDLAND
FILE NAME:	s1b212ero.ex.dgn	CHECKED BY:	G. LAROCHE
PROJECT LEADER:	K. HIGGINS	EXISTING CONDITIONS SHEET 2	SHEET 48 OF 85
DESIGNED BY:	G. LAROCHE		