



51+75

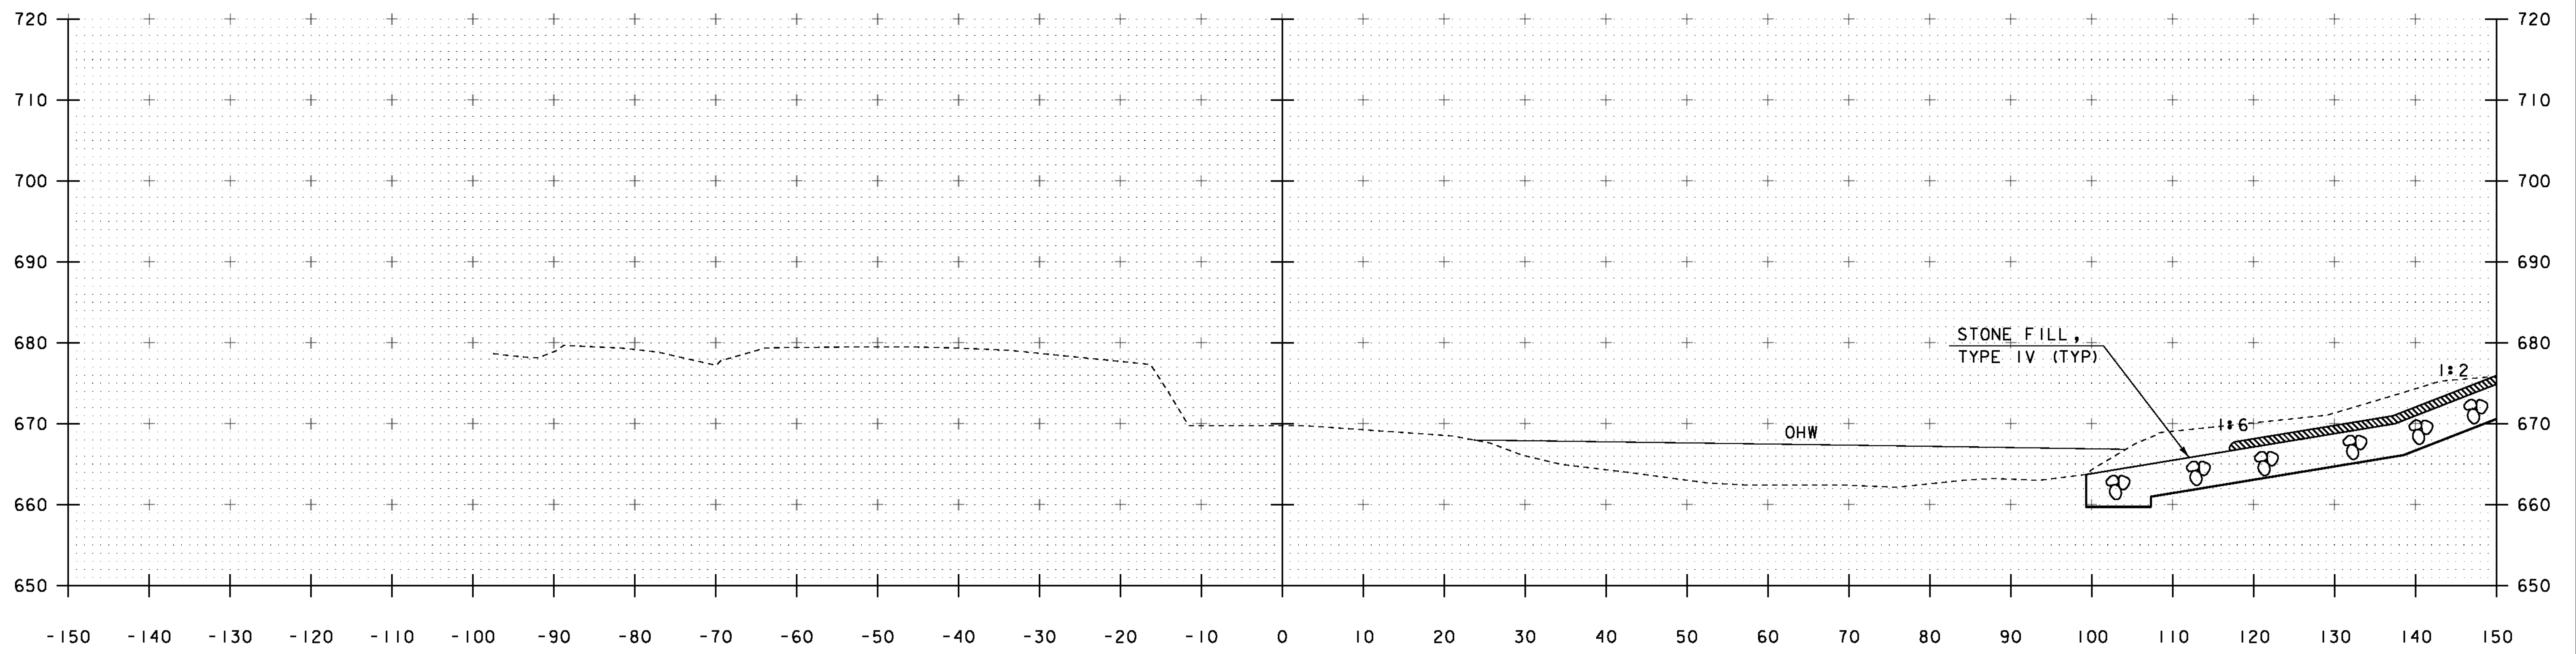

51+50

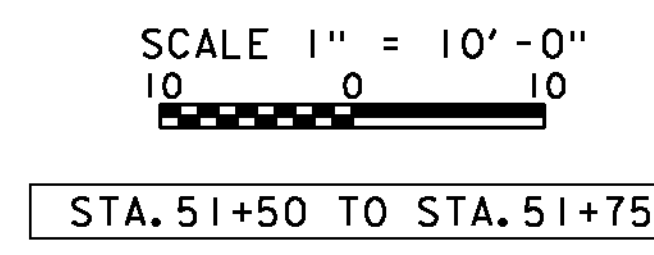

PROJECT NAME:	JAMAICA	FILE NAME:	s1b212xs.dgn	PLOT DATE:	12-OCT-2012
PROJECT NUMBER:	ER-BRF 013-1(16)	PROJECT LEADER:	K. HIGGINS	DRAWN BY:	K. FRIEDLAND
		DESIGNED BY:	G. LAROCHE	CHECKED BY:	G. LAROCHE
		CHANNEL CROSS SECTIONS	2	SHEET	71 OF 85