


52+30

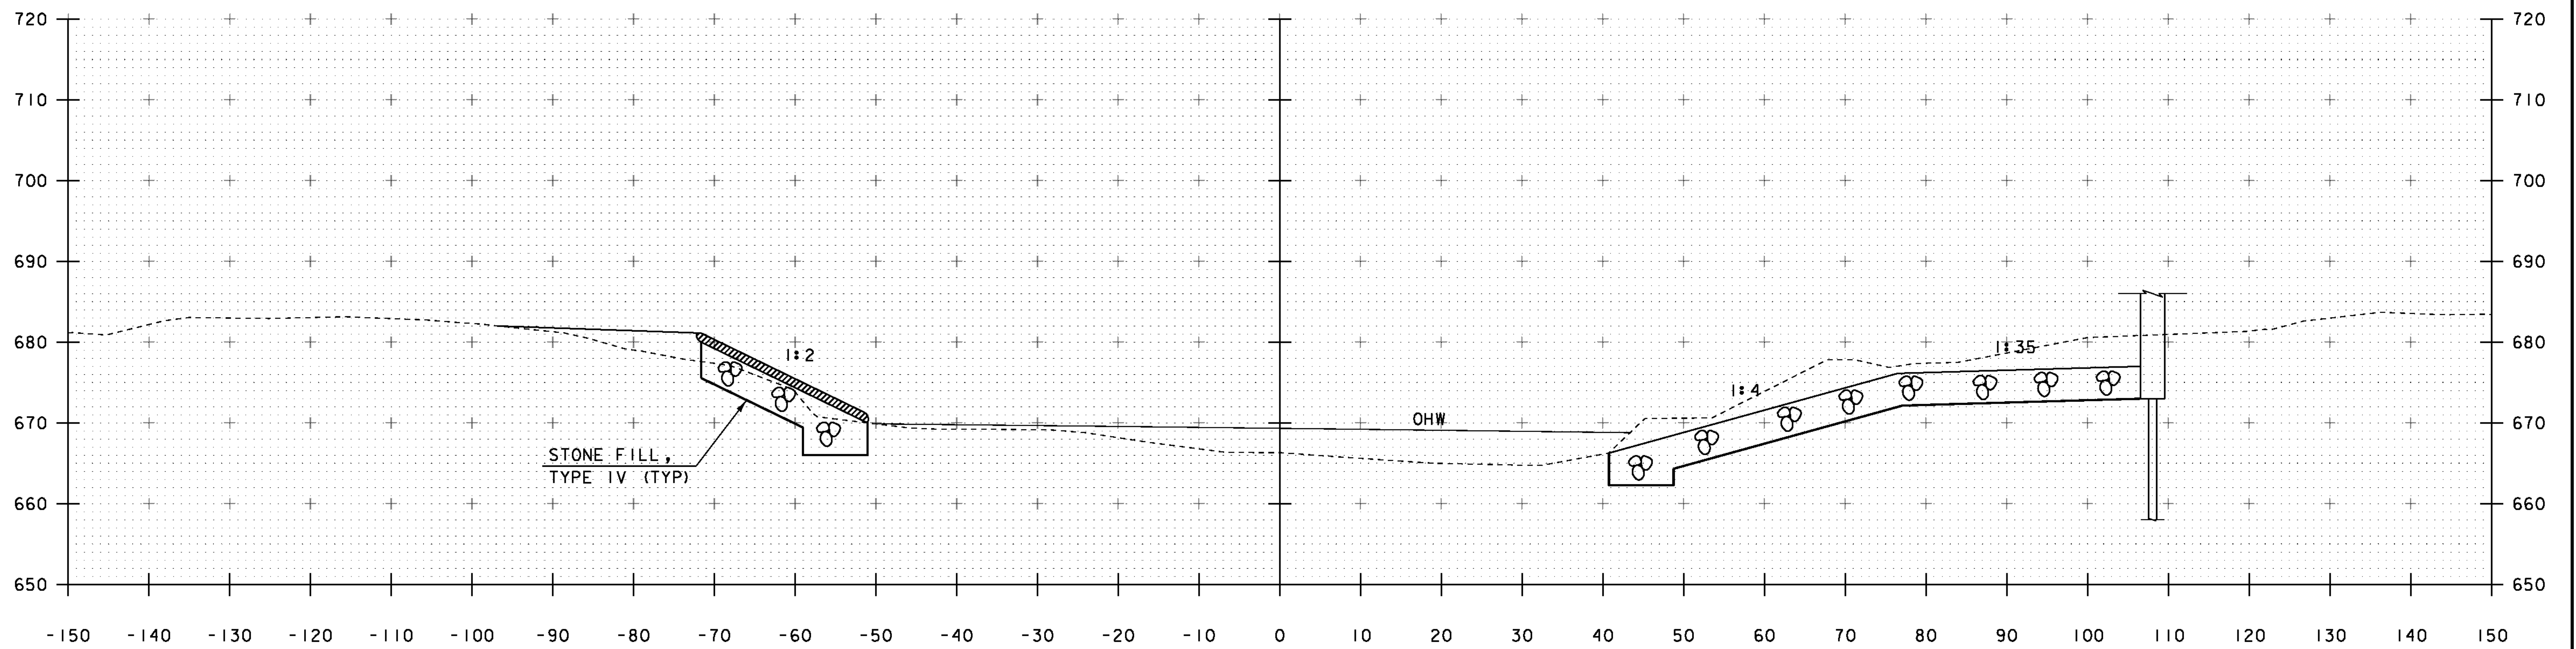

52+20

STA 52+17.00 RT (ABUT #2)
END GRUBBING MATERIAL

SCALE 1" = 10'-0"
10 0 10

STA. 52+20 TO STA. 52+30

PROJECT NAME: JAMAICA	PLOT DATE: 12-OCT-2012
PROJECT NUMBER: ER-BRF 013-1(16)	DRAWN BY: K. FRIEDLAND
FILE NAME: s11b212xs.dgn	CHECKED BY: G. LAROCHE
PROJECT LEADER: K. HIGGINS	SHEET 74 OF 85
DESIGNED BY: G. LAROCHE	
CHANNEL CROSS SECTIONS 5	