


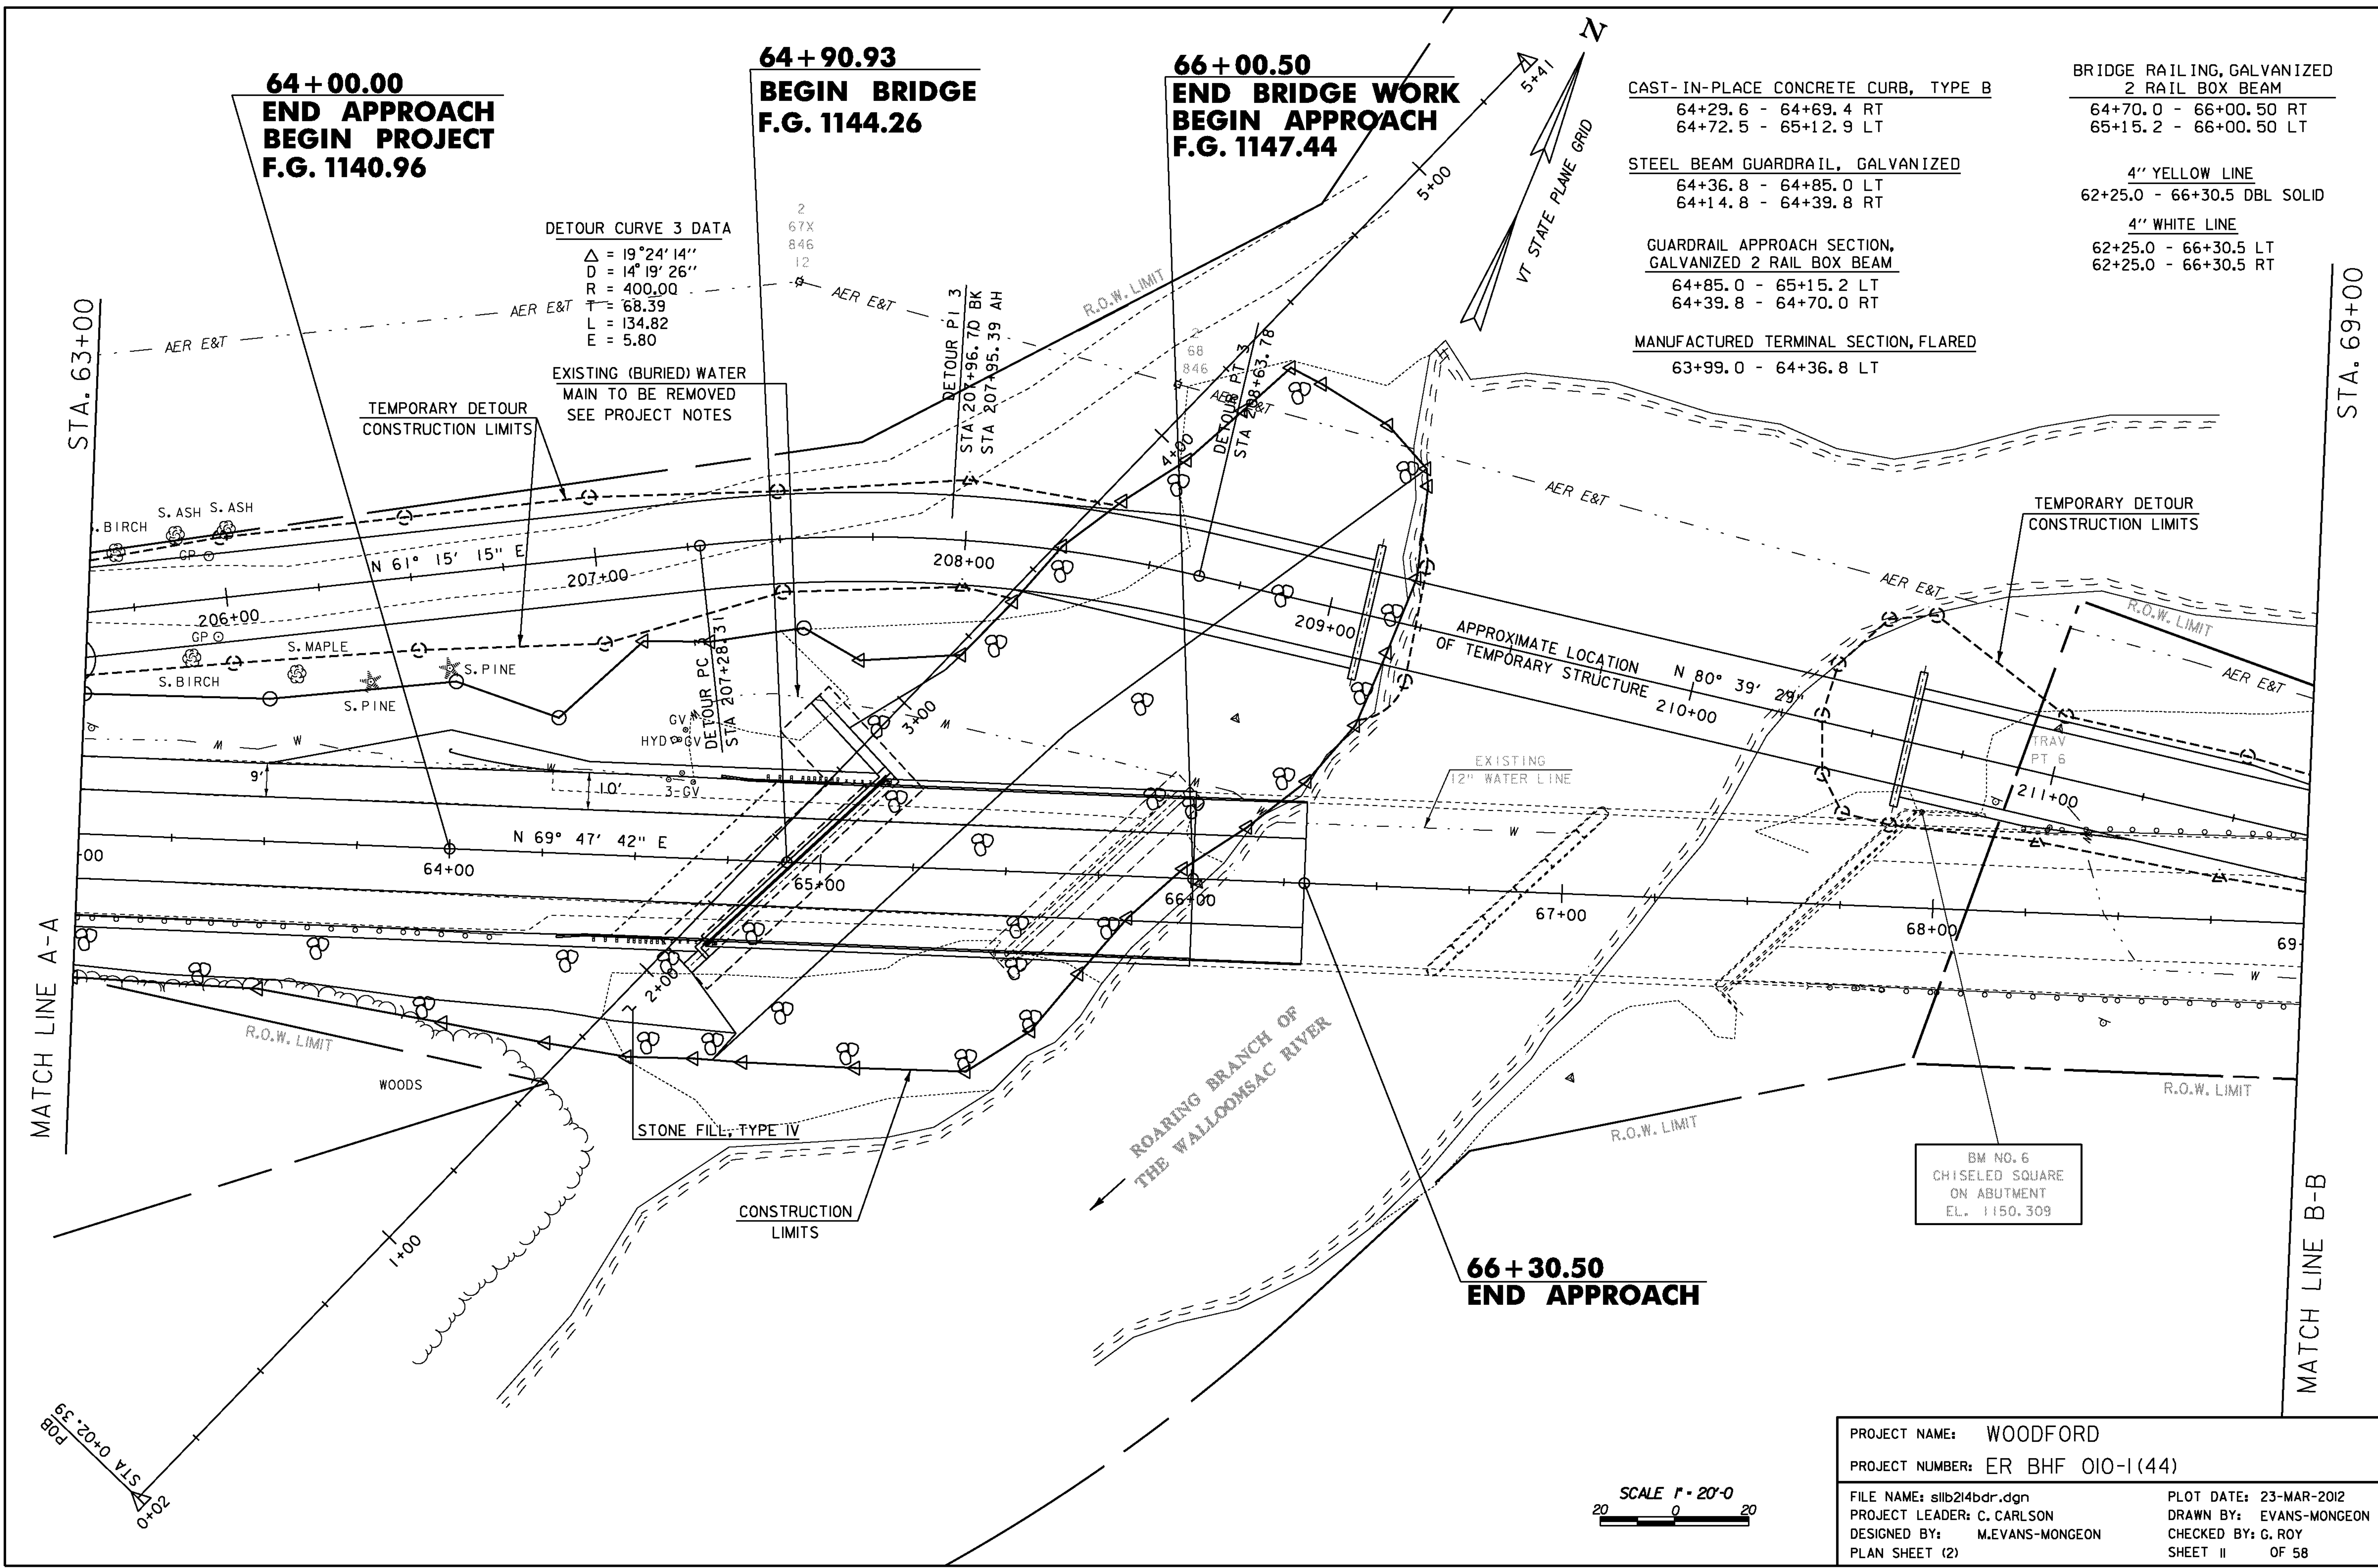

CAST-IN-PLACE CONCRETE CURB, TYPE B
64+29.6 - 64+69.4 RT
64+72.5 - 65+12.9 LT

STEEL BEAM GUARDRAIL, GALVANIZED
64+36.8 - 64+85.0 LT
64+14.8 - 64+39.8 RT

GUARDRAIL APPROACH SECTION,
GALVANIZED 2 RAIL BOX BEAM
64+85.0 - 65+15.2 LT
64+39.8 - 64+70.0 RT

MANUFACTURED TERMINAL SECTION, FLARED
63+99.0 - 64+36.8 LT

BRIDGE RAILING, GALVANIZED
2 RAIL BOX BEAM
64+70.0 - 66+00.50 RT
65+15.2 - 66+00.50 LT

4" YELLOW LINE
62+25.0 - 66+30.5 DBL SOLID

4" WHITE LINE
62+25.0 - 66+30.5 LT
62+25.0 - 66+30.5 RT

PROJECT NAME: WOODFORD	
PROJECT NUMBER: ER BHF 010-1(44)	
FILE NAME: slb214bdr.dgn	PLOT DATE: 23-MAR-2012
PROJECT LEADER: C. CARLSON	DRAWN BY: EVANS-MONGEON
DESIGNED BY: M. EVANS-MONGEON	CHECKED BY: G. ROY
PLAN SHEET (2)	SHEET II OF 58

