


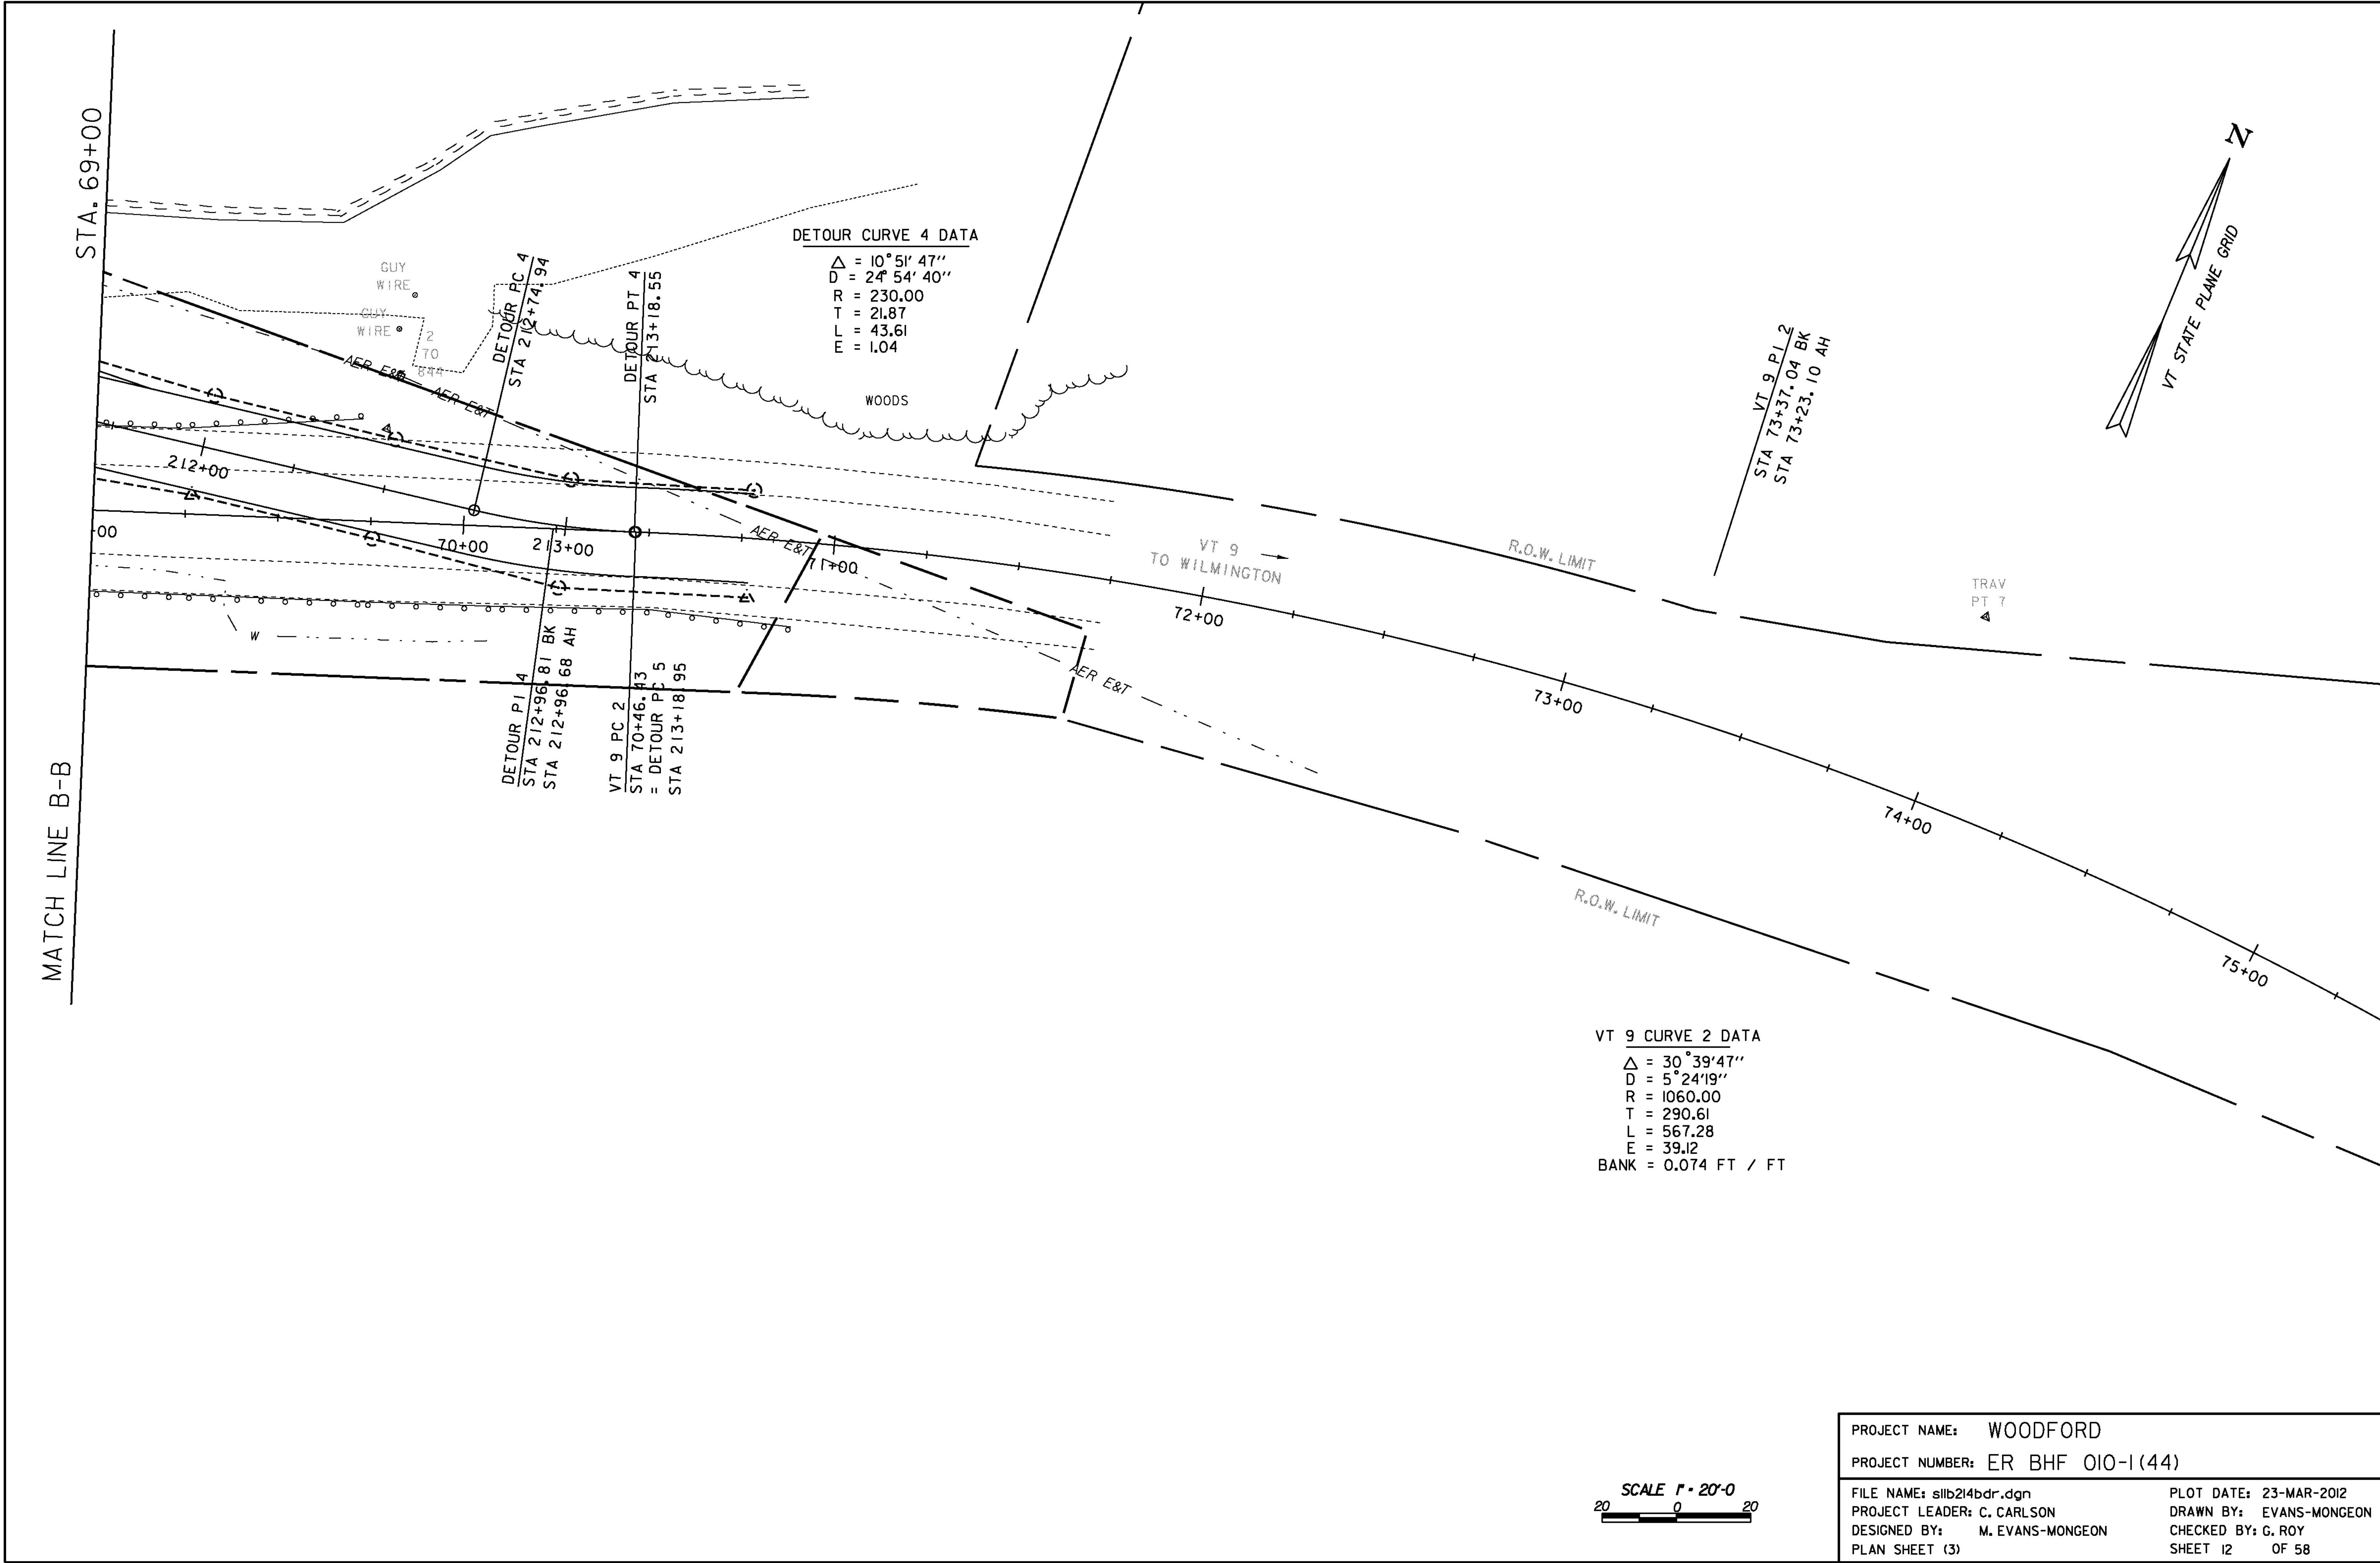

PROJECT NAME: WOODFORD
PROJECT NUMBER: ER BHF 010-1(44)

FILE NAME: slb214bdr.dgn	PLOT DATE: 23-MAR-2012
PROJECT LEADER: C. CARLSON	DRAWN BY: EVANS-MONGEON
DESIGNED BY: M. EVANS-MONGEON	CHECKED BY: G. ROY
PLAN SHEET (3)	SHEET 12 OF 58

SCALE 1" = 20'-0"