


END R.O.W PROJECT

BHF 010-1(29) STA. 72+39 27' LT.

ADVENT CHRISTIAN CHURCH OF WOODFORD
(LESSOR)
TOWN OF WOODFORD
(LESSEE)

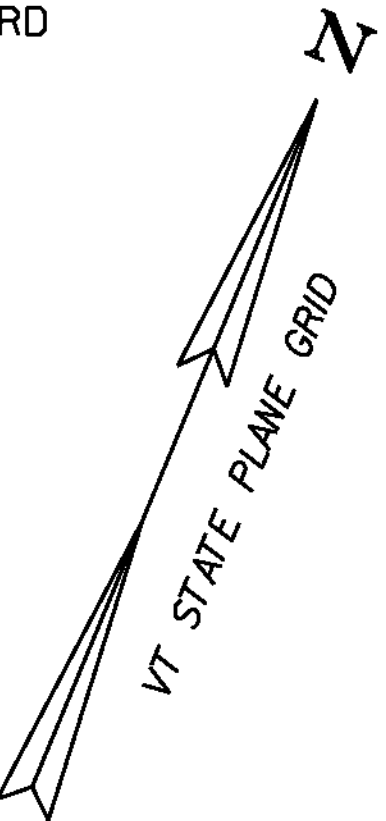

STATE OF VERMONT
AOT
DETOUR CURVE 4 DATA
 $\Delta = 10^{\circ} 51' 47''$
 $D = 24^{\circ} 54' 40''$
 $R = 230.00$
 $T = 21.87$
 $L = 43.61$
 $E = 1.04$


VT 9 PI 2
STA 73+37.04 BK
STA 73+23.10 AH

VT 9 CURVE 2 DATA
 $\Delta = 30^{\circ} 39' 47''$
 $D = 5^{\circ} 24' 19''$
 $R = 1060.00$
 $T = 290.61$
 $L = 567.28$
 $E = 39.12$
BANK = 0.074 FT / FT

**FOR R.O.W.
USE ONLY**

LINE SHOWN ON THIS PLAN AS EXISTING
PROPERTY LINES P/L ARE BELIEVED TO
BE ACCURATE BUT SHOULD NOT BE RELIED
UPON FOR PURPOSES UNRELATED TO THE
STATE OF VERMONT'S ACQUISITION OF LAND
AND RIGHTS FOR THIS PROJECT.

PROJECT NAME: WOODFORD	
PROJECT NUMBER: ER BHF 010-1(44)	
FILE NAME: slb214bdr.dgn	PLOT DATE: 23-MAR-2012
PROJECT LEADER: C. CARLSON	DRAWN BY: EVANS-MONGEON
DESIGNED BY: M. EVANS-MONGEON	CHECKED BY:
ROW PLAN SHEET (3)	SHEET 46 OF 58

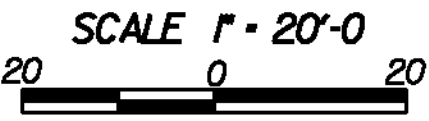

STA. 69+00

MATCH LINE B-B

UNITED STATES OF AMERICA
U.S. FOREST SERVICE
(DEPT. OF AGRICULTURE)

DETOUR PI 4
STA 70+96.81 BK
STA 71+23.68 AH

DETOUR PT 4
STA 71+18.55

DETOUR PI 5
STA 71+46.43
STA 71+18.95

STATE OF VERMONT

TOWN OF BENNINGTON

VT 9
TO WILMINGTON

R.O.W. LIMIT

R.O.W. LIMIT

75+00

74+00

73+00

72+00

71+67
39' RT.

71+70
14' RT.

70+96
2.7' LT.

70+76
42' RT.

70+00

212+00

STATE OF VERMONT
AOT

GUY
WIRE

GUY
WIRE