



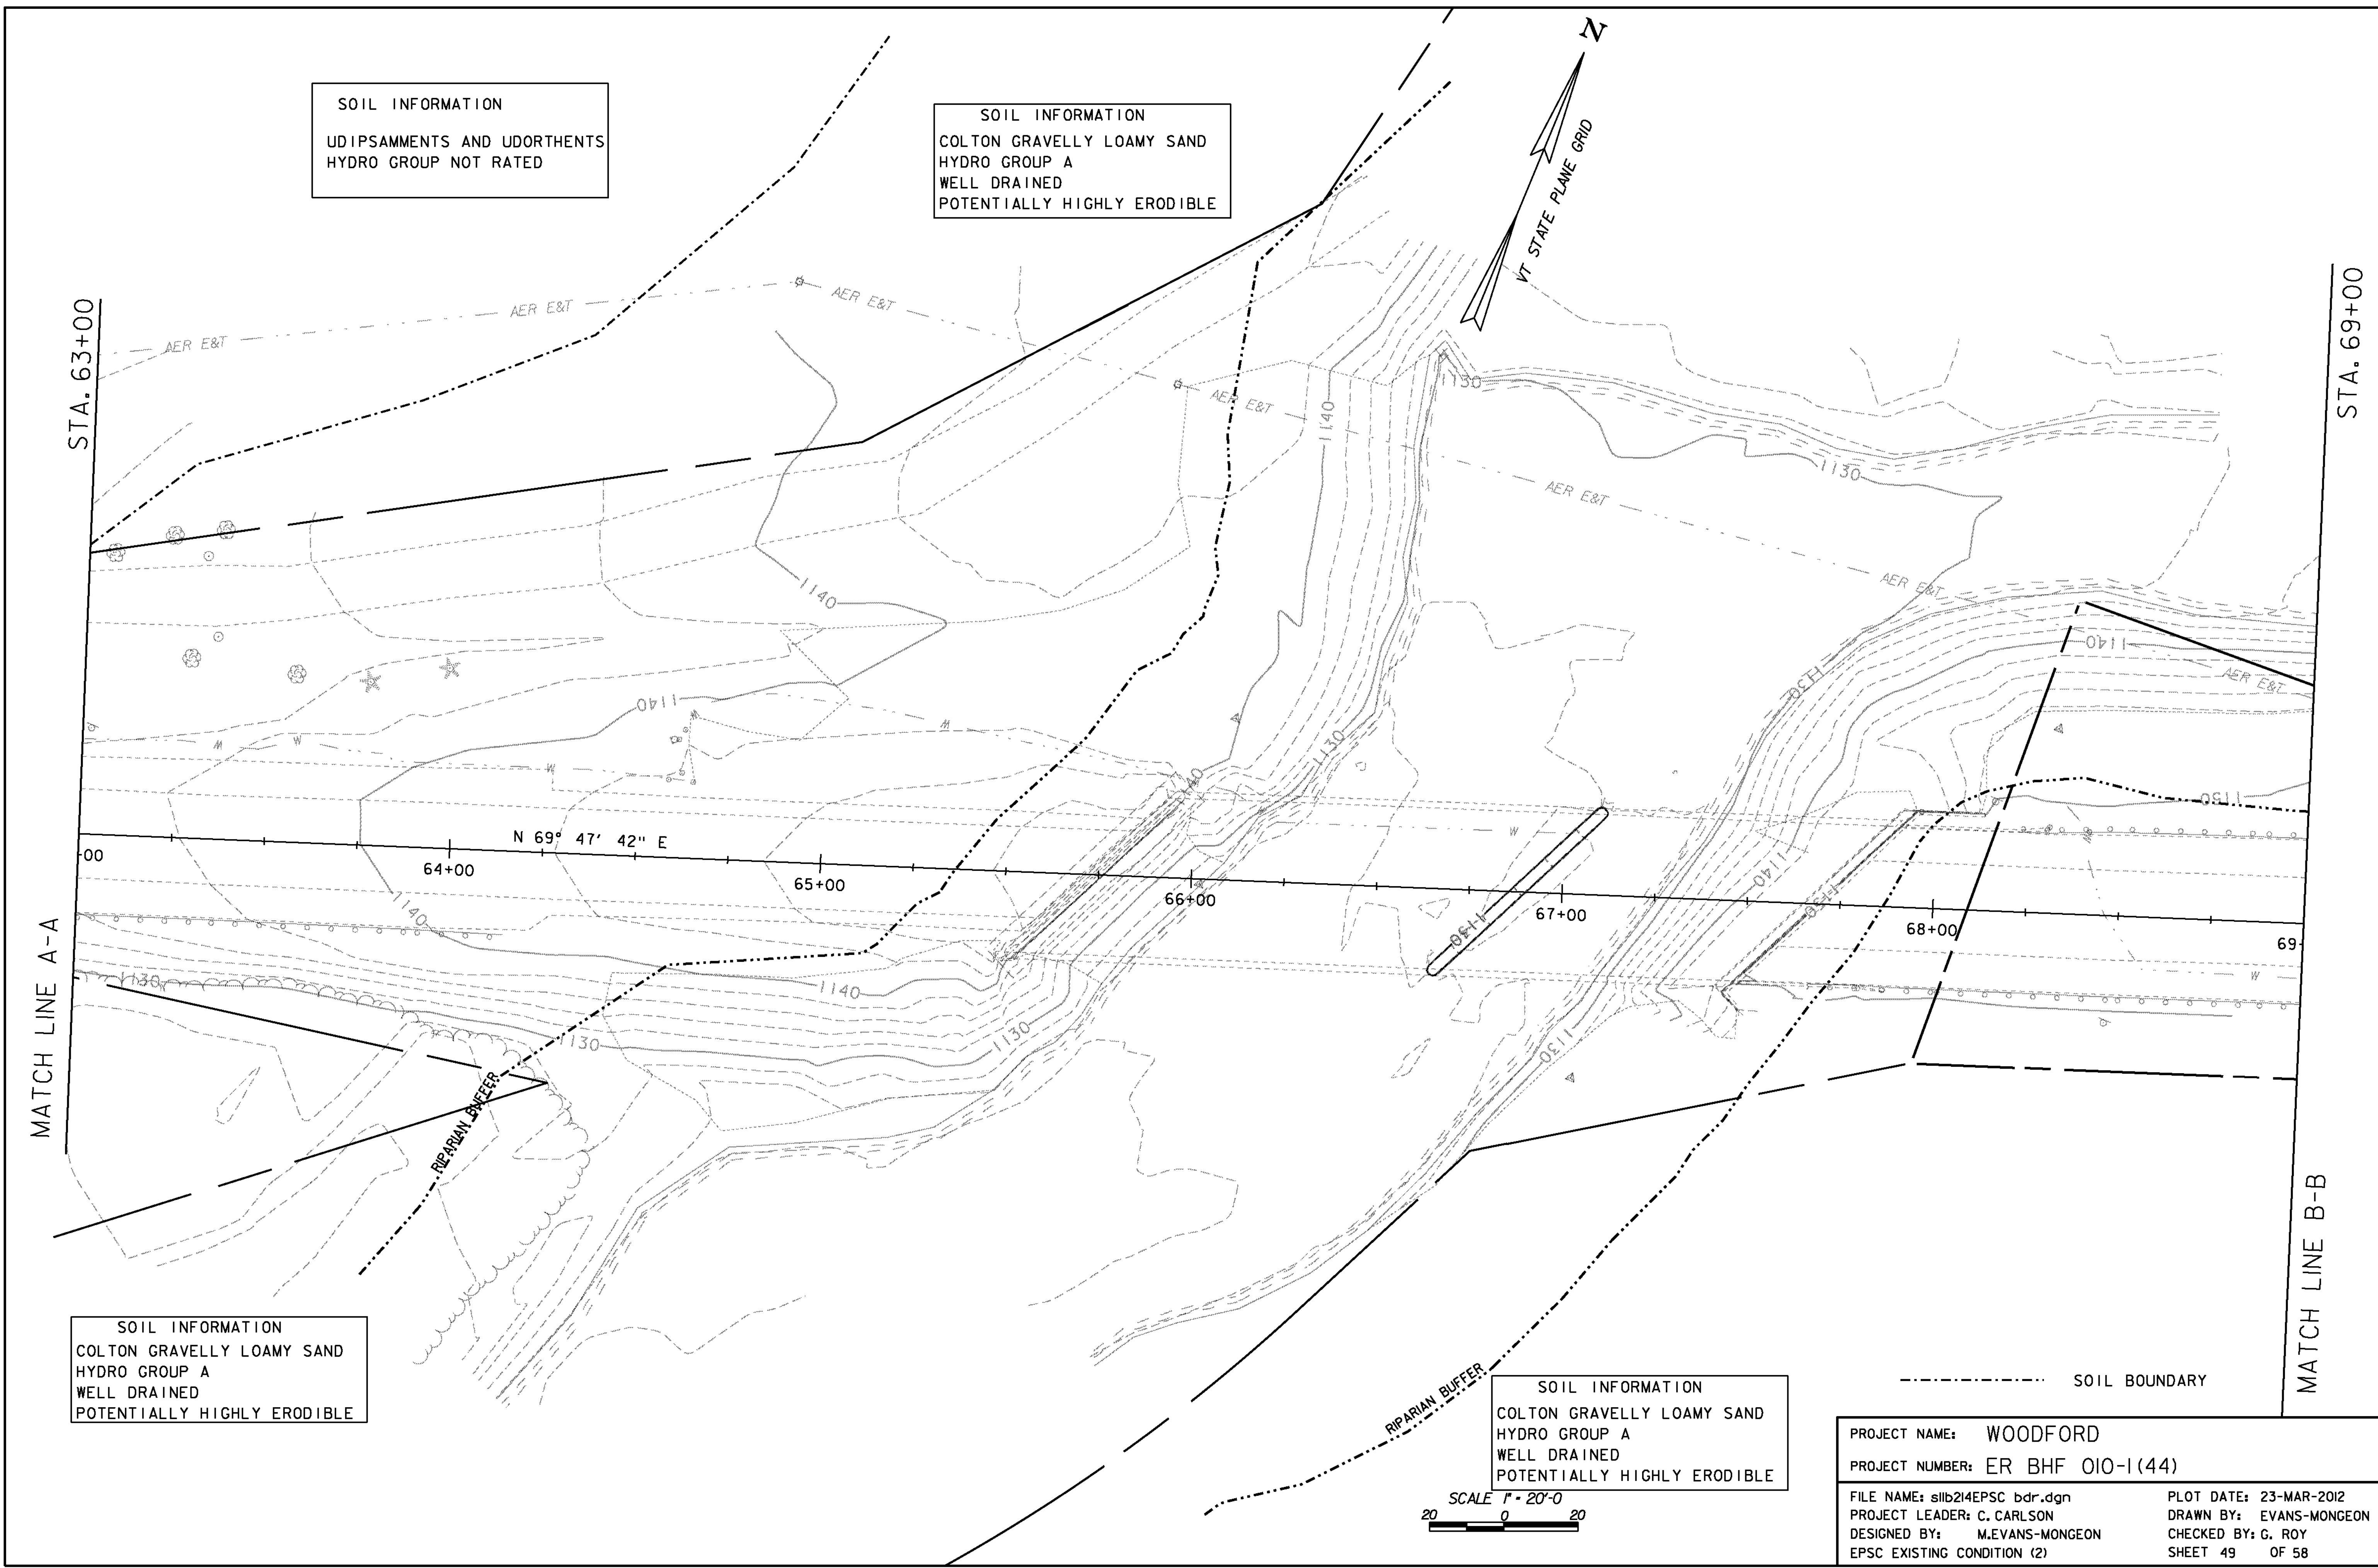

SOIL INFORMATION
UDIPSAMMENTS AND UDORTHENTS
HYDRO GROUP NOT RATED

SOIL INFORMATION
COLTON GRAVELLY LOAMY SAND
HYDRO GROUP A
WELL DRAINED
POTENTIALLY HIGHLY ERODIBLE

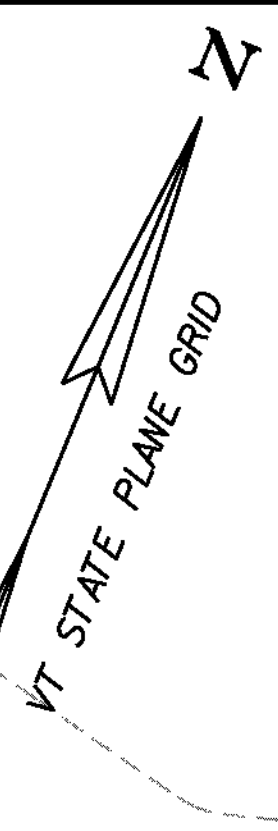

STA. 63+00

STA. 69+00

MATCH LINE A-A

MATCH LINE B-B

SOIL INFORMATION
COLTON GRAVELLY LOAMY SAND
HYDRO GROUP A
WELL DRAINED
POTENTIALLY HIGHLY ERODIBLE

SOIL INFORMATION
COLTON GRAVELLY LOAMY SAND
HYDRO GROUP A
WELL DRAINED
POTENTIALLY HIGHLY ERODIBLE

SCALE 1" = 20'-0"
20 0 20

SOIL BOUNDARY

PROJECT NAME: WOODFORD	
PROJECT NUMBER: ER BHF 010-1(44)	
FILE NAME: s11b214EPSC bdr.dgn	PLOT DATE: 23-MAR-2012
PROJECT LEADER: C. CARLSON	DRAWN BY: EVANS-MONGEON
DESIGNED BY: M.EVANS-MONGEON	CHECKED BY: G. ROY
EPSC EXISTING CONDITION (2)	SHEET 49 OF 58