


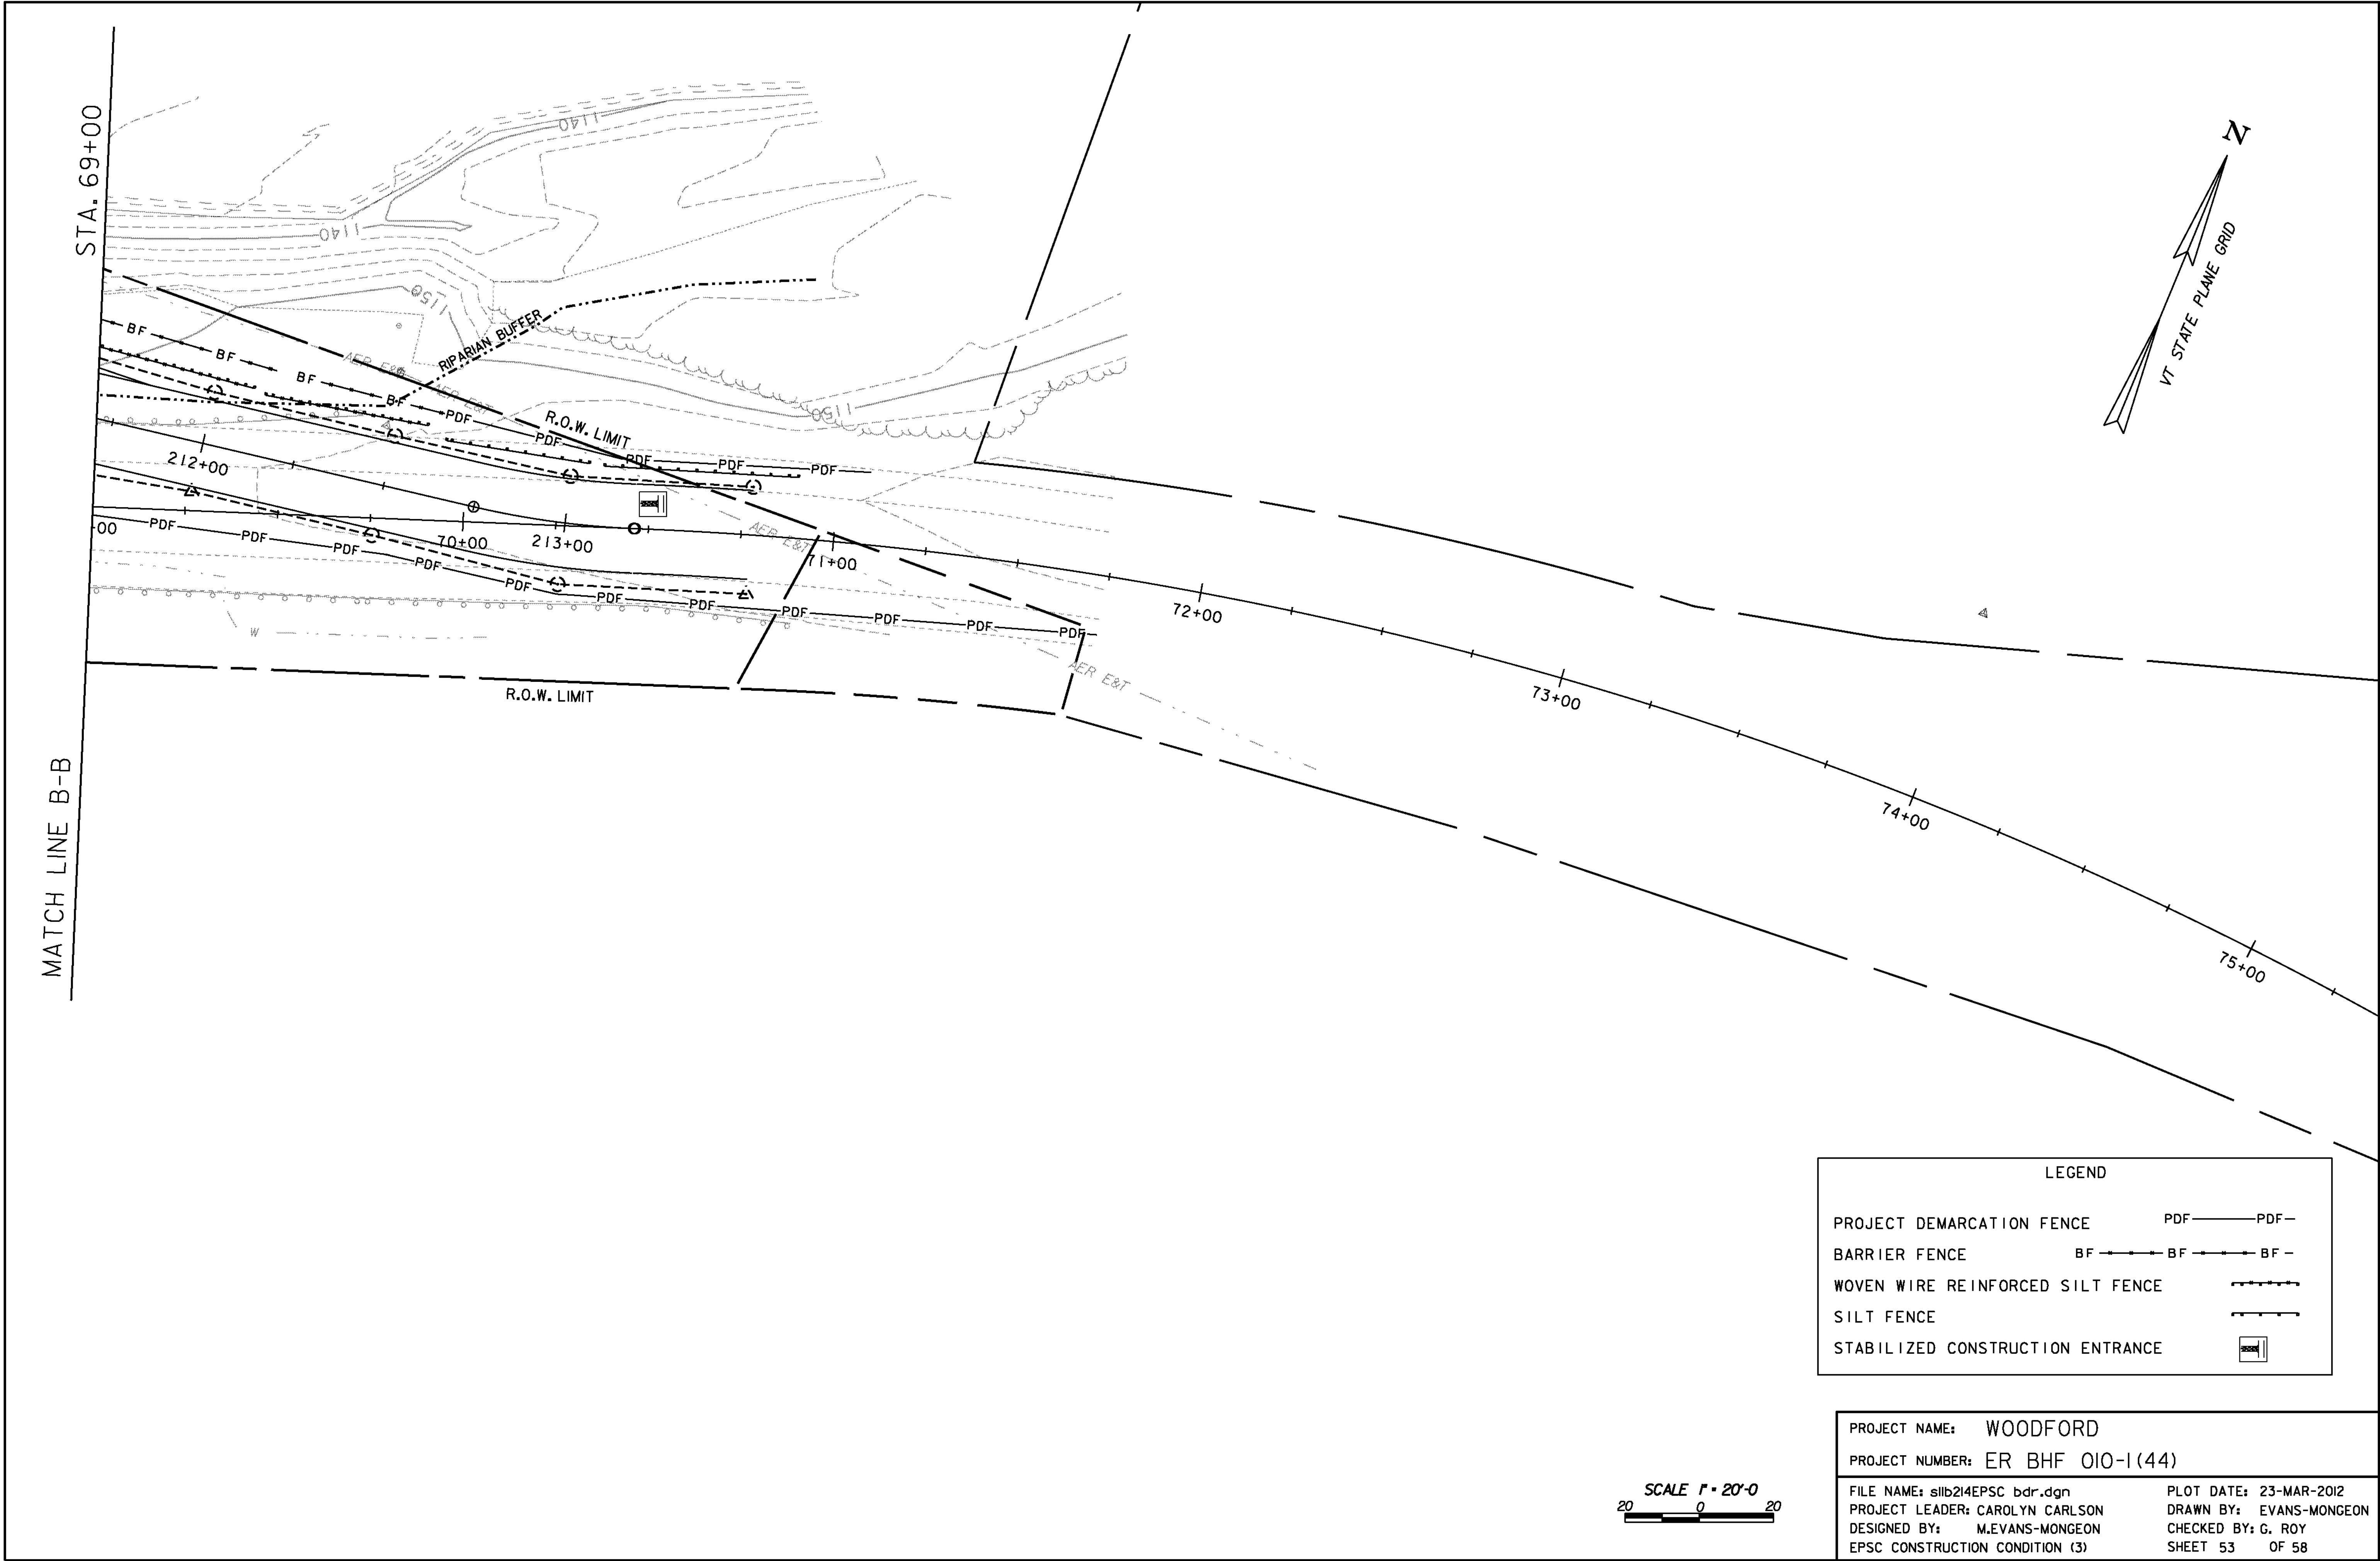

LEGEND	
PROJECT DEMARCATION FENCE	PDF — PDF —
BARRIER FENCE	BF — BF — BF —
WOVEN WIRE REINFORCED SILT FENCE	~~~~~
SILT FENCE	-----
STABILIZED CONSTRUCTION ENTRANCE	

PROJECT NAME: WOODFORD	
PROJECT NUMBER: ER BHF 010-1 (44)	
FILE NAME: s11b214EPSC bdr.dgn	PLOT DATE: 23-MAR-2012
PROJECT LEADER: CAROLYN CARLSON	DRAWN BY: EVANS-MONGEON
DESIGNED BY: M.EVANS-MONGEON	CHECKED BY: G. ROY
EPSC CONSTRUCTION CONDITION (3)	SHEET 53 OF 58