

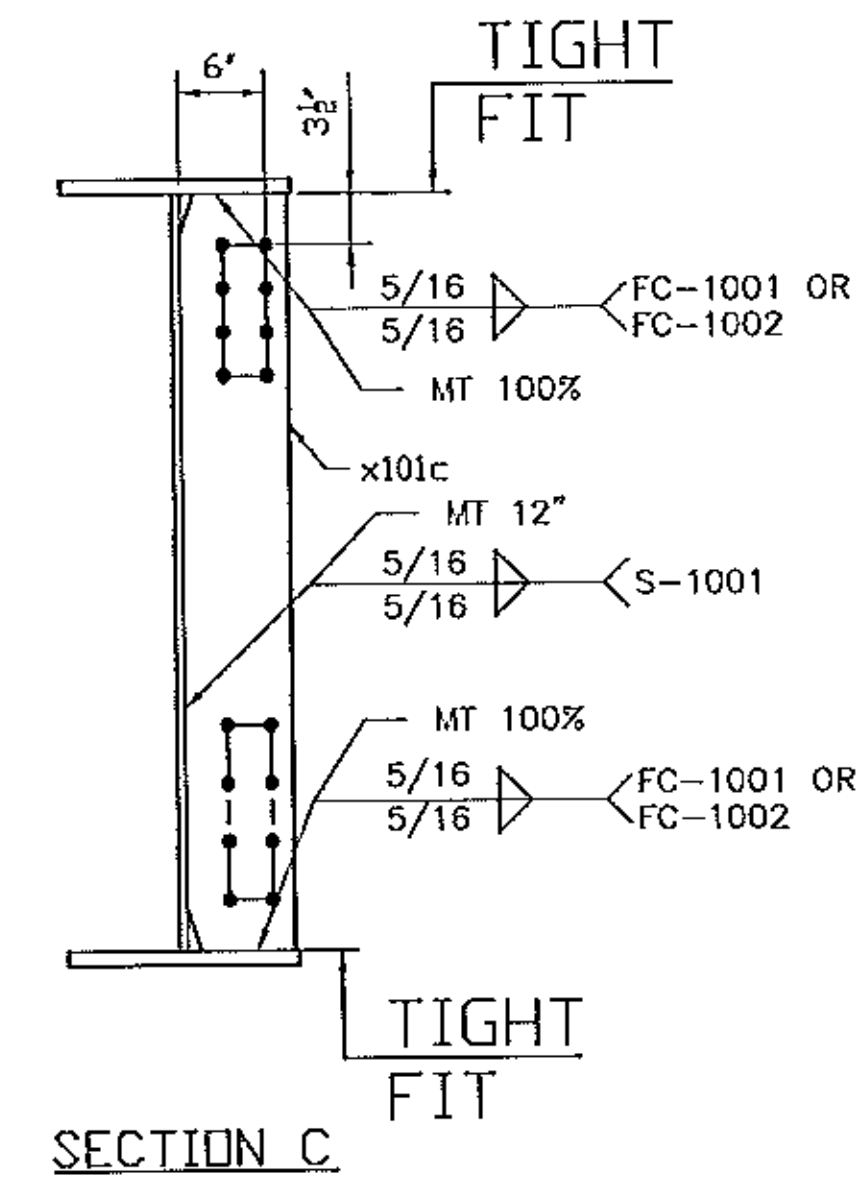


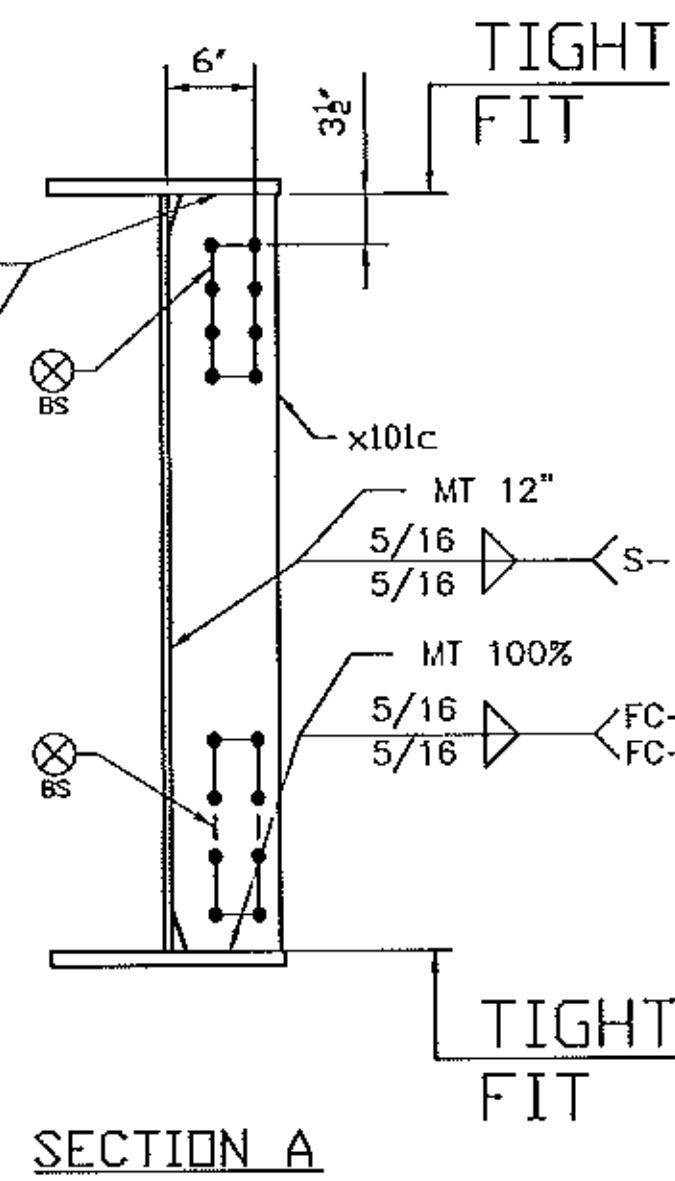

△				
△				
△				
△				
△				
△	FOR APPROVAL	07/06/12	BR	EG
No	REVISION	DATE	PAR	VER.

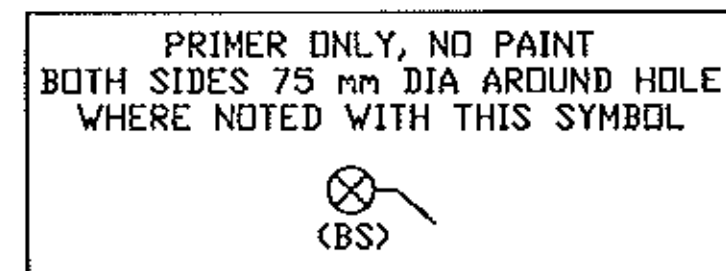

ISSUED BY BR	DATE JULY 2012	CONTRACT NO UN04260
ORDER BY GG	DATE JULY 2012	ISSUING NO 106-3 A