


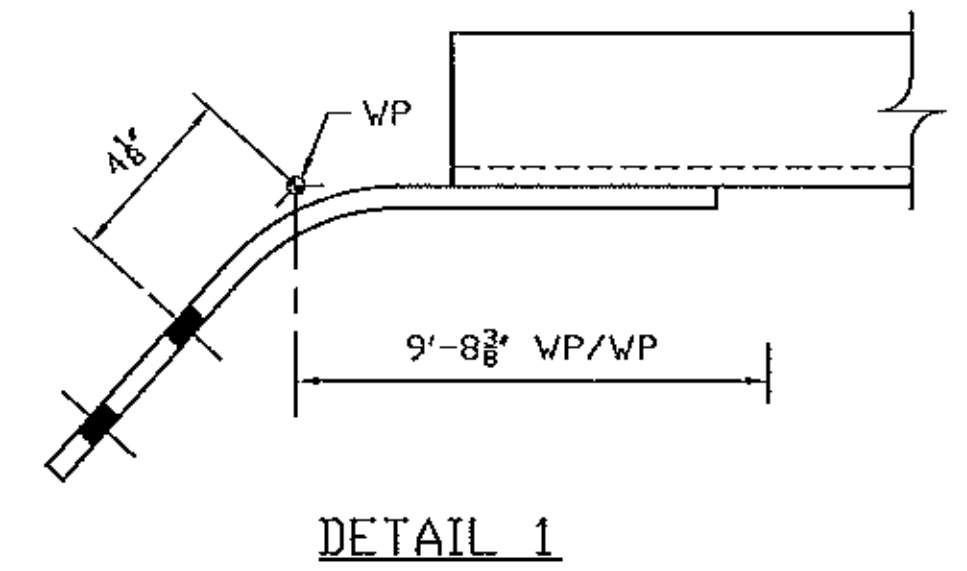

ONE - CROSS FRAME 112CF1
PAINTED

A	FOR APPROVAL	07/06/12	BR EG
No	REVISION	DATE	PAR VER.

040000 30	GG	DATE	JULY 2012	BUYING	112 A
-----------	----	------	-----------	--------	-------

BILL OF MATERIAL									
Mark	Qty.	Description	SI	Length	Remark	ABM	Total	Seq	Qty
			Grd				Weight		/Seq
112CF1	ONE	CROSS FRAME				602	628	1	1
112CF1	1	CROSS FRAME		10-7 7/8	PAINT				
LA112	1	MC8x22.8	A70950W	9-1 3/8		104-1	208		
LB112	1	L4x4x1/2	A70950W	9-1 3/8		104-2	117		
LC112	1	L4x4x1/2	A70950W	3-7 3/16		104-3	46		
LD112	1	L4x4x1/2	A70950W	3-4 1/4		104-3	43		
x102g	2	PL1/2x13	A70950W	1-1		104-5	48		
x102h	2	PL1/2x12	A70950W	1-5 3/4	BENT	104-4	60		
x102k	2	PL1/2x15	A70950W	1-6 3/4	BENT	104-4	80		
FB		FIELD BOLTS							
78F212	32	.7/8 Dia A325 TYP3		2 1/2	1FL WASH				