


STA. 63+00

MATCH LINE A-A

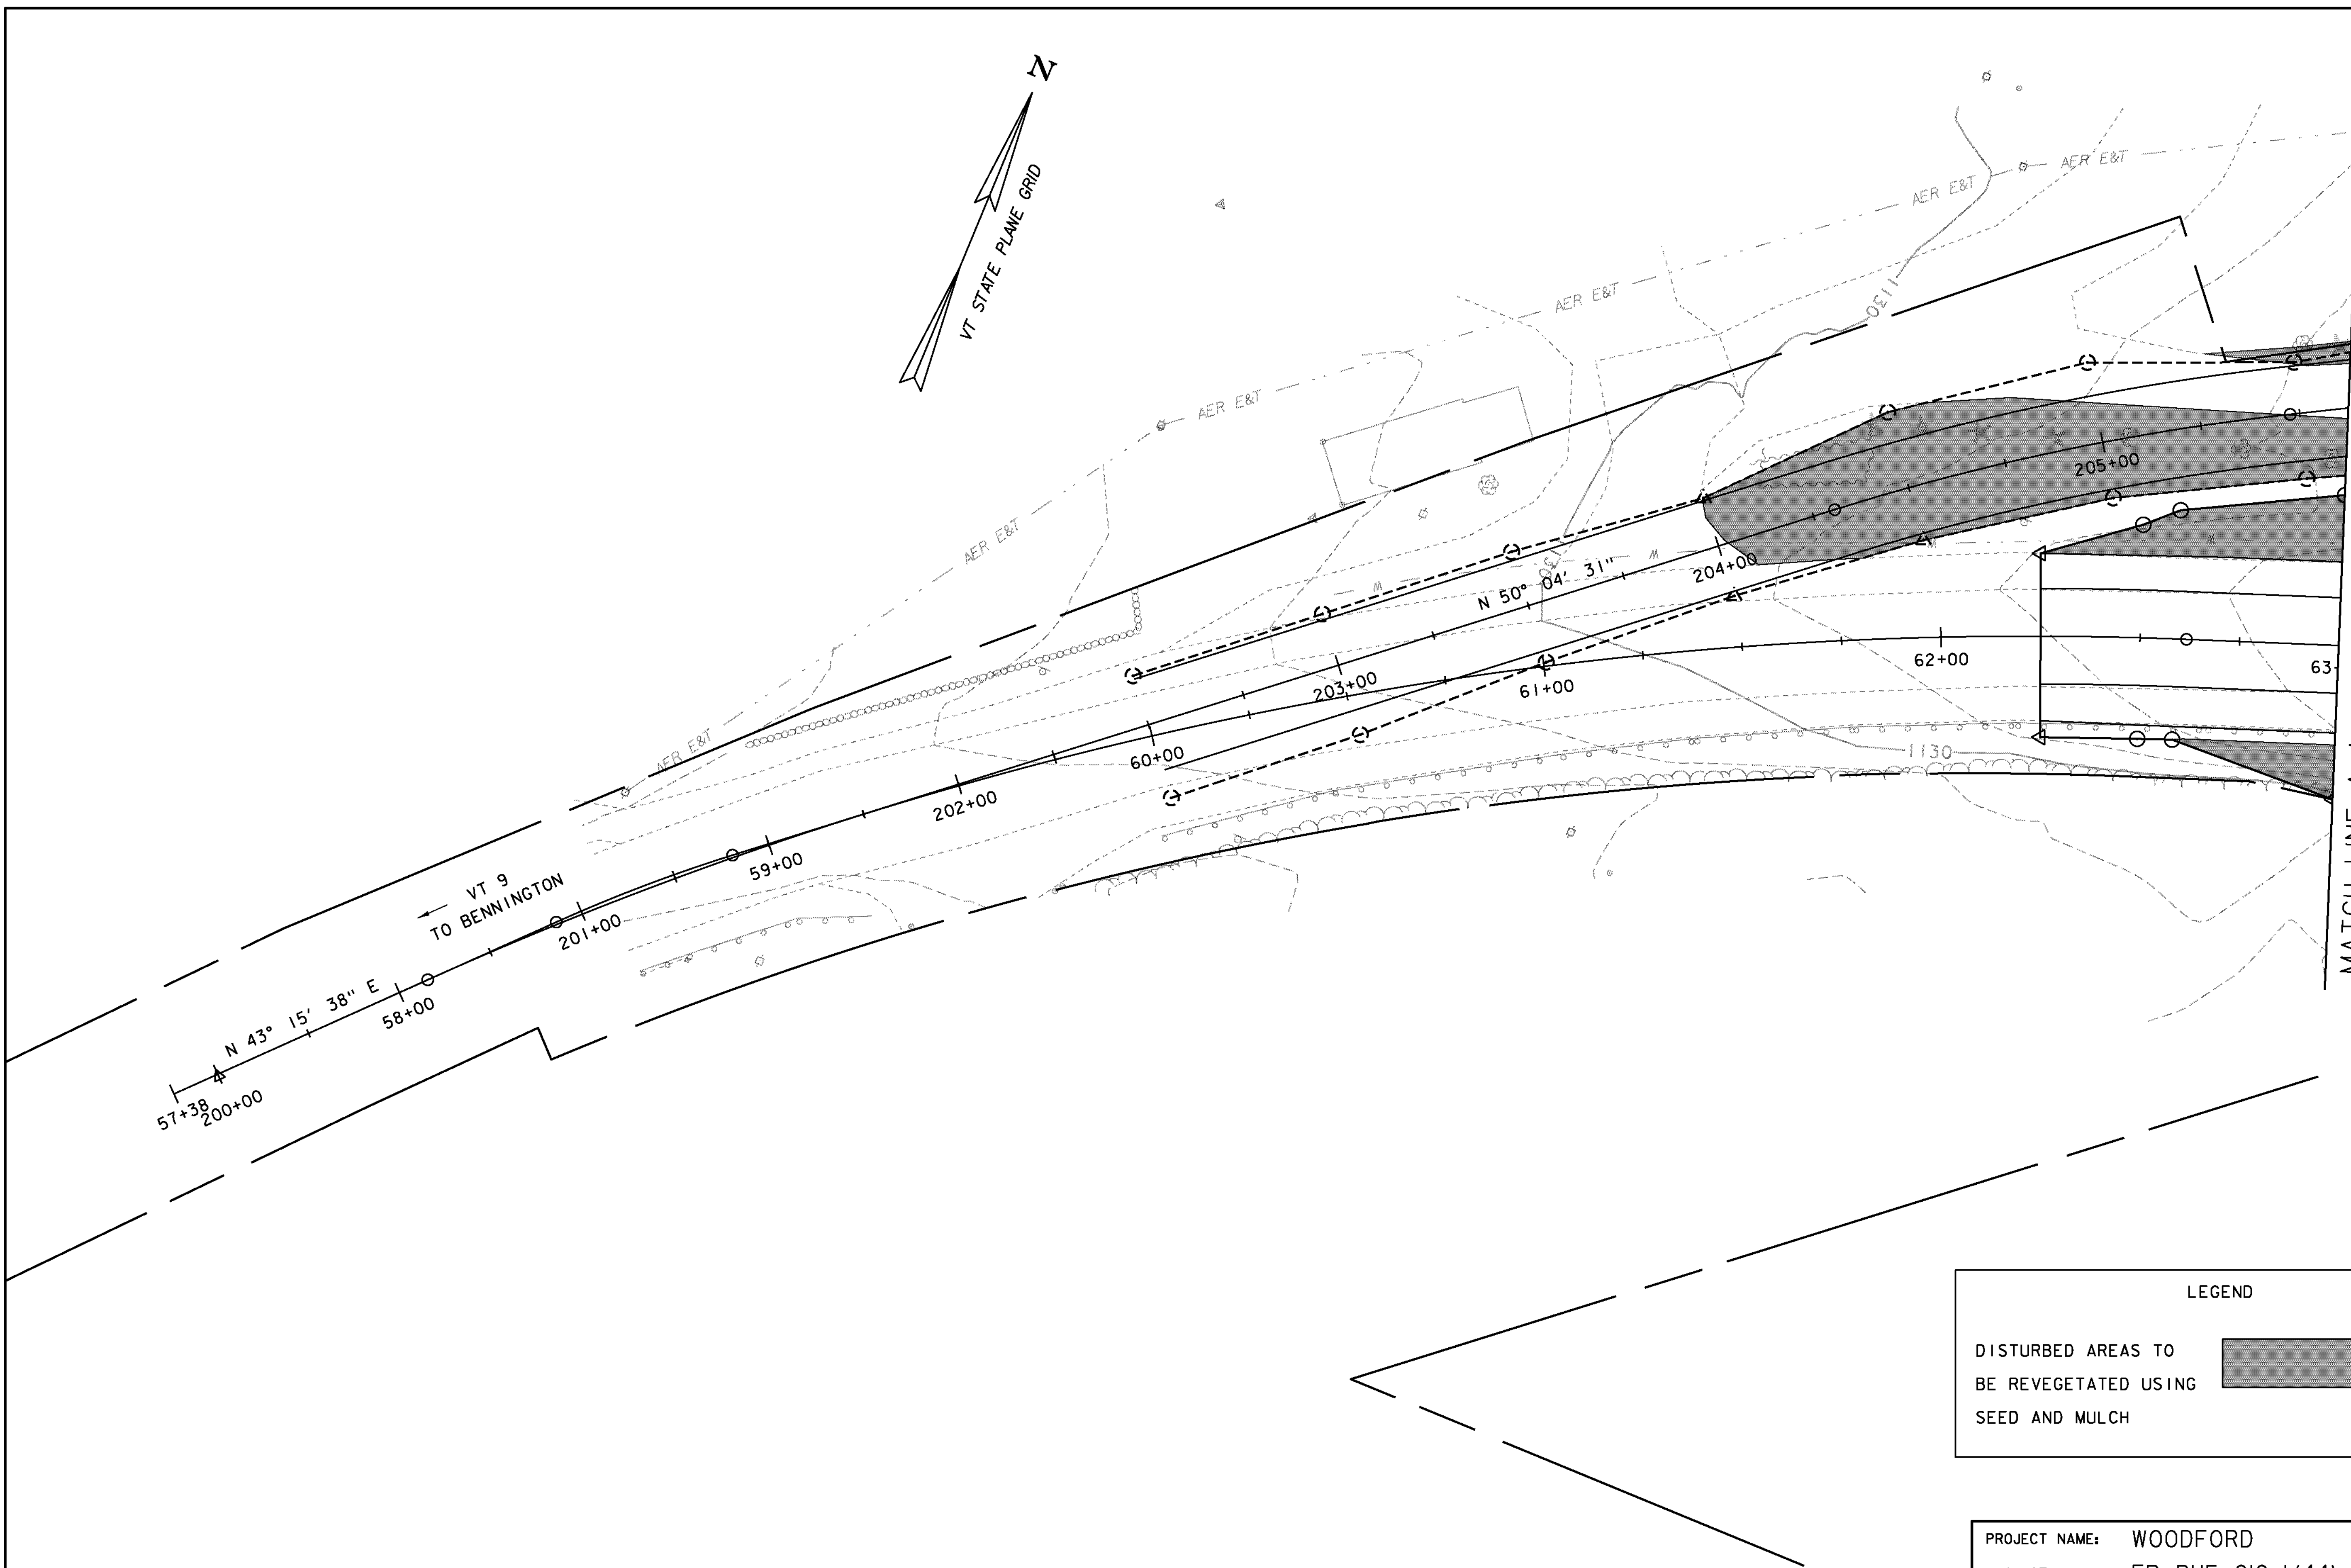

LEGEND

DISTURBED AREAS TO BE REVEGETATED USING SEED AND MULCH

SCALE 1" = 20'-0"

| | |
|--------------------------|---------------------|
| PROJECT NAME: | WOODFORD |
| PROJECT NUMBER: | ER BHF 010-1(44) |
| FILE NAME: | s1lb214EPSC bdr.dgn |
| PROJECT LEADER: | C. CARLSON |
| DESIGNED BY: | M.EVANS-MONGEON |
| EPSC FINAL CONDITION (1) | |
| PLOT DATE: | 23-MAR-2012 |
| DRAWN BY: | EVANS-MONGEON |
| CHECKED BY: | G. ROY |
| SHEET | 54 OF 58 |