
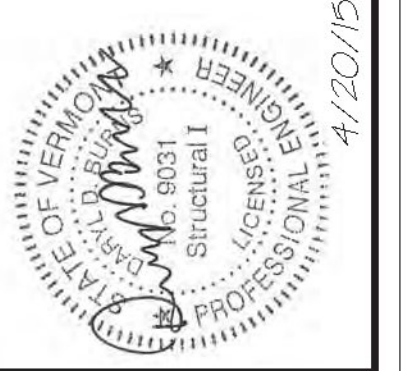


PLATES TO BE MADE OF 3/4" MILD STEEL, PLASMA CUT, AND BENT AS REQUIRED. (HOT DIPPED GALVANIZED AFTER BENDING)

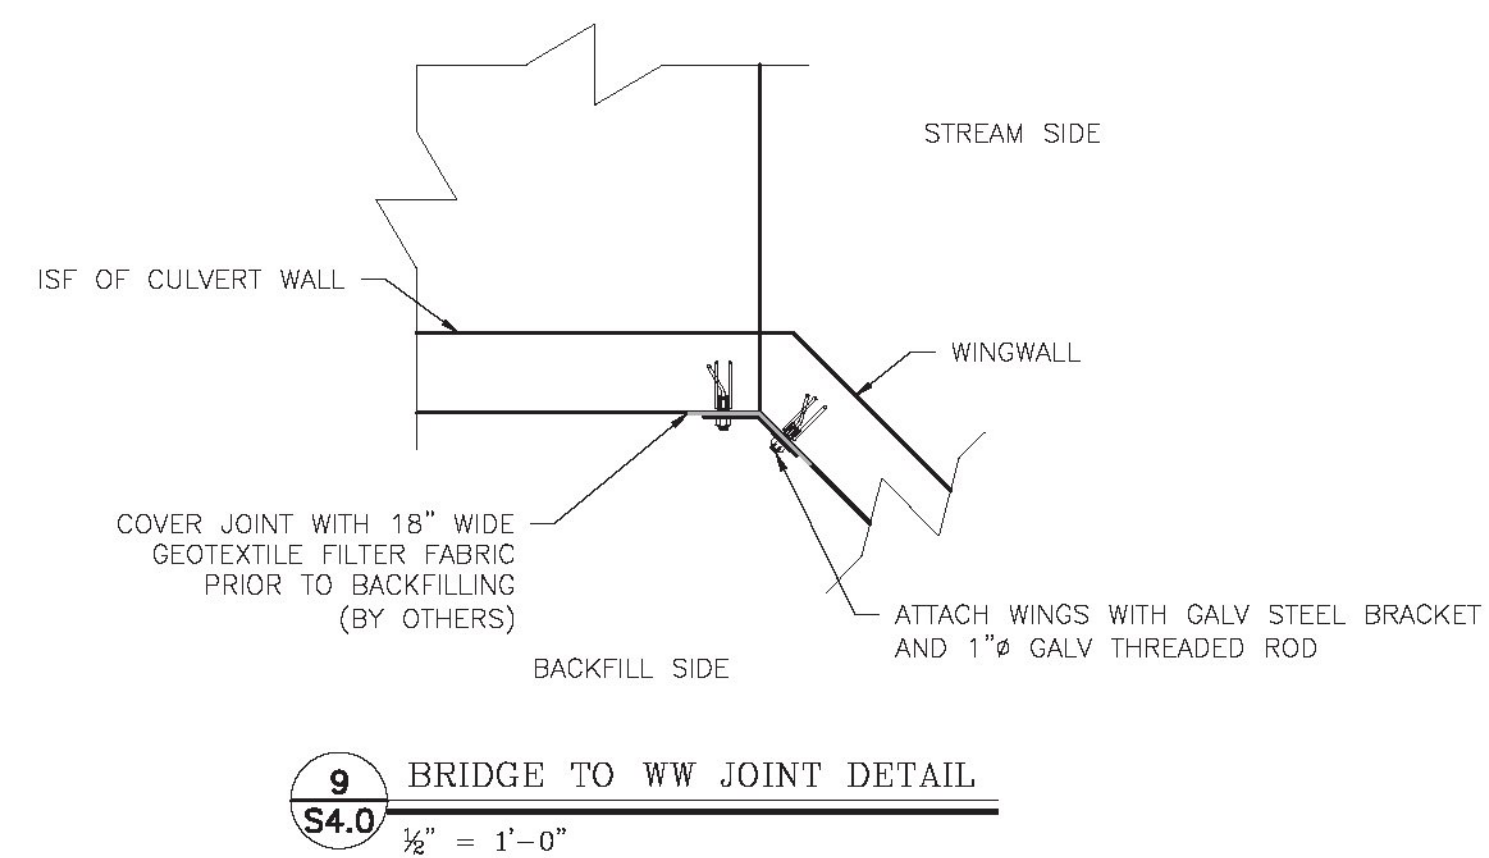

MICHIE
CONSTRUCTION
173 BUXTON INDUSTRIAL DRIVE - PO BOX 870
HENNIKER, NH 03242
PHONE: 603-498-3218
WWW.MICHIECORP.COM

Bridge 47 - Route 30 - VAOT STP Culv(31)
Winhall, VT

12'x7' Open Top Box Culvert - Wingwall Details

Scale: AS SHOWN
Checked by: PTL
Designed by: PDL/CFP
Drawn by: CFP
Project No. 5779
Date: 2/26/2015

Prepared for:
Renaud Brothers, Inc.
283 Fort Bridgeman Rd #2
Vernon, VT 05354