


BANKING DIAGRAM
STATIONS ARE IN FEET AND
SUPERELEVATIONS ARE IN FT/FT

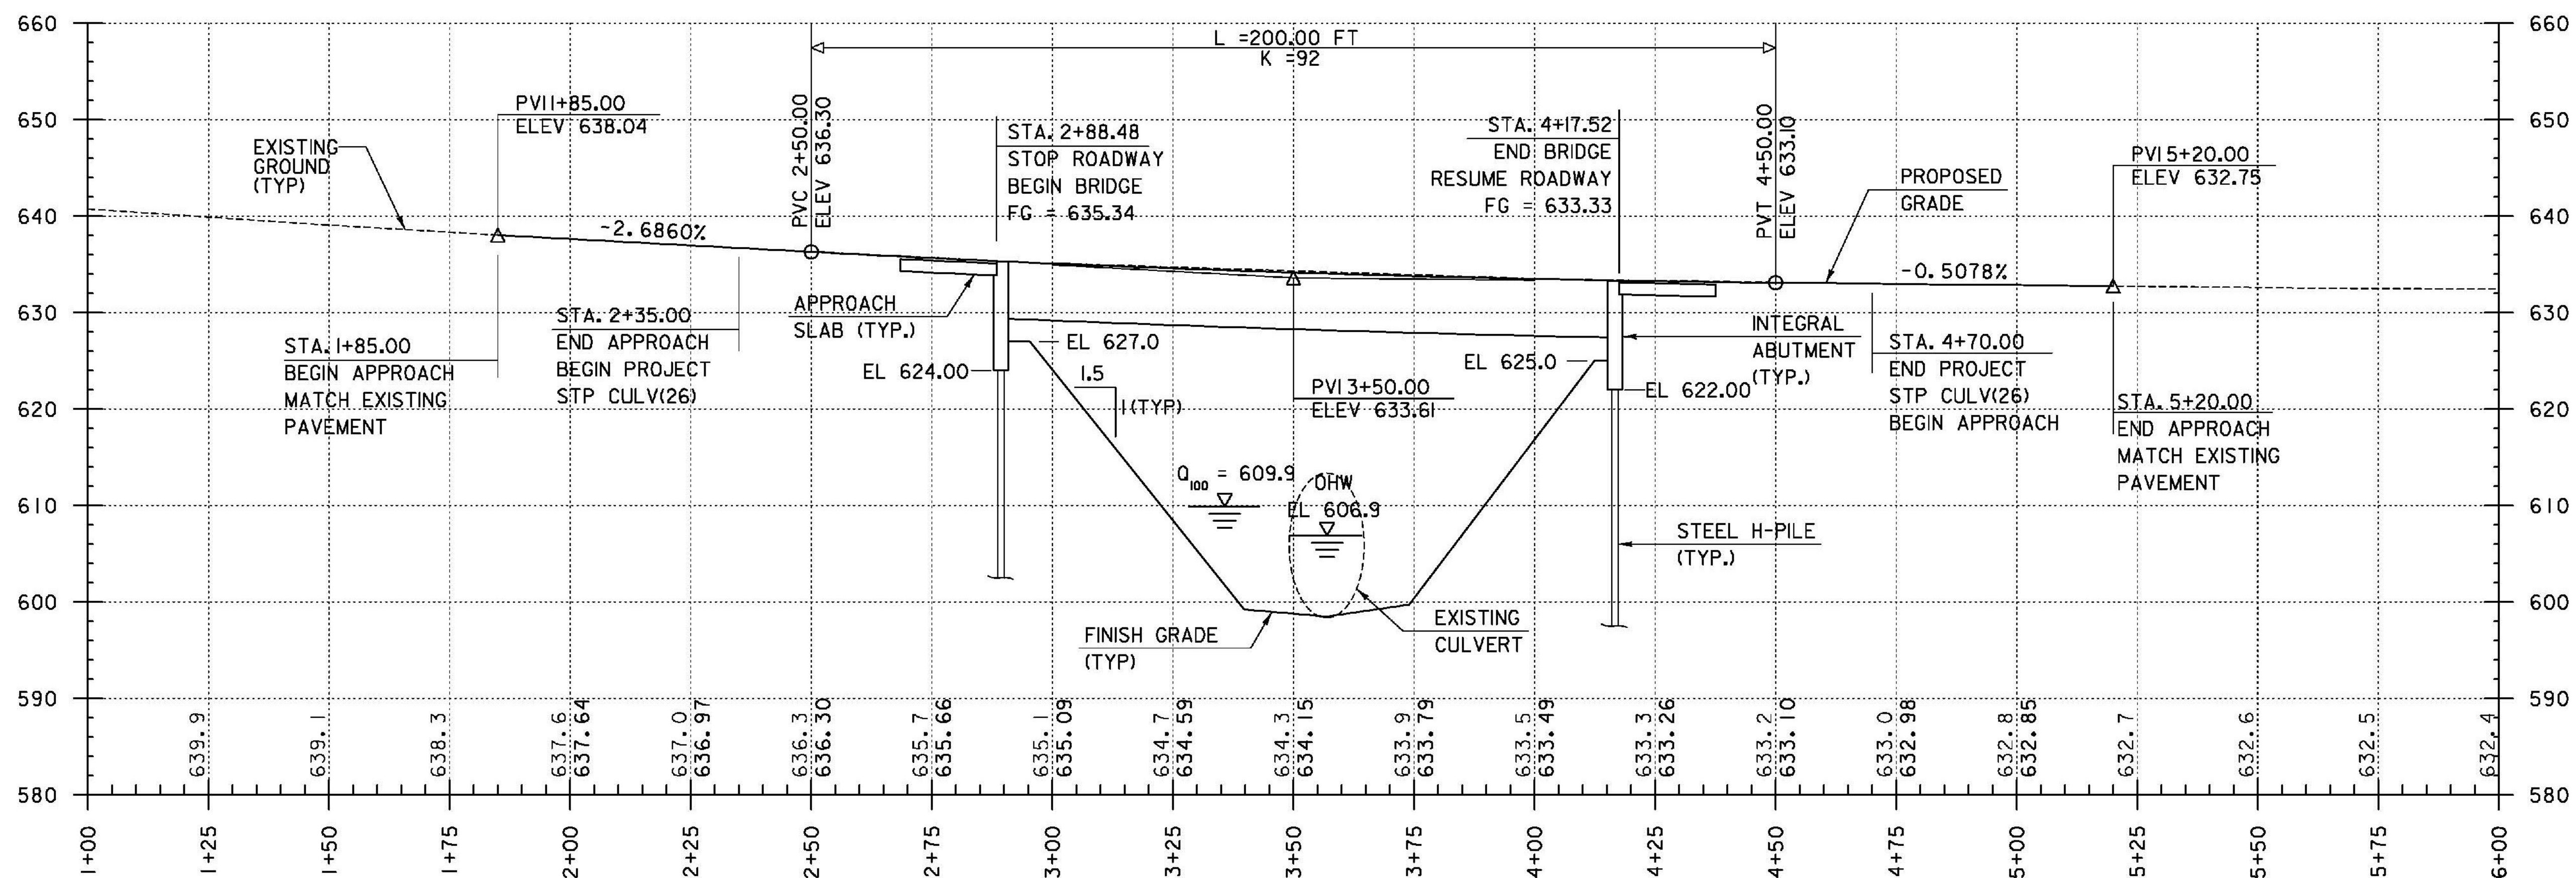

PROFILE - VT 15
STATIONING AND ELEVATIONS ARE IN FEET

NOTE:
WATER SURFACE ELEVATION VARIES SIGNIFICANTLY
THROUGH REACH DUE TO STEEP STREAM GRADIENT.

THE GRADES SHOWN TO THE NEAREST TENTH ARE THE SURVEYED
GROUND ELEVATIONS ALONG THE PROPOSED ALIGNMENT

THE GRADES SHOWN TO THE NEAREST HUNDRETH ARE THE PROPOSED
GRADES ALONG THE NEW ALIGNMENT

PROJECT NAME: HYDE PARK
PROJECT NUMBER: STP CULV(26)

TYLINTINTERNATIONAL

FILE NAME: zllb292bdr_pro.dgn
PROJECT LEADER: R. HEBERT
DESIGNED BY: A. GREENLAW
PROFILE SHEET

PLOT DATE: 11/6/2013
DRAWN BY: A. GREENLAW
CHECKED BY: D. BURHANS
SHEET 13 OF 60