

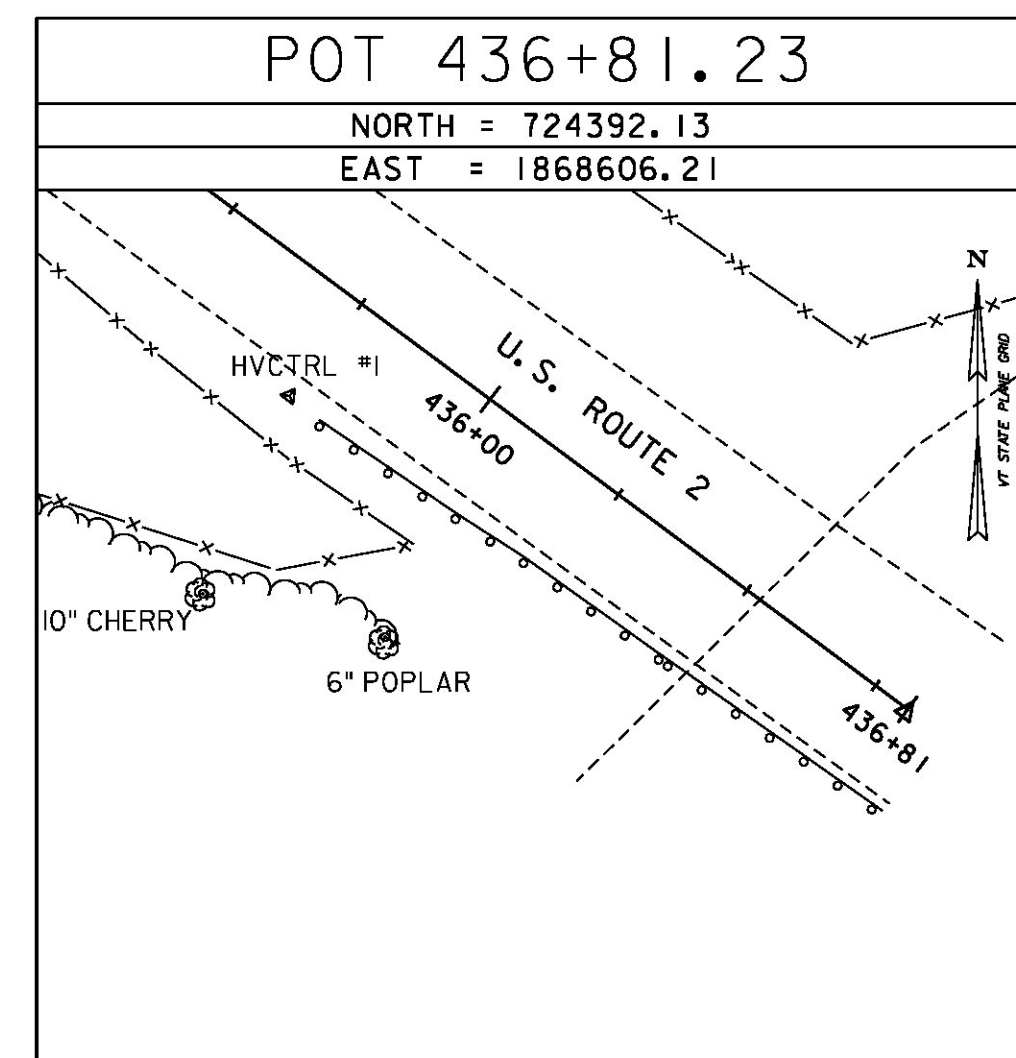
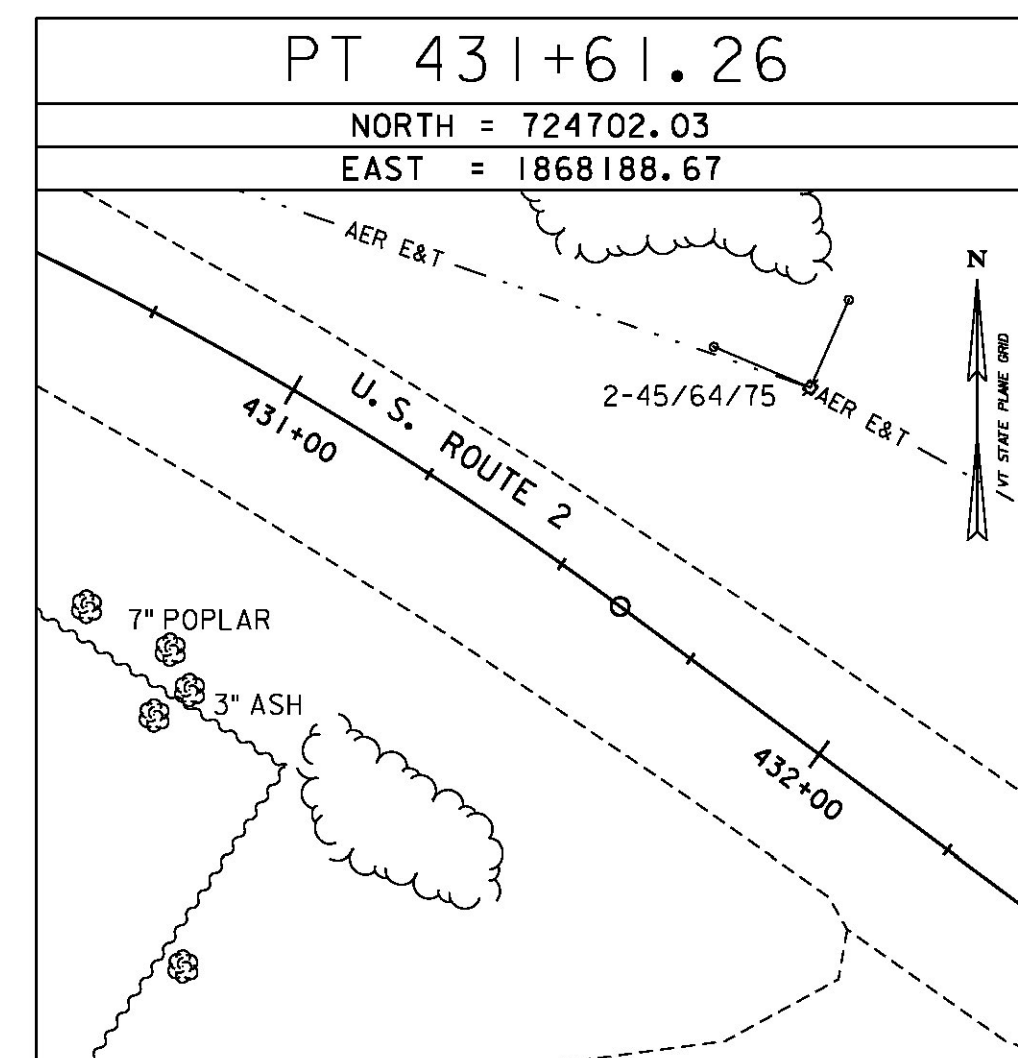
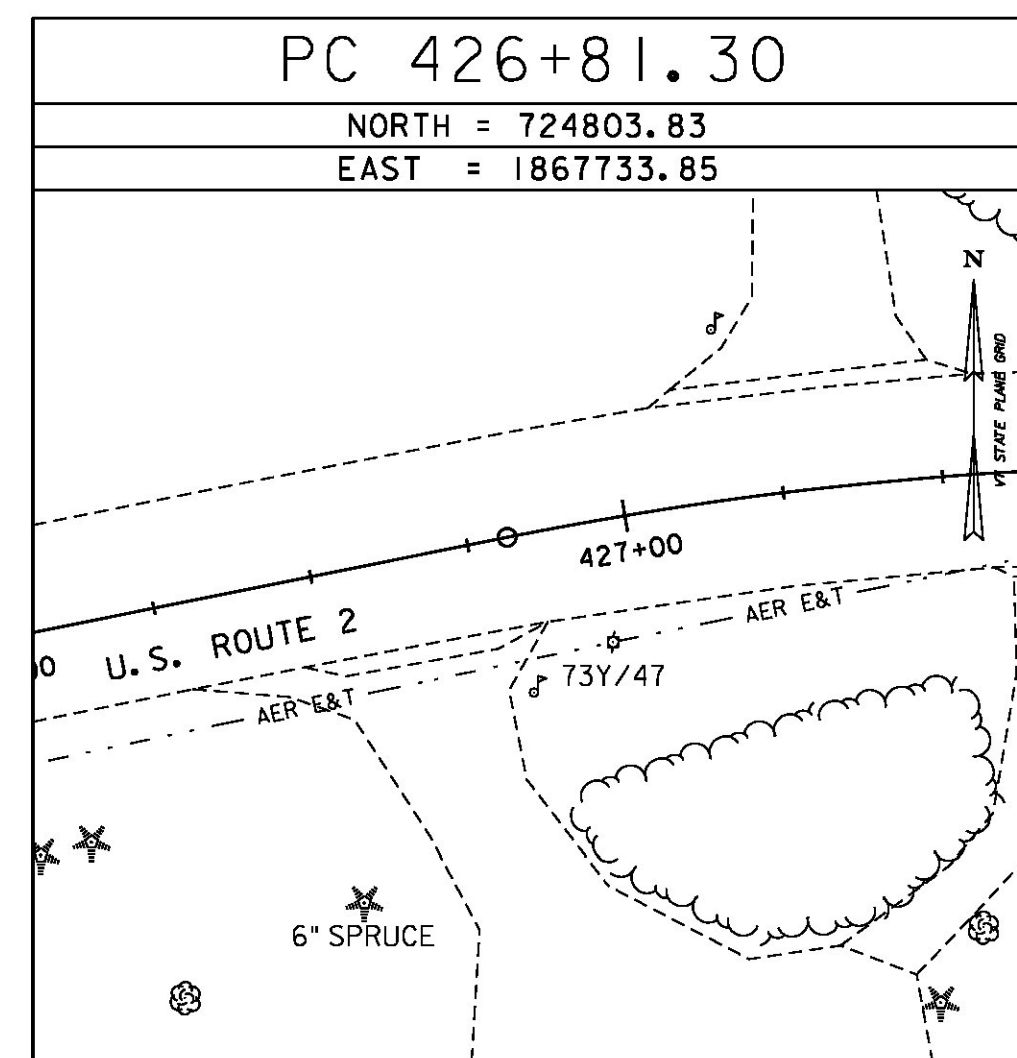
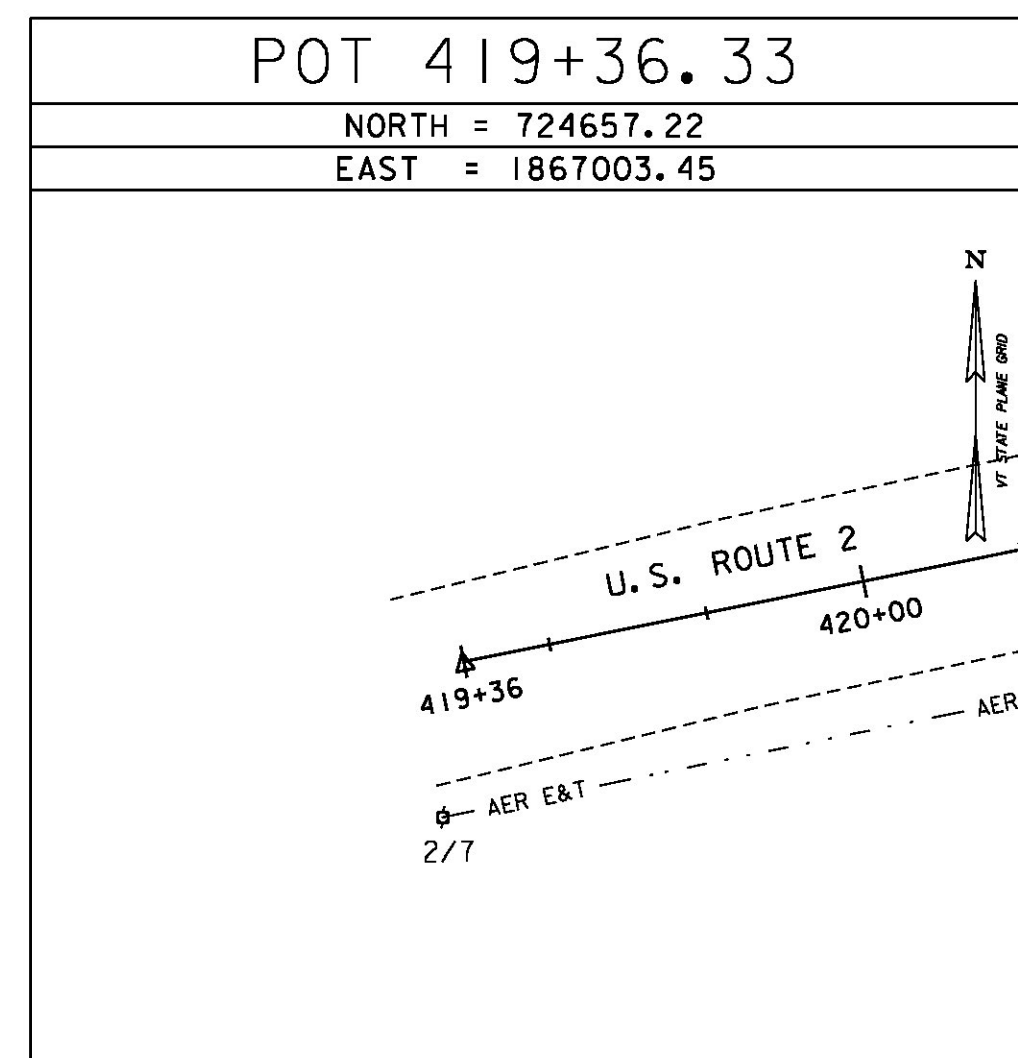
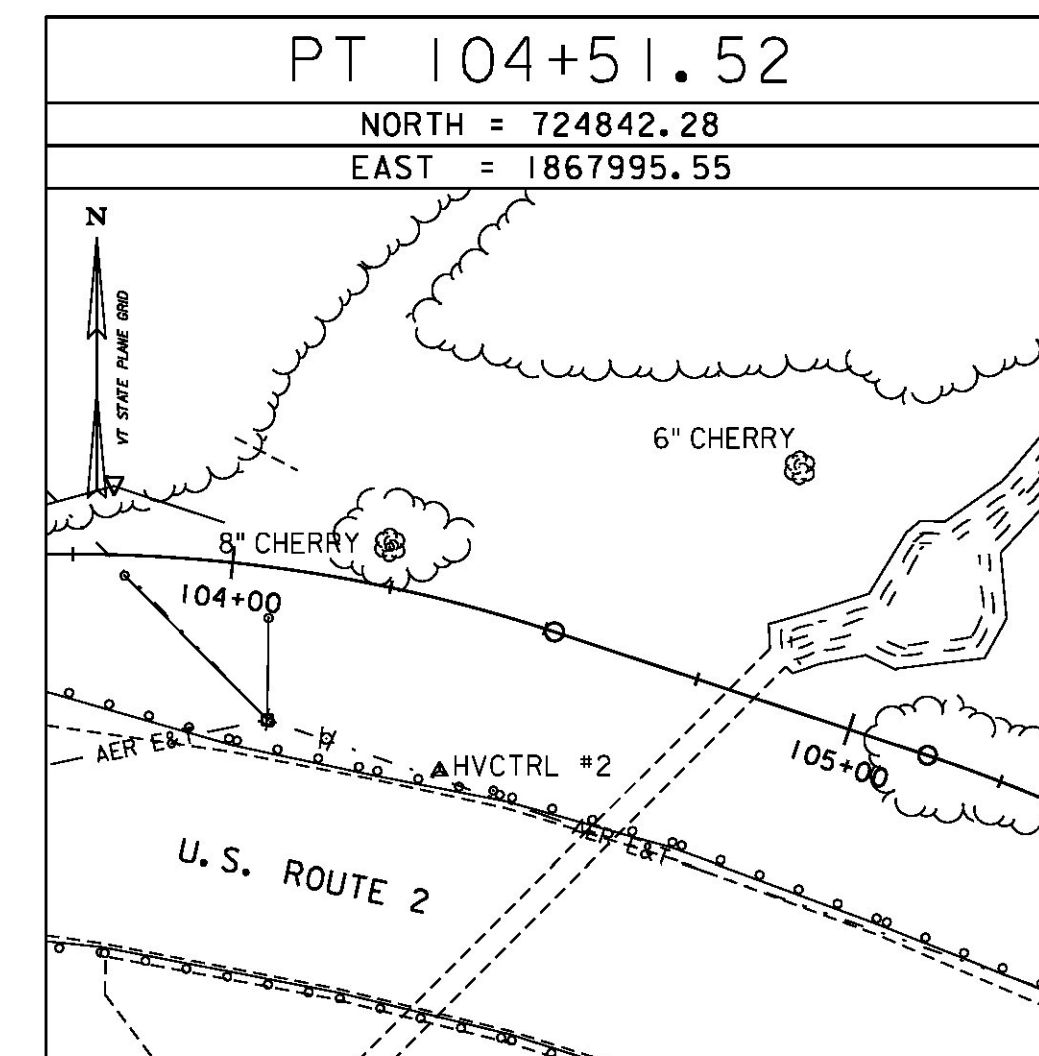
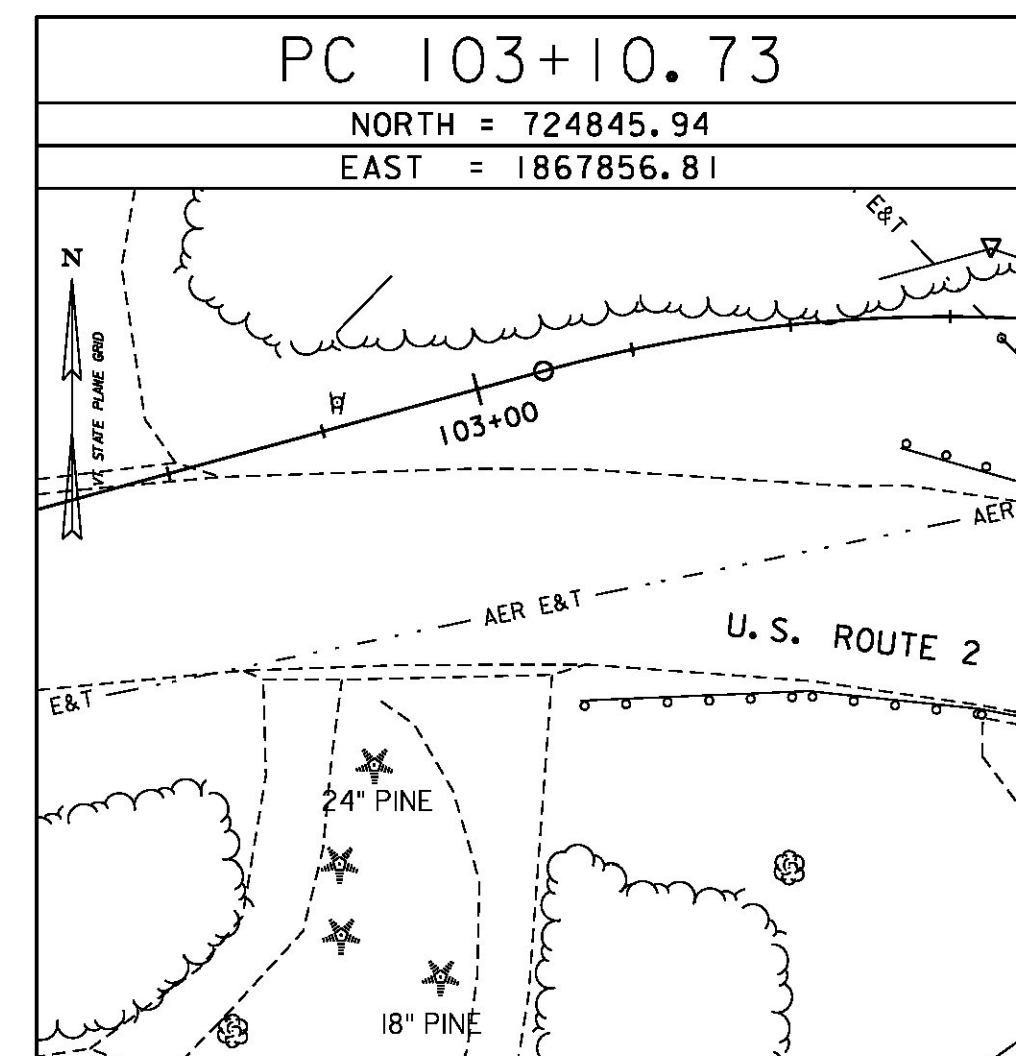
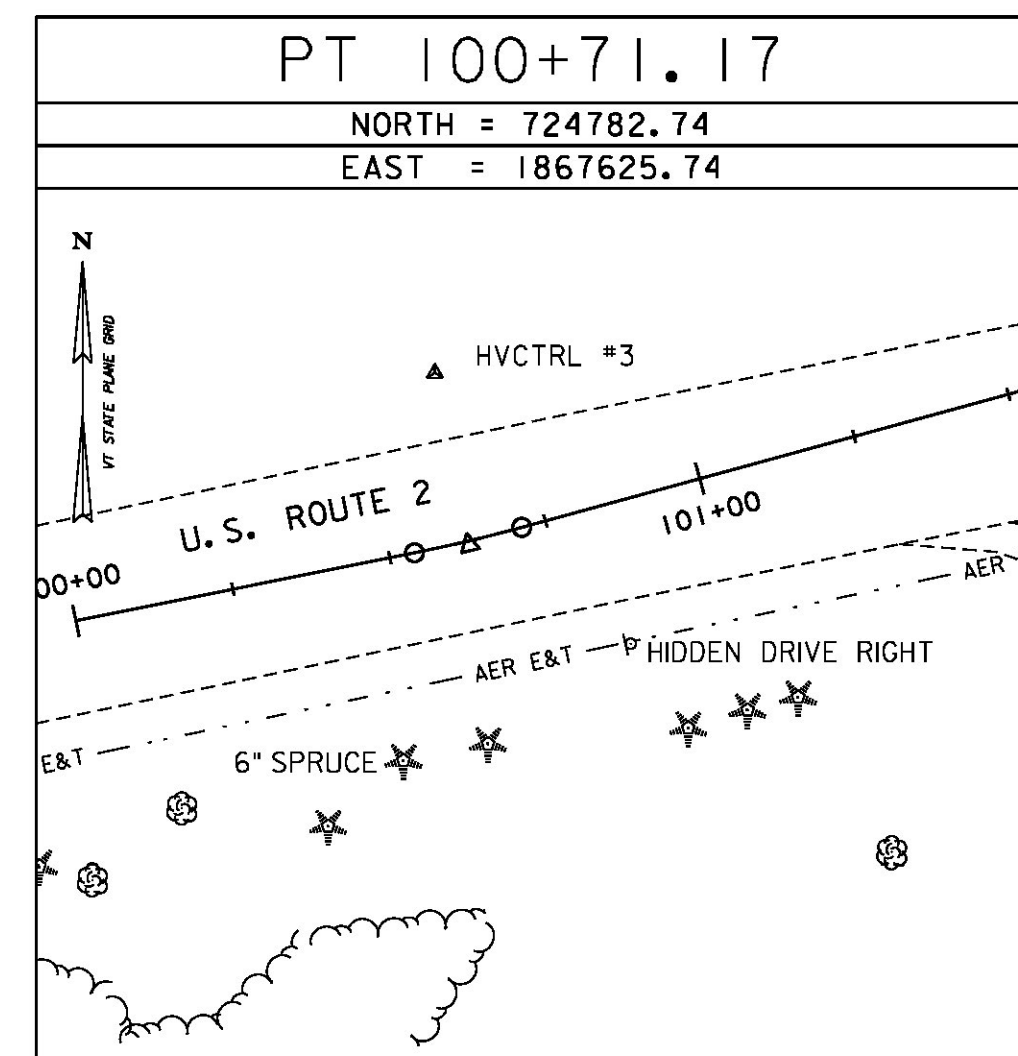







ALIGNMENT TIES

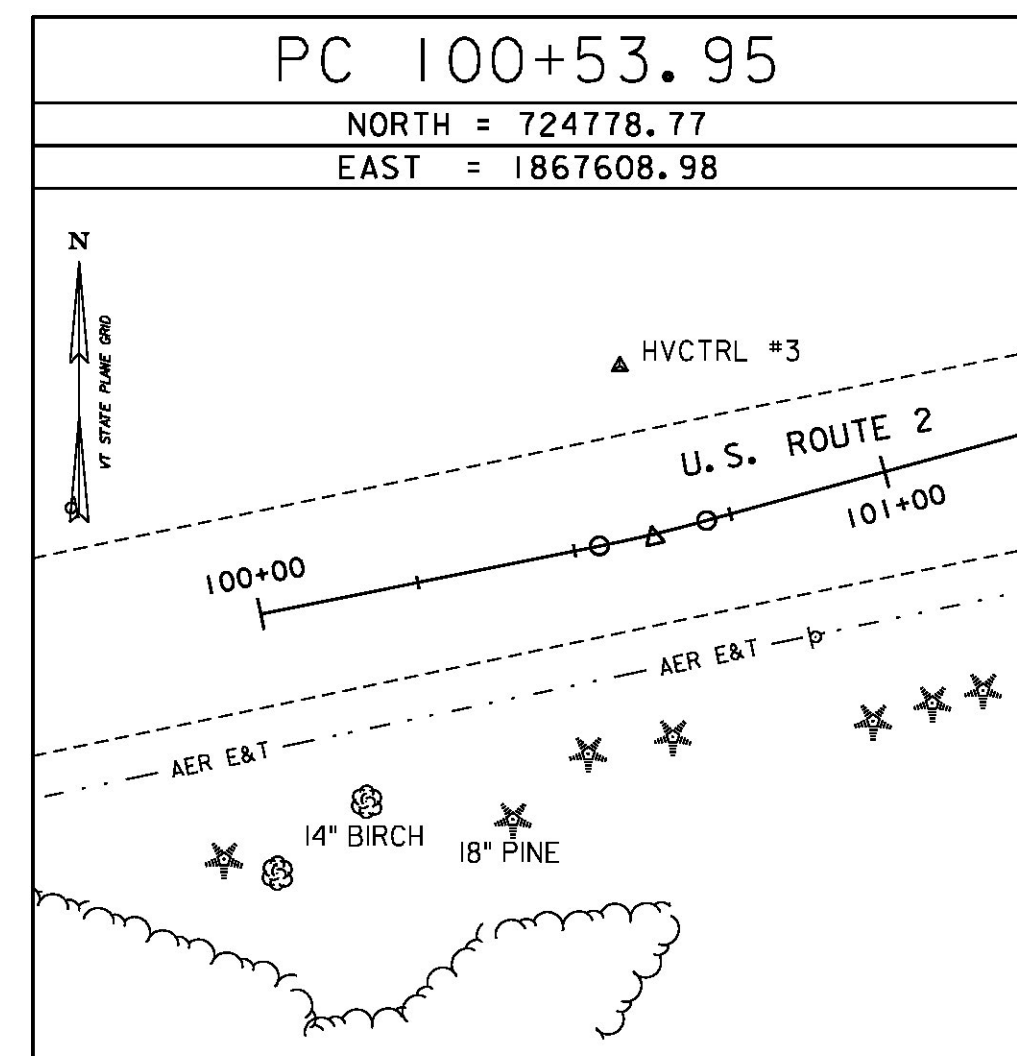

ALIGNMENT TIES

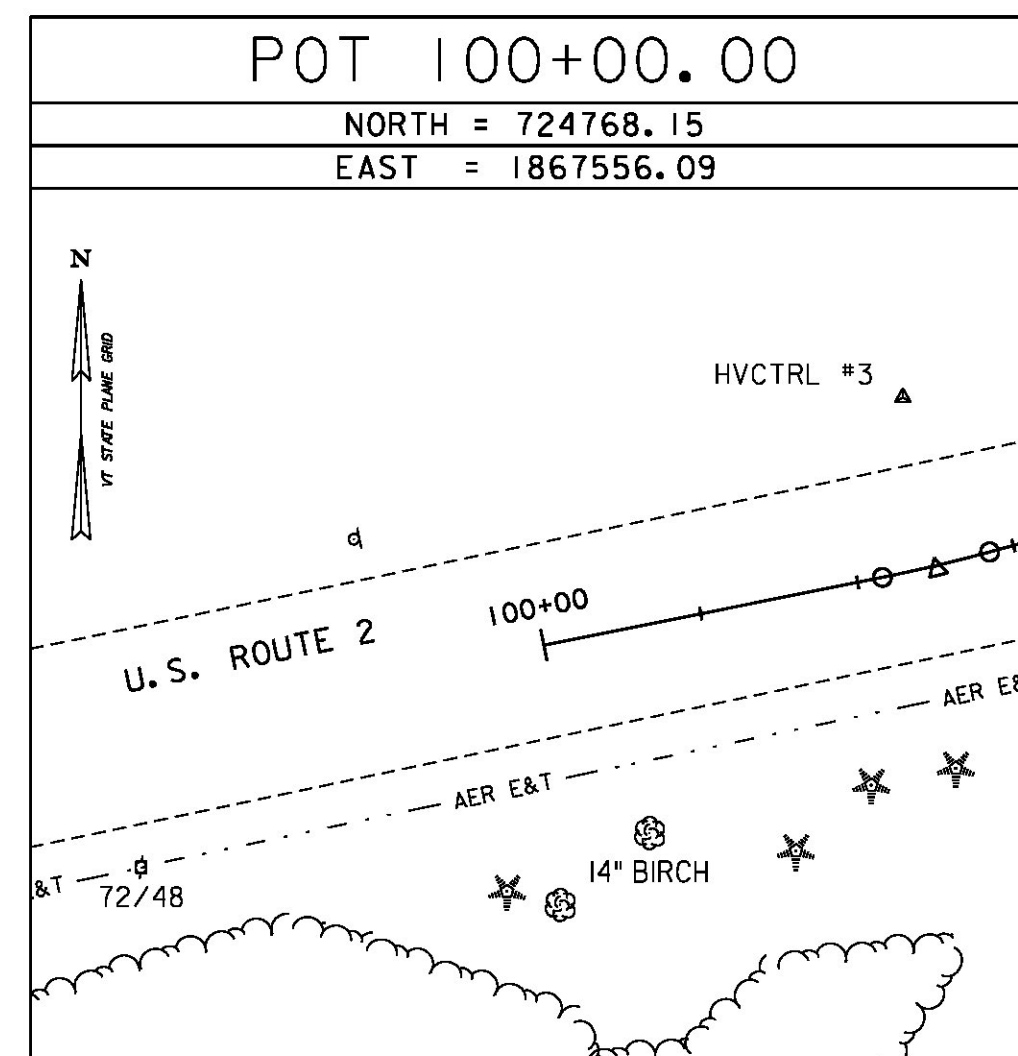

ALIGNMENT TIES

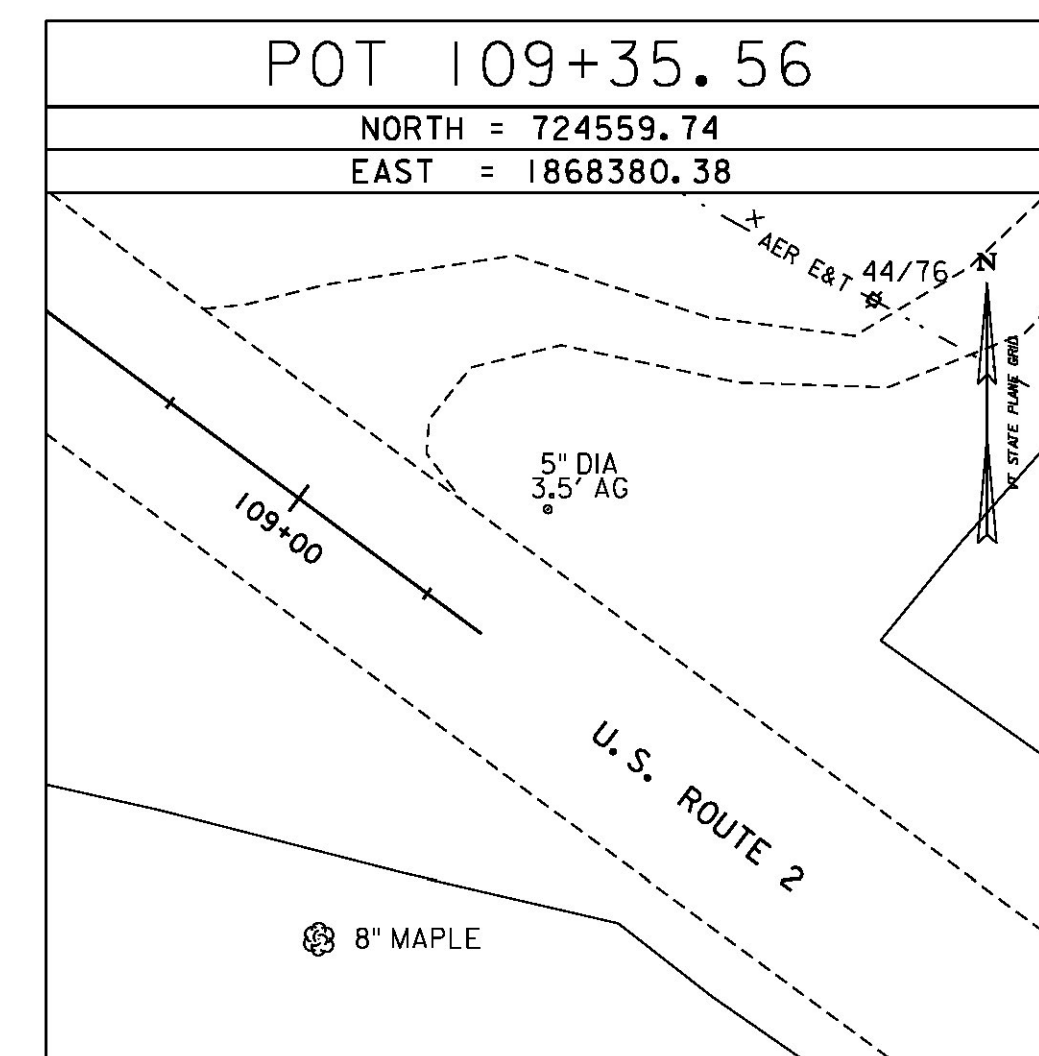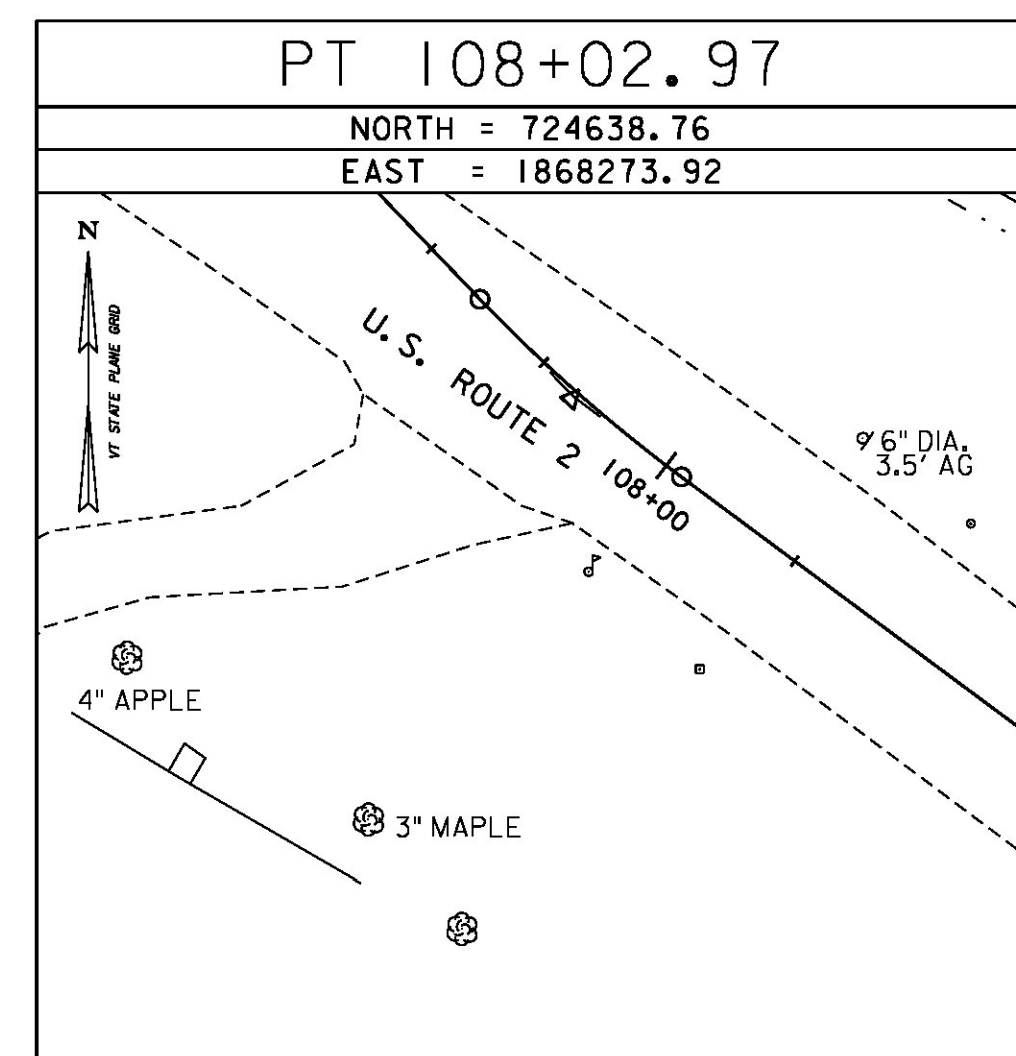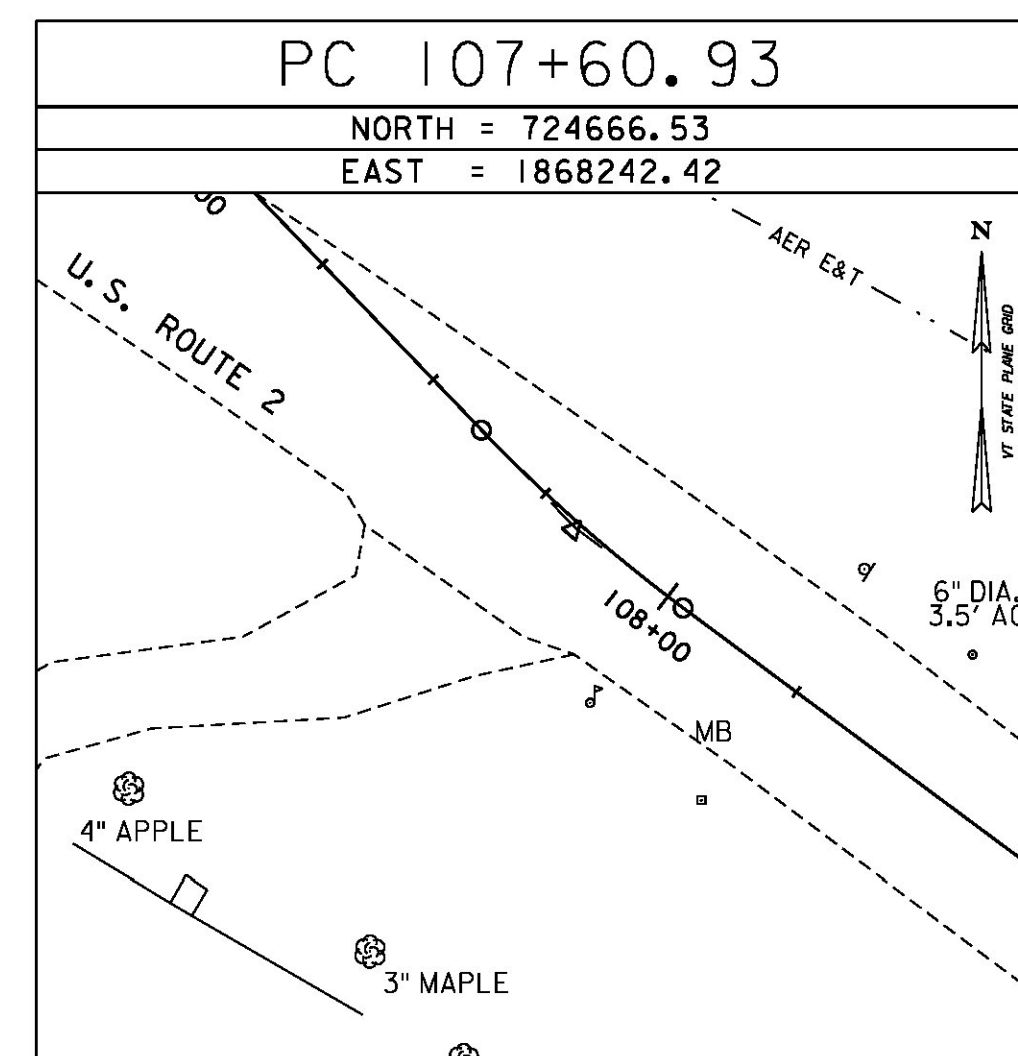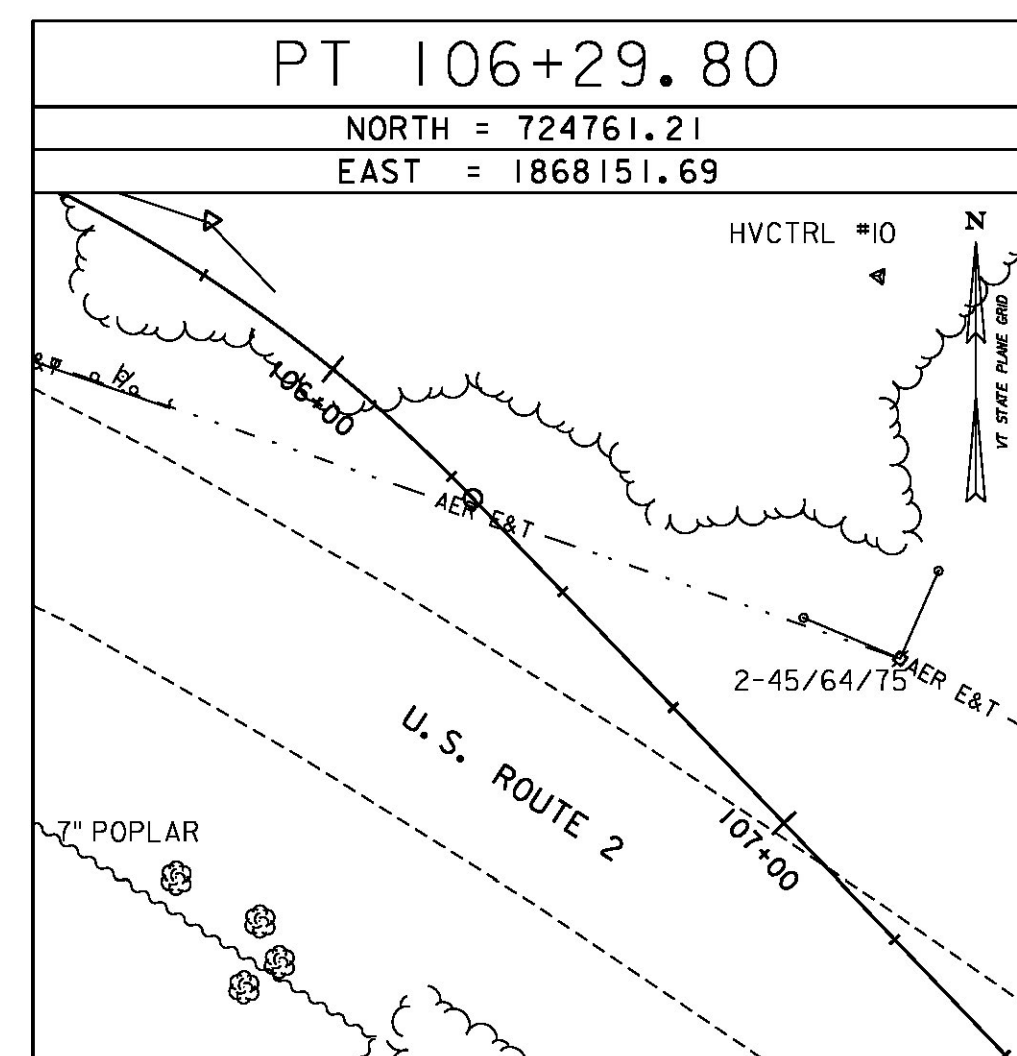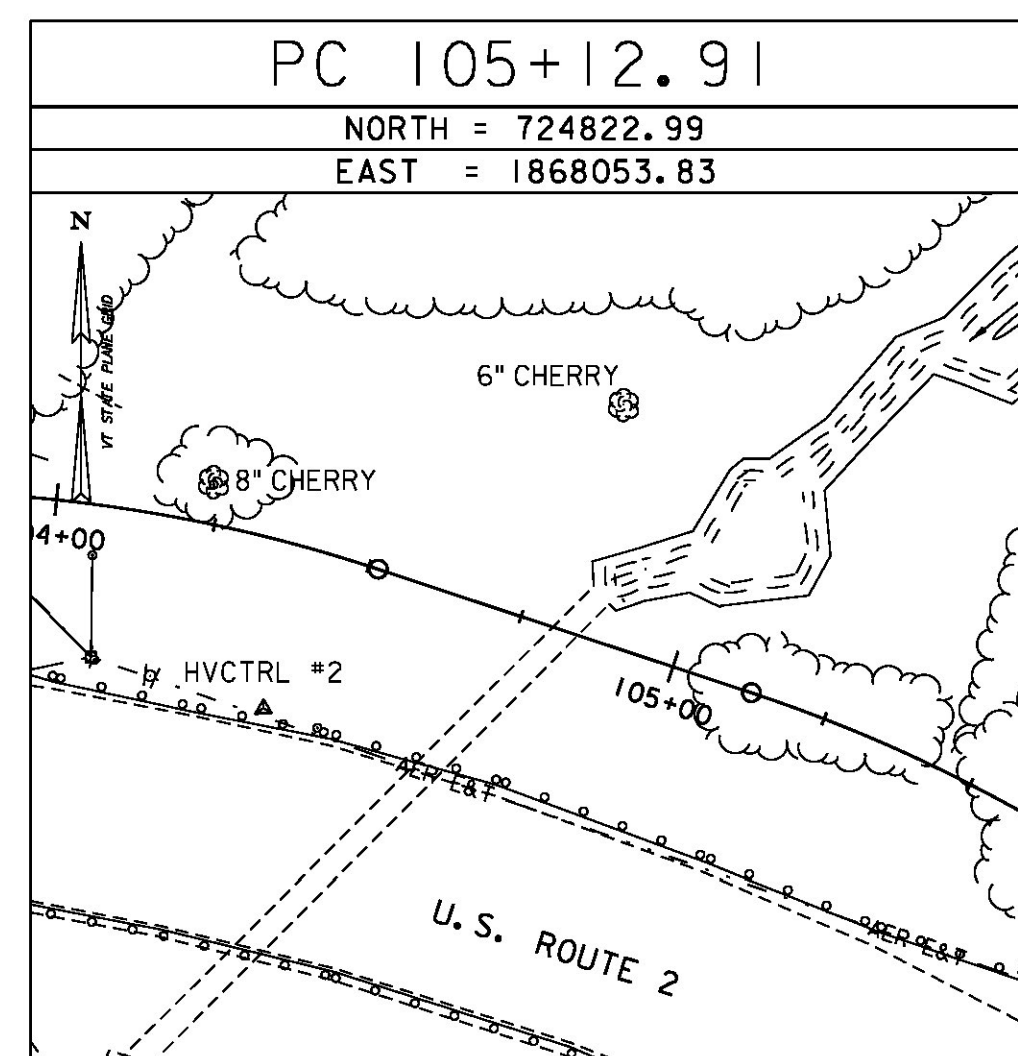

CLD_12-0106 MODEL: TIE02

DATUM
VERTICAL NAVD 88(GEIOD09) FT
HORIZONTAL NAD 83(CORS) sFT
ADJUSTMENT LSQ



PROJECT NAME: LUNENBURG
PROJECT NUMBER: NH CULV(27)
FILE NAME: llb294/cos/zllb294tie.dgn
PROJECT LEADER: J. BYATT
DESIGNED BY: M. HALEY
TIE SHEET 2
PLOT DATE: 8/6/2015
DRAWN BY: S. GOODWIN
CHECKED BY: P. SHEDD
SHEET 16 OF 74