


US 2 PROFILE

HOR. SCALE 1" = 20' - 0"
 VER. SCALE 1" = 10' - 0"

STATIONS AND ELEVATIONS ARE IN FEET.
 THE ELEVATIONS SHOWN TO THE NEAREST TENTH ARE THE OLD GROUND ALONG THE CENTERLINE.
 THE ELEVATIONS SHOWN TO THE NEAREST HUNDREDTH ARE THE PROPOSED FINISHED GRADE ALONG THE CENTERLINE.

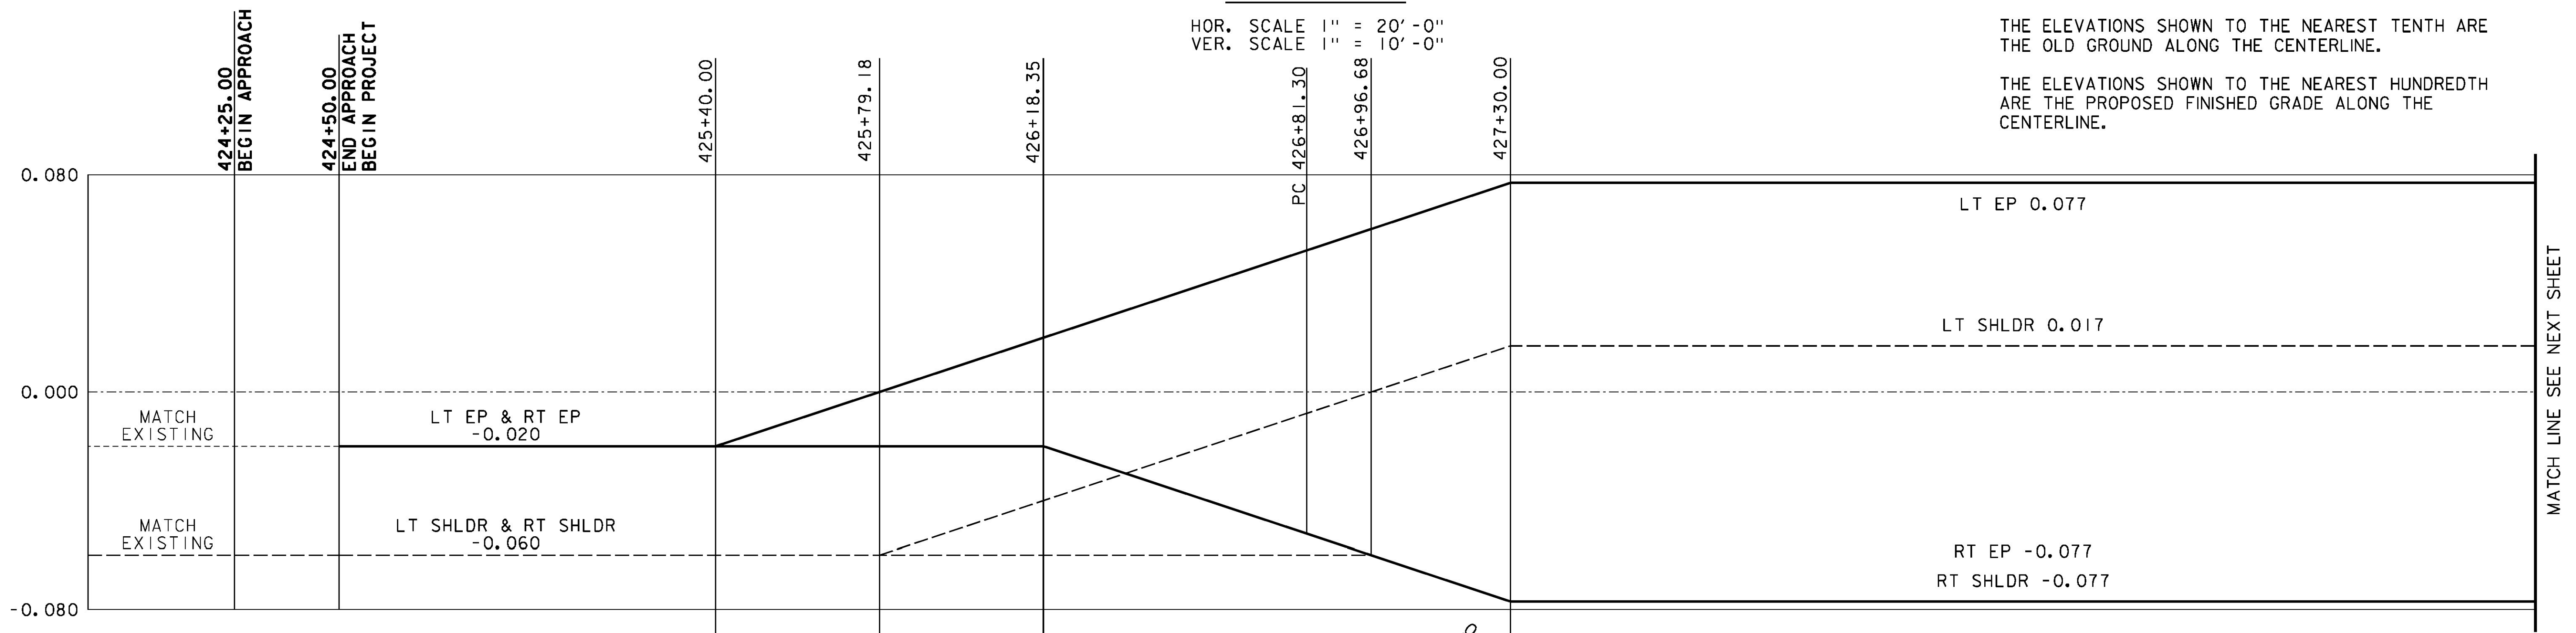

US 2 BANKING DIAGRAM

SCALE = HORIZONTAL IN FEET
 = VERTICAL SUPERELEVATION IN PERCENTAGE

PROJECT NAME:	LUNENBURG	FILE NAME:	11b294/cos/zlib294pro.dgn	PLOT DATE:	8/6/2015
PROJECT NUMBER:	NH CULV(27)	PROJECT LEADER:	J. BYATT	DRAWN BY:	W. GORDON
		DESIGNED BY:	M. HALEY	CHECKED BY:	P. SHEDD
		US 2 PROFILE AND BANKING DIAGRAM 1			SHEET 19 OF 74



CLD_12-0106 MODEL: PRO01