


STATIONS AND ELEVATIONS ARE IN FEET.

THE ELEVATIONS SHOWN TO THE NEAREST TENTH ARE THE OLD GROUND ALONG THE CENTERLINE.

THE ELEVATIONS SHOWN TO THE NEAREST HUNDREDTH ARE THE PROPOSED FINISHED GRADE ALONG THE CENTERLINE.

US 2 PROFILE

HOR. SCALE 1" = 20' - 0"  
VER. SCALE 1" = 10' - 0"

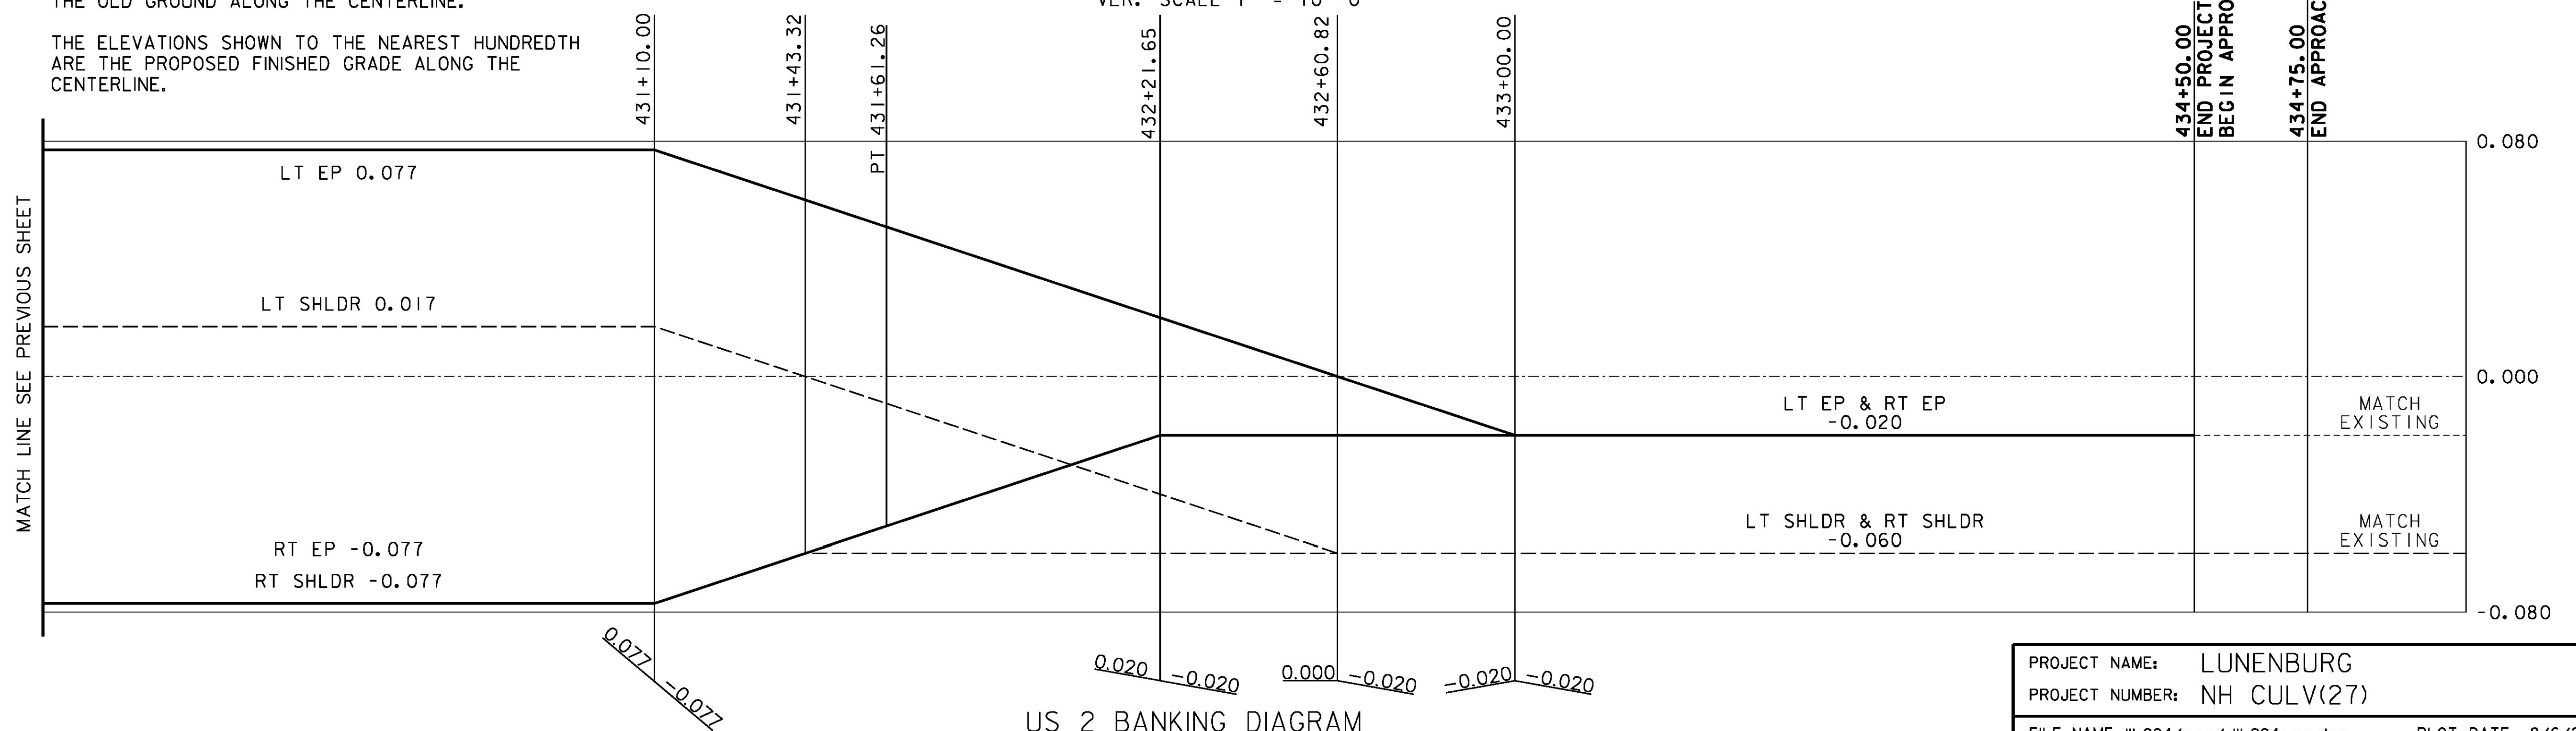

US 2 BANKING DIAGRAM

SCALE = HORIZONTAL IN FEET  
= VERTICAL SUPERELEVATION IN PERCENTAGE



PROJECT NAME: LUNENBURG  
PROJECT NUMBER: NH CULV(27)

FILE NAME: Iib294/cos/zlib294pro.dgn  
PROJECT LEADER: J. BYATT  
DESIGNED BY: M. HALEY  
US 2 PROFILE AND BANKING DIAGRAM 2

PLOT DATE: 8/6/2015  
DRAWN BY: W. GORDON  
CHECKED BY: P. SHEDD  
SHEET 20 OF 74