

INDEX OF SHEETS

- 1 TITLE SHEET
- 2 INDEX OF SHEETS
- 3-5 PROJECT TYPICAL SHEETS 1-3
- 6-8 QUANTITY SHEETS 1-3
- 9-14 ITEM DETAIL SUMMARY SHEETS 1-6
- 15 DRIVE DETAIL SHEET
- 16 CULVERT & STRUCTURE INVENTORY SHEET
- 17 RAILROAD CROSSING DETAIL SHEET
- 18-20 MISCELLANEOUS DETAIL SHEETS 1-3
- 21 DITCH CLEANING DETAIL SHEET
- 22-72 PROJECT LAYOUT SHEETS 1-51
- 73-104 TRAFFIC SIGN SUMMARY SHEETS 1-32
- 105-111 TRAFFIC SIGN DETAIL SHEETS 1-7
- 112 TRAFFIC SIGNAL SYSTEM SHEET
- 113-115 CONSTRUCTION APPROACH SIGNING SHEETS 1-3

STRUCTURES DETAIL SHEETS

- SD-516.10 BRIDGE JOINT ASPHALTIC PLUG


VAOT STANDARDS

B-71	07-08-05	E-151	05-01-04
C-2A	10-14-05	E-152	05-01-04
C-2B	10-14-05	E-153	05-01-04
C-3A	03-10-08	E-154	05-01-04
C-3B	03-10-08	E-172	08-09-95
C-10	02-11-08	E-190	06-30-03
D-6	06-01-94	E-191	02-01-99
D-8	01-03-00	E-192	10-12-00
D-9	06-01-94	E-193	08-18-95
D-15	06-01-94	G-1	01-03-00
D-16	06-01-94	G-1d	01-03-00
E-121	08-08-95	G-19	11-15-02
E-123	03-16-04	J-3	08-07-95
E-127	08-08-95	RR-1	06-01-94
E-130	08-08-95	T-1	08-06-12
E-131	08-08-95	T-10	08-06-12
E-136A	08-08-95	T-17	08-06-12
E-136B	08-08-95	T-24	08-06-12
E-136C	08-08-95	T-28	08-06-12
E-138	05-30-03	T-29	08-06-12
E-140	08-30-96	T-30	08-06-12
E-141	09-20-95	T-31	08-06-12
E-142	09-20-95	T-35	08-06-12
E-143	06-15-04	T-36	08-06-12
E-150	05-01-04	T-45	01-02-13

TRAFFIC DATA

VT ROUTE 105, VT ROUTE 108 & SNTH 139

LOCATION	AADT		DHV		ESALS	
	2014	2024	2014	2024	2014-2024	2014-2034
VT ROUTE 105 (ENOSBURG FALLS)						
BEGIN PROJECT TO VT 108 SOUTH	3800	4000	430	450	1,955,000	4,413,000
VT 108 SOUTH TO DEPOT STREET	7300	7500	820	840	3,002,000	7,247,000
DEPOT STREET TO PLEASANT STREET	7900	8100	890	910	2,681,000	6,472,000
PLEASANT STREET TO END PROJECT	8400	8700	940	970	2,381,000	5,775,000
VT ROUTE 108 (ENOSBURG FALLS)						
BEGIN PROJECT TO DUFFY HILL ROAD	2400	2500	270	280	720,000	1,622,000
DUFFY HILL ROAD TO WEST MAIN STREET (VT 105)	3000	3100	340	350	827,000	2,021,000
NORTH MAIN STREET (VT 105) TO END PROJECT	1000	1000	110	110	182,000	390,000
VT ROUTE 105 (RICHFORD)						
BEGIN PROJECT TO MAIN STREET (SNTH 139)	4200	4400	470	500	1,164,000	2,643,000
MAIN STREET (SNTH 139) TO LIBERTY STREET	2700	2800	300	320	932,000	2,241,000
LIBERTY STREET TO END PROJECT	1800	1900	200	210	765,000	1,734,000
SNTH 139 (RICHFORD)						
BEGIN PROJECT TO RIVER STREET (SNTH 139)	4300	4500	480	510	786,000	1,939,000
RIVER STREET (SNTH 139) TO GREEN AVENUE	2200	2200	250	250	607,000	1,293,000
GREEN AVENUE TO END PROJECT	720	740	80	80	147,000	319,000

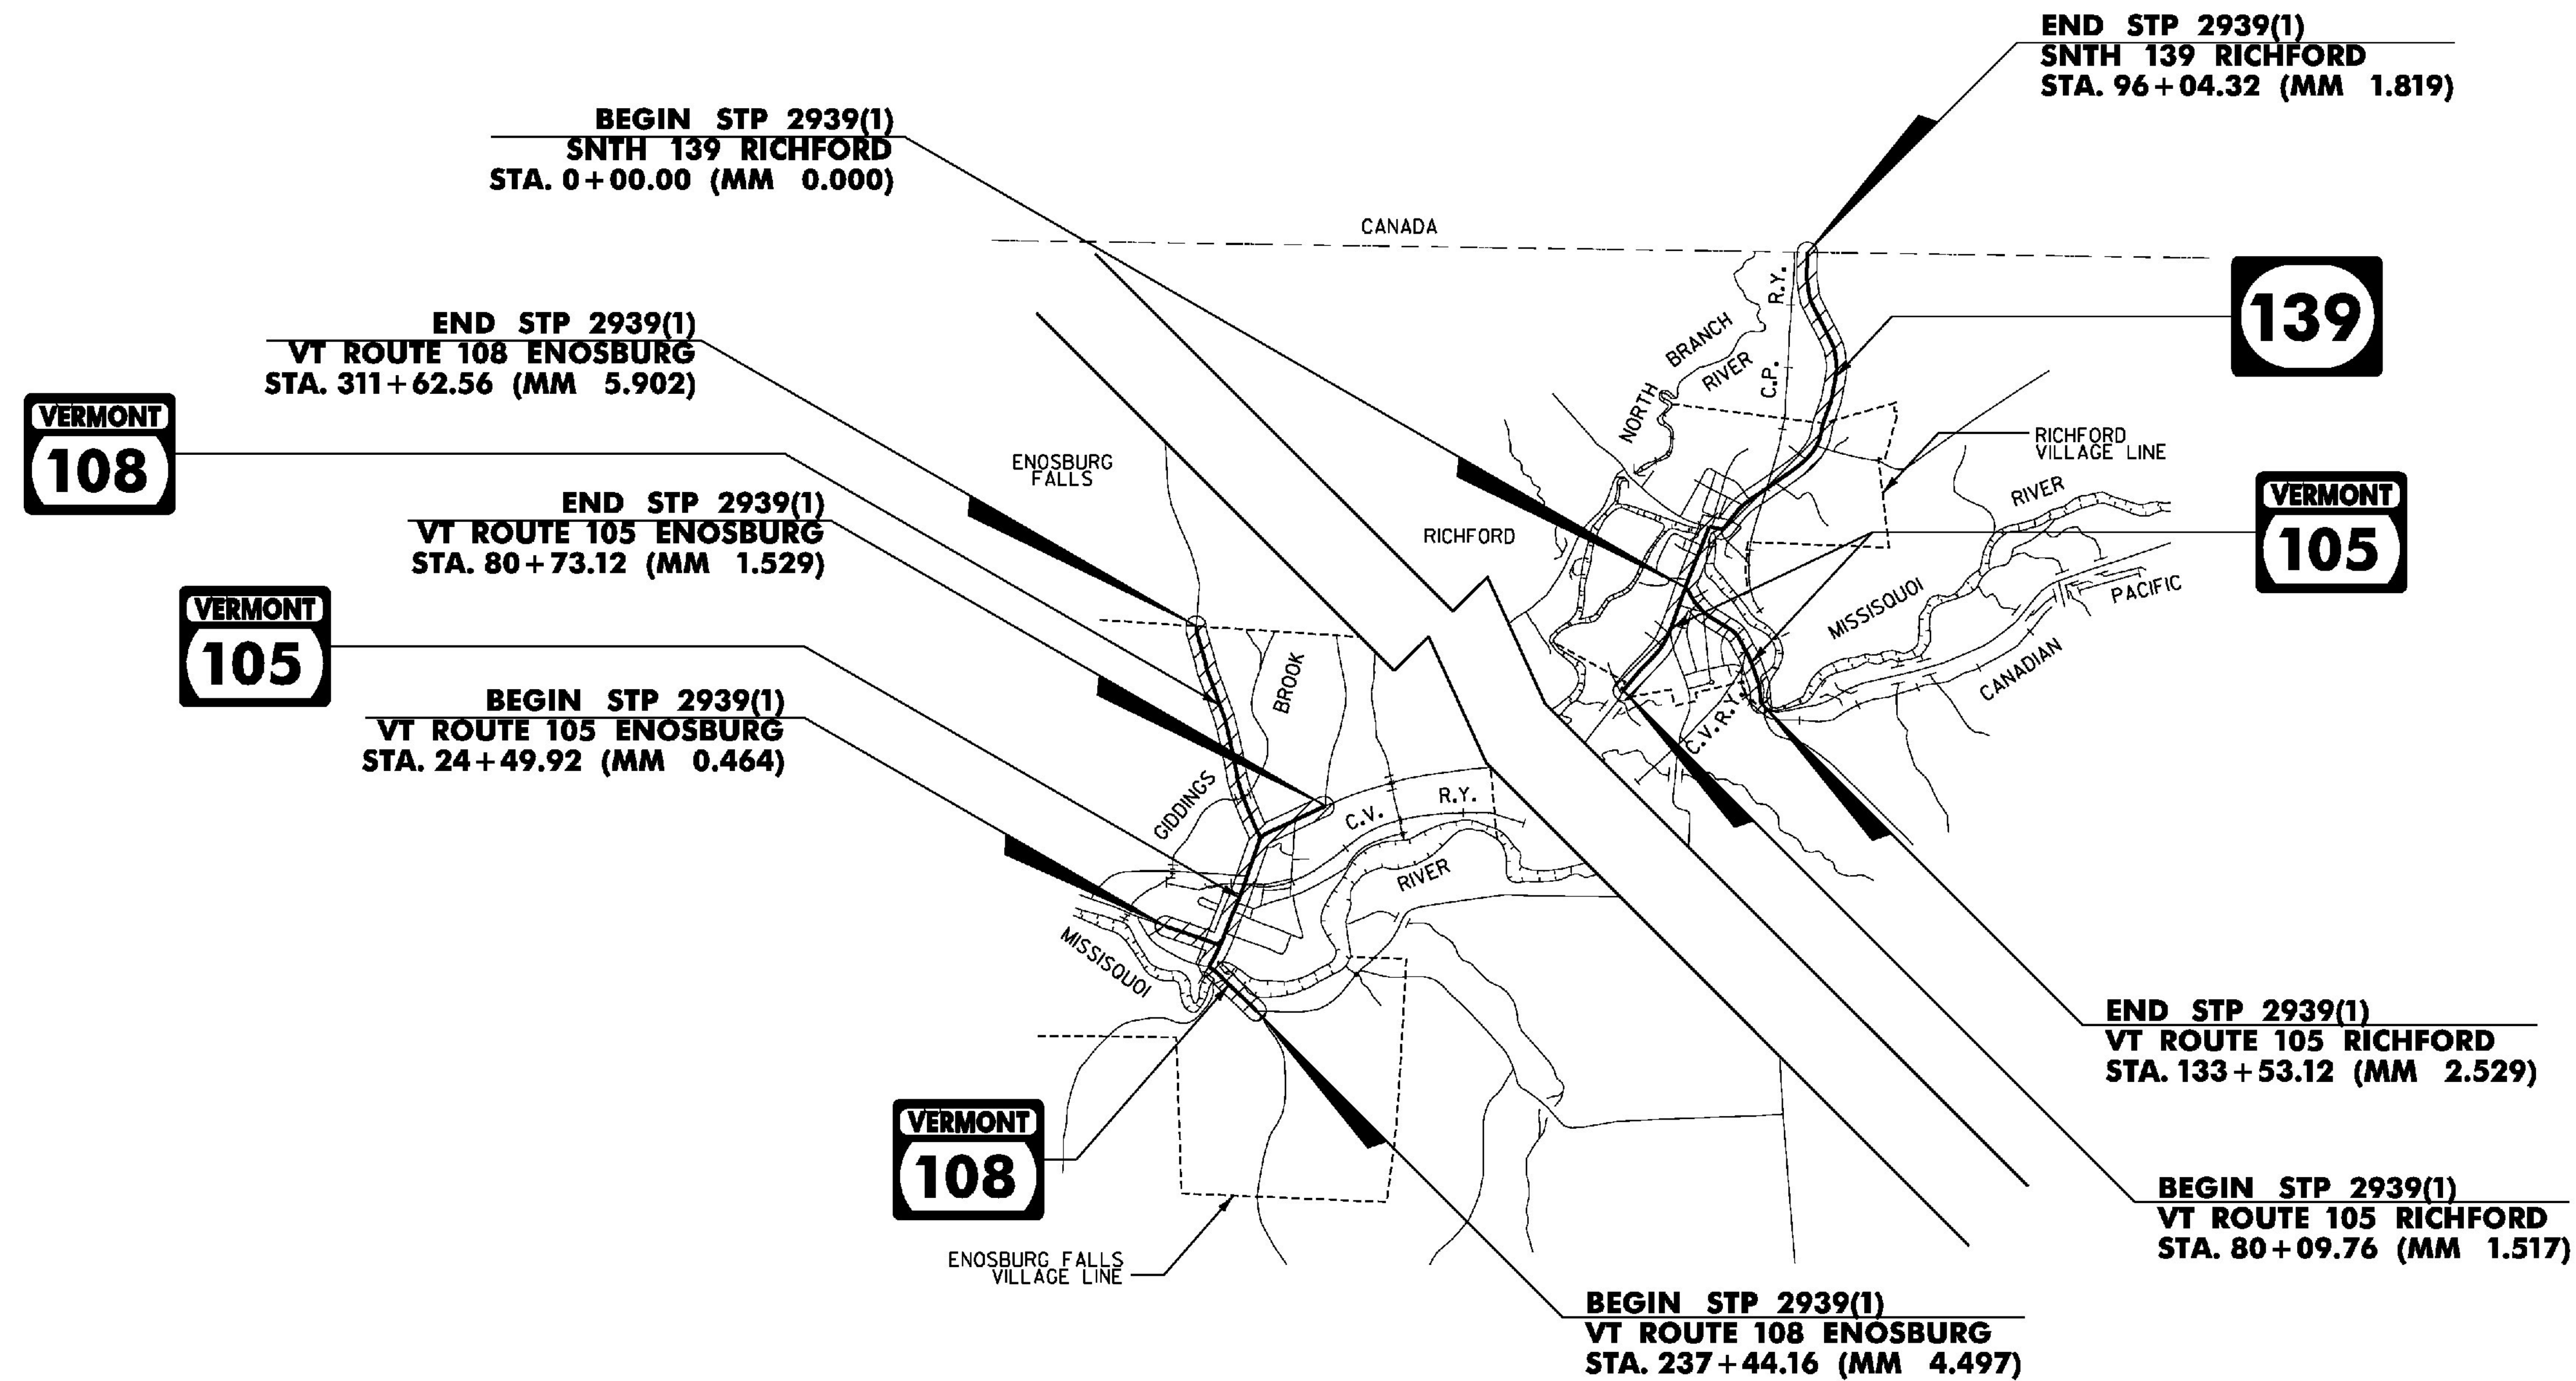

NOT TO SCALE

INDEX OF SHEETS

PROJECT NAME: ENOSBURG-RICHFORD
PROJECT NUMBER: STP 2939(1)

FILE NAME: p11b312.dgn
PROJECT LEADER: J. LITTLE
DESIGNED BY: J. LITTLE
IPARM FILE: p11b312ind.i

PLOT DATE: 3/19/2014
DRAWN BY: D. DRAPER
CHECKED BY: J. LITTLE
SHEET 2 OF 15

