

CHANGING ELEVATION OF DIS, CBS OR MHS
 VT ROUTE 105
 STA. 36+94, RT

REHAB. DIS, CBS OR MHS, CLASS I OR II
 VT ROUTE 105
 STA. 37+33, LT
 VT ROUTE 108
 STA. 257+77, LT
 STA. 258+75, RT

CHANGING ELEVATION OF SEWER MANHOLES
 VT ROUTE 105
 STA. 37+02, RT

DURABLE & TEMPORARY 4 INCH WHITE LINE
 (ALL LINES WILL INCLUDE EDGE LINE BREAKS AND RADI1 FOR SIDE ROADS)
 VT ROUTE 105
 STA. 35+00 TO 36+60, SOLID LT & RT
 STA. 36+92 TO 39+50, SOLID RT
 STA. 37+32 TO 39+50, SOLID LT
 VT ROUTE 108
 STA. 257+50 TO 258+64, SOLID LT
 STA. 257+50 TO 258+79, SOLID RT

DURABLE & TEMPORARY 4 INCH YELLOW LINE
 (ALL LINES WILL INCLUDE 1/2 BREAKS FOR SIDE ROADS)
 VT ROUTE 105
 STA. 35+00 TO 36+56, SOLID LT & RT
 STA. 37+12 TO 39+50, SOLID LT & RT
 VT ROUTE 108
 STA. 257+50 TO 258+59, SOLID LT & RT

DURABLE & TEMPORARY 8 INCH WHITE LINE
 VT ROUTE 105
 STA. 38+13 TO 38+19, SOLID RT (HYDRANT)
 SEE SHEET 19


DURABLE & TEMPORARY 24 INCH STOP BAR
 VT ROUTE 105
 STA. 36+55, RT

DURABLE & TEMPORARY LETTER OR SYMBOL
 VT ROUTE 105
 STA. 36+46, RT "STOP"

DURABLE & TEMPORARY CROSSWALK MARKING
 VT ROUTE 105
 STA. 36+64, LT TO RT
 SEE SHEET 19 (TYP.)

REMOVING SIGNS
 AS SHOWN - 4

ERECTING SALVAGED SIGNS
 AS SHOWN - 4

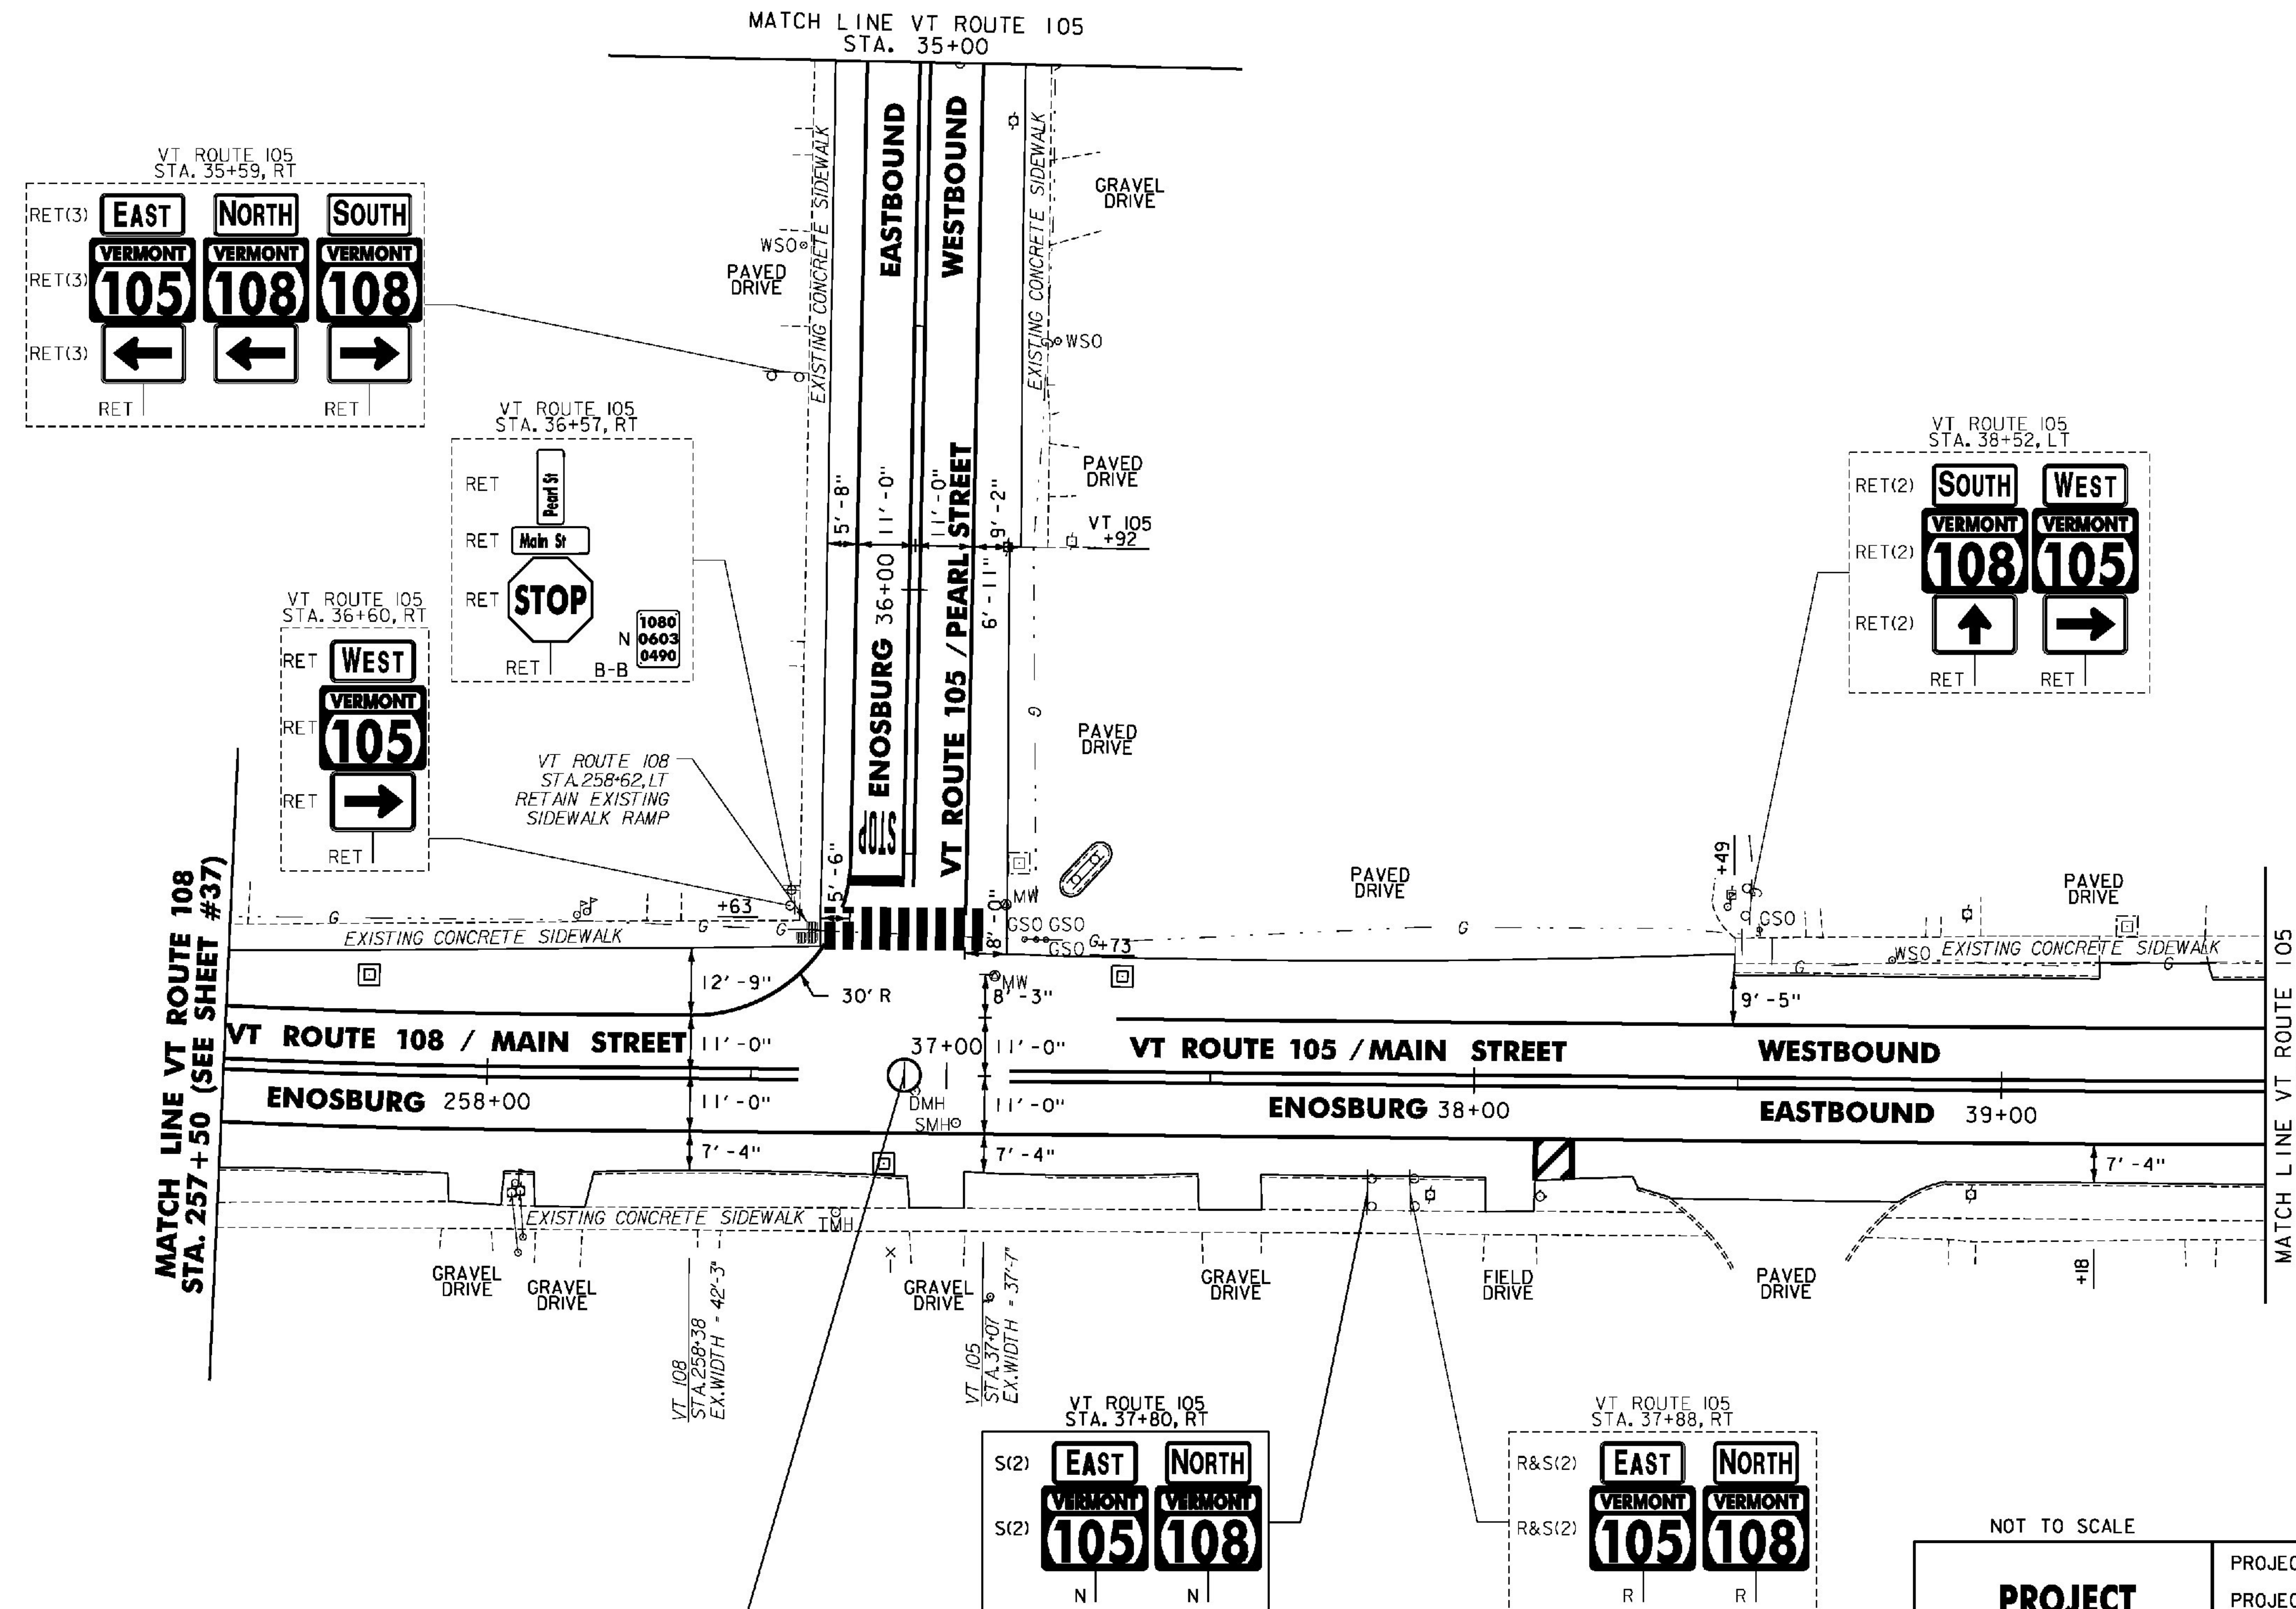

- NOTES:
- FOR LEGENDS, SEE SHEET 22.
 - ALL EXISTING SIGNS NOT SHOWN SHALL BE RETAINED.



NOT TO SCALE

PROJECT LAYOUT SHEET #3

PROJECT NAME: ENOSBURG-RICHFORD
 PROJECT NUMBER: STP 2939(I)

FILE NAME: p11b312.dgn
 PROJECT LEADER: J. LITTLE
 DESIGNED BY: J. LITTLE
 IPARM FILE: p11b312103.i

PLOT DATE: 3/19/2014
 DRAWN BY: D. DRAPER
 CHECKED BY: J. LITTLE
 SHEET 24 OF 115