

REHAB. DIS. CBS OR MHS. CLASS I OR II
 STA. 65+12, RT
 STA. 66+12, LT
 STA. 67+24, RT
 STA. 68+78, LT

CHANGING ELEVATION OF SEWER MANHOLES
 STA. 67+78, C

RELOCATE MAILBOX, SINGLE SUPPORT
 STA. 66+01, RT
 STA. 67+18, RT
 STA. 68+27, LT
 STA. 68+29, LT


ADJUST ELEVATION OF VALVE BOX
 STA. 68+85, LT

DURABLE & TEMPORARY 4 INCH WHITE LINE
 (ALL LINES WILL INCLUDE EDGE LINE BREAKS
 AND RADII FOR SIDE ROADS)
 STA. 65+00 TO 70+00, SOLID LT & RT

DURABLE & TEMPORARY 4 INCH YELLOW LINE
 (ALL LINES WILL INCLUDE C BREAKS FOR SIDE ROADS)
 STA. 65+00 TO 70+00, SOLID LT & RT

DURABLE & TEMPORARY 8 INCH WHITE LINE
 STA. 68+10 TO 68+22, LT (HYDRANT)
 SEE SHEET 19

REMOVING SIGNS
 AS SHOWN - 1

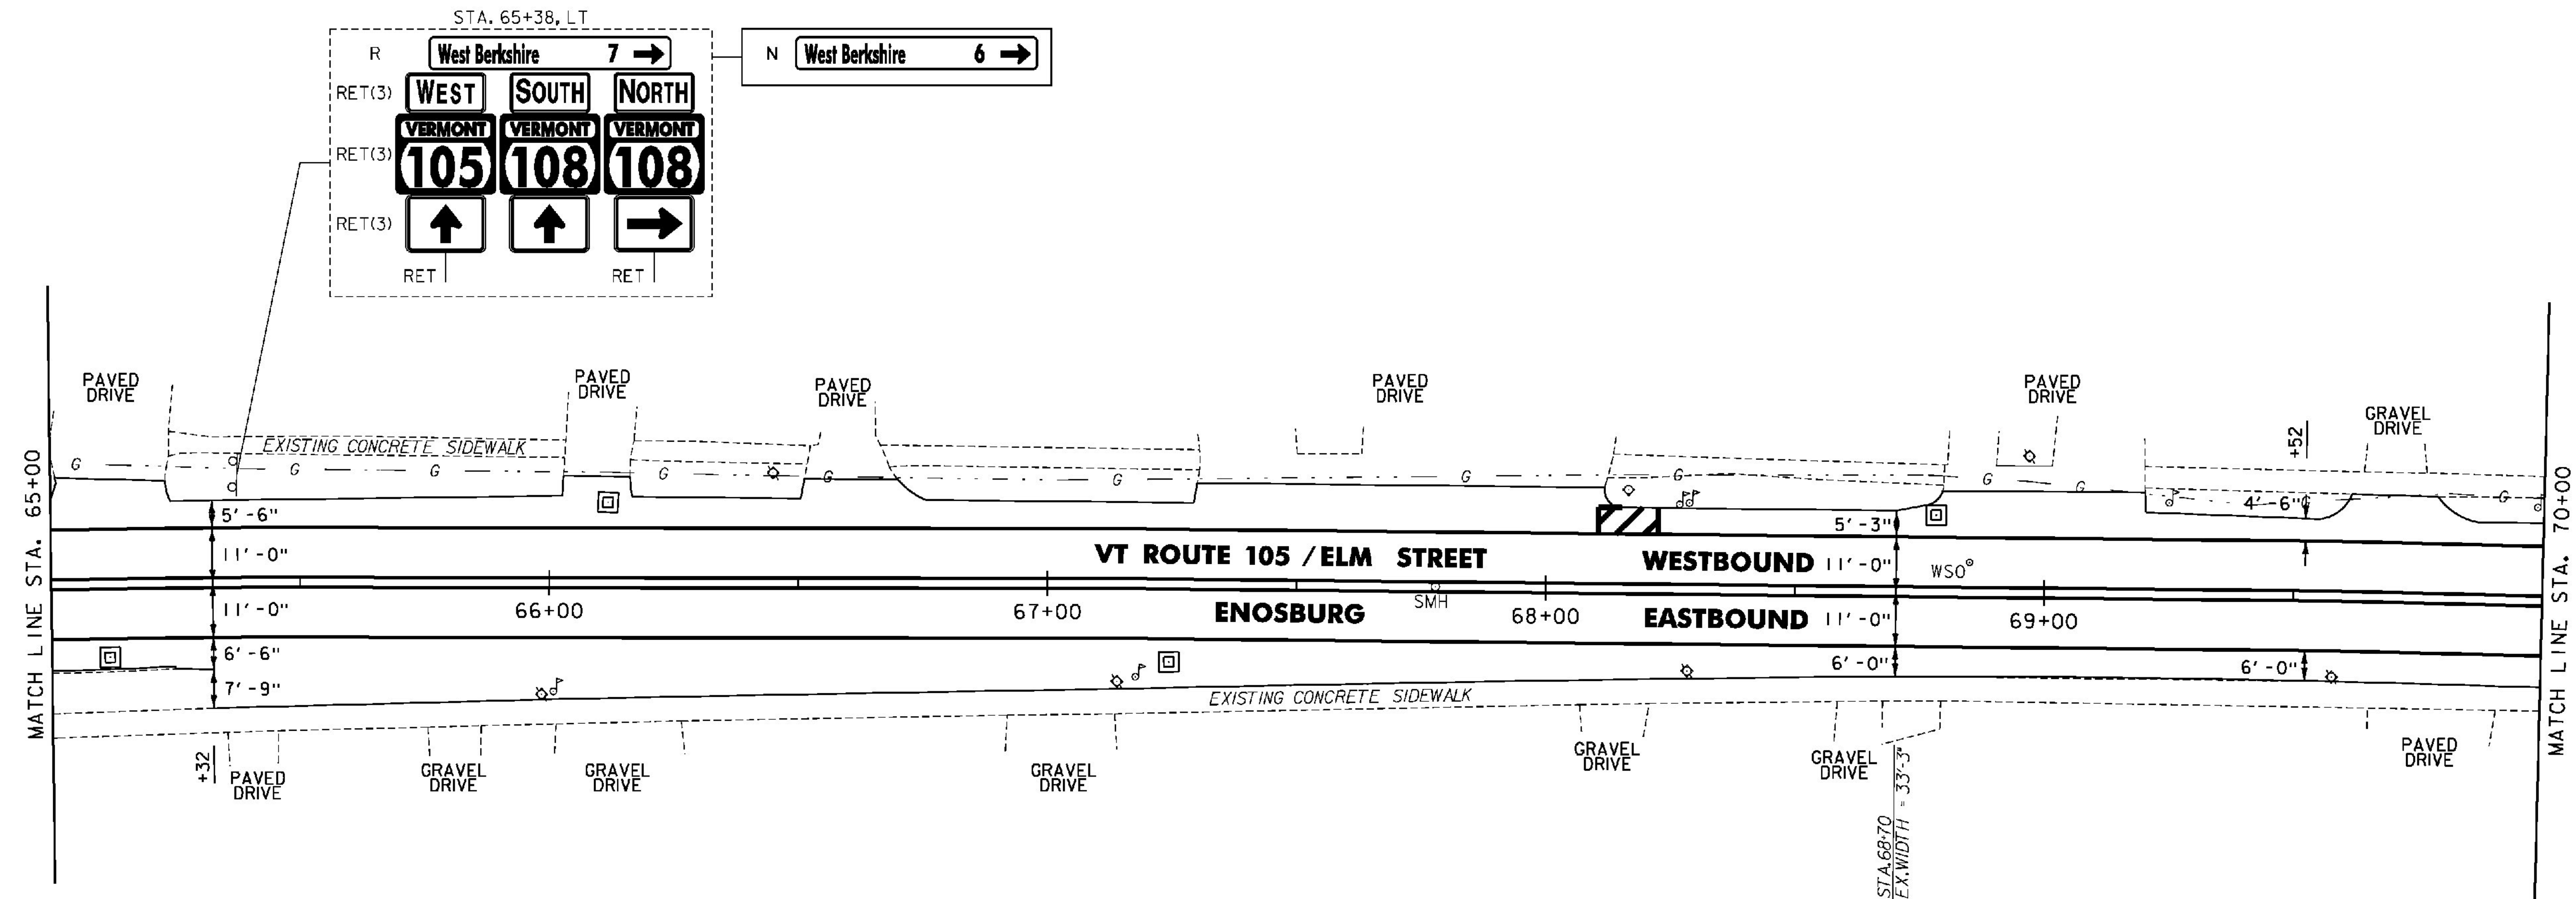

NOTES:

- FOR LEGENDS, SEE SHEET 22.
- ALL EXISTING SIGNS NOT SHOWN SHALL BE RETAINED.



NOT TO SCALE

PROJECT LAYOUT SHEET #9

PROJECT NAME: ENOSBURG-RICHFORD

PROJECT NUMBER: STP 2939(I)

FILE NAME: p11b312.dgn
 PROJECT LEADER: J. LITTLE
 DESIGNED BY: J. LITTLE
 IPARM FILE: p11b312109.i

PLOT DATE: 3/19/2014
 DRAWN BY: D. DRAPER
 CHECKED BY: J. LITTLE
 SHEET 30 OF 115