

REHAB. DIS. CRS OR MHS. CLASS I OR II
 STA. 252+88, RT
 STA. 253+72, LT

CHANGING ELEVATION OF SEWER MANHOLES
 STA. 253+08, LT
 STA. 253+12, LT
 STA. 253+60, C (MH UNKNOWN)
 STA. 253+66, RT (MH UNKNOWN)
 STA. 253+80, RT
 STA. 253+87, RT

REMOVING AND RESETTING CURB
 STA. 253+45, RT

PORTLAND CEMENT
 CONCRETE SIDEWALK, 5 INCH
 STA. 252+18, LT
 STA. 253+45, RT
 STA. 253+47, LT

DETECTABLE WARNING SURFACE
 STA. 252+18, LT
 STA. 253+45, RT
 STA. 253+47, LT

ADJUST ELEVATION OF VALVE BOX
 STA. 253+18, LT
 STA. 253+21, LT
 STA. 253+23, LT
 STA. 253+24, LT

DURABLE & TEMPORARY 4 INCH WHITE LINE
 (ALL LINES WILL INCLUDE EDGE LINE BREAKS
 AND RADIUS FOR SIDE ROADS)
 STA. 250+00 TO 252+86, SOLID LT & RT
 STA. 250+00 TO 255+00, SOLID RT
 STA. 253+51 TO 255+00, SOLID LT


DURABLE & TEMPORARY 4 INCH YELLOW LINE
 (ALL LINES WILL INCLUDE 6" BREAKS FOR SIDE ROADS)
 STA. 250+00 TO 252+86, SOLID LT & RT
 STA. 253+49 TO 255+00, SOLID LT & RT
 STA. 253+18, DOUBLE SOLID LT (VILLAGE DR.)
 STA. 253+18, DOUBLE SOLID LT (ST. ALBANS ST.)

DURABLE & TEMPORARY 24 INCH STOP BAR
 STA. 252+85, RT
 STA. 253+18, LT (VILLAGE DR.)
 STA. 253+18, LT (ST. ALBANS ST.)
 STA. 253+55, LT

DURABLE & TEMPORARY LETTER OR SYMBOL
 STA. 250+20, RT "AHEAD"
 STA. 252+76, RT "STOP"
 STA. 253+18, LT "STOP" (VILLAGE DR.)
 STA. 253+18, LT "STOP" (ST. ALBANS ST.)
 STA. 253+59, LT "STOP"

DURABLE & TEMPORARY CROSSWALK MARKING
 STA. 253+18, LT (ST. ALBANS ST.)
 STA. 253+45, RT TO 253+47, LT
 SEE SHEET 19 (TYP.)

REMOVING SIGNS
 AS SHOWN - 22

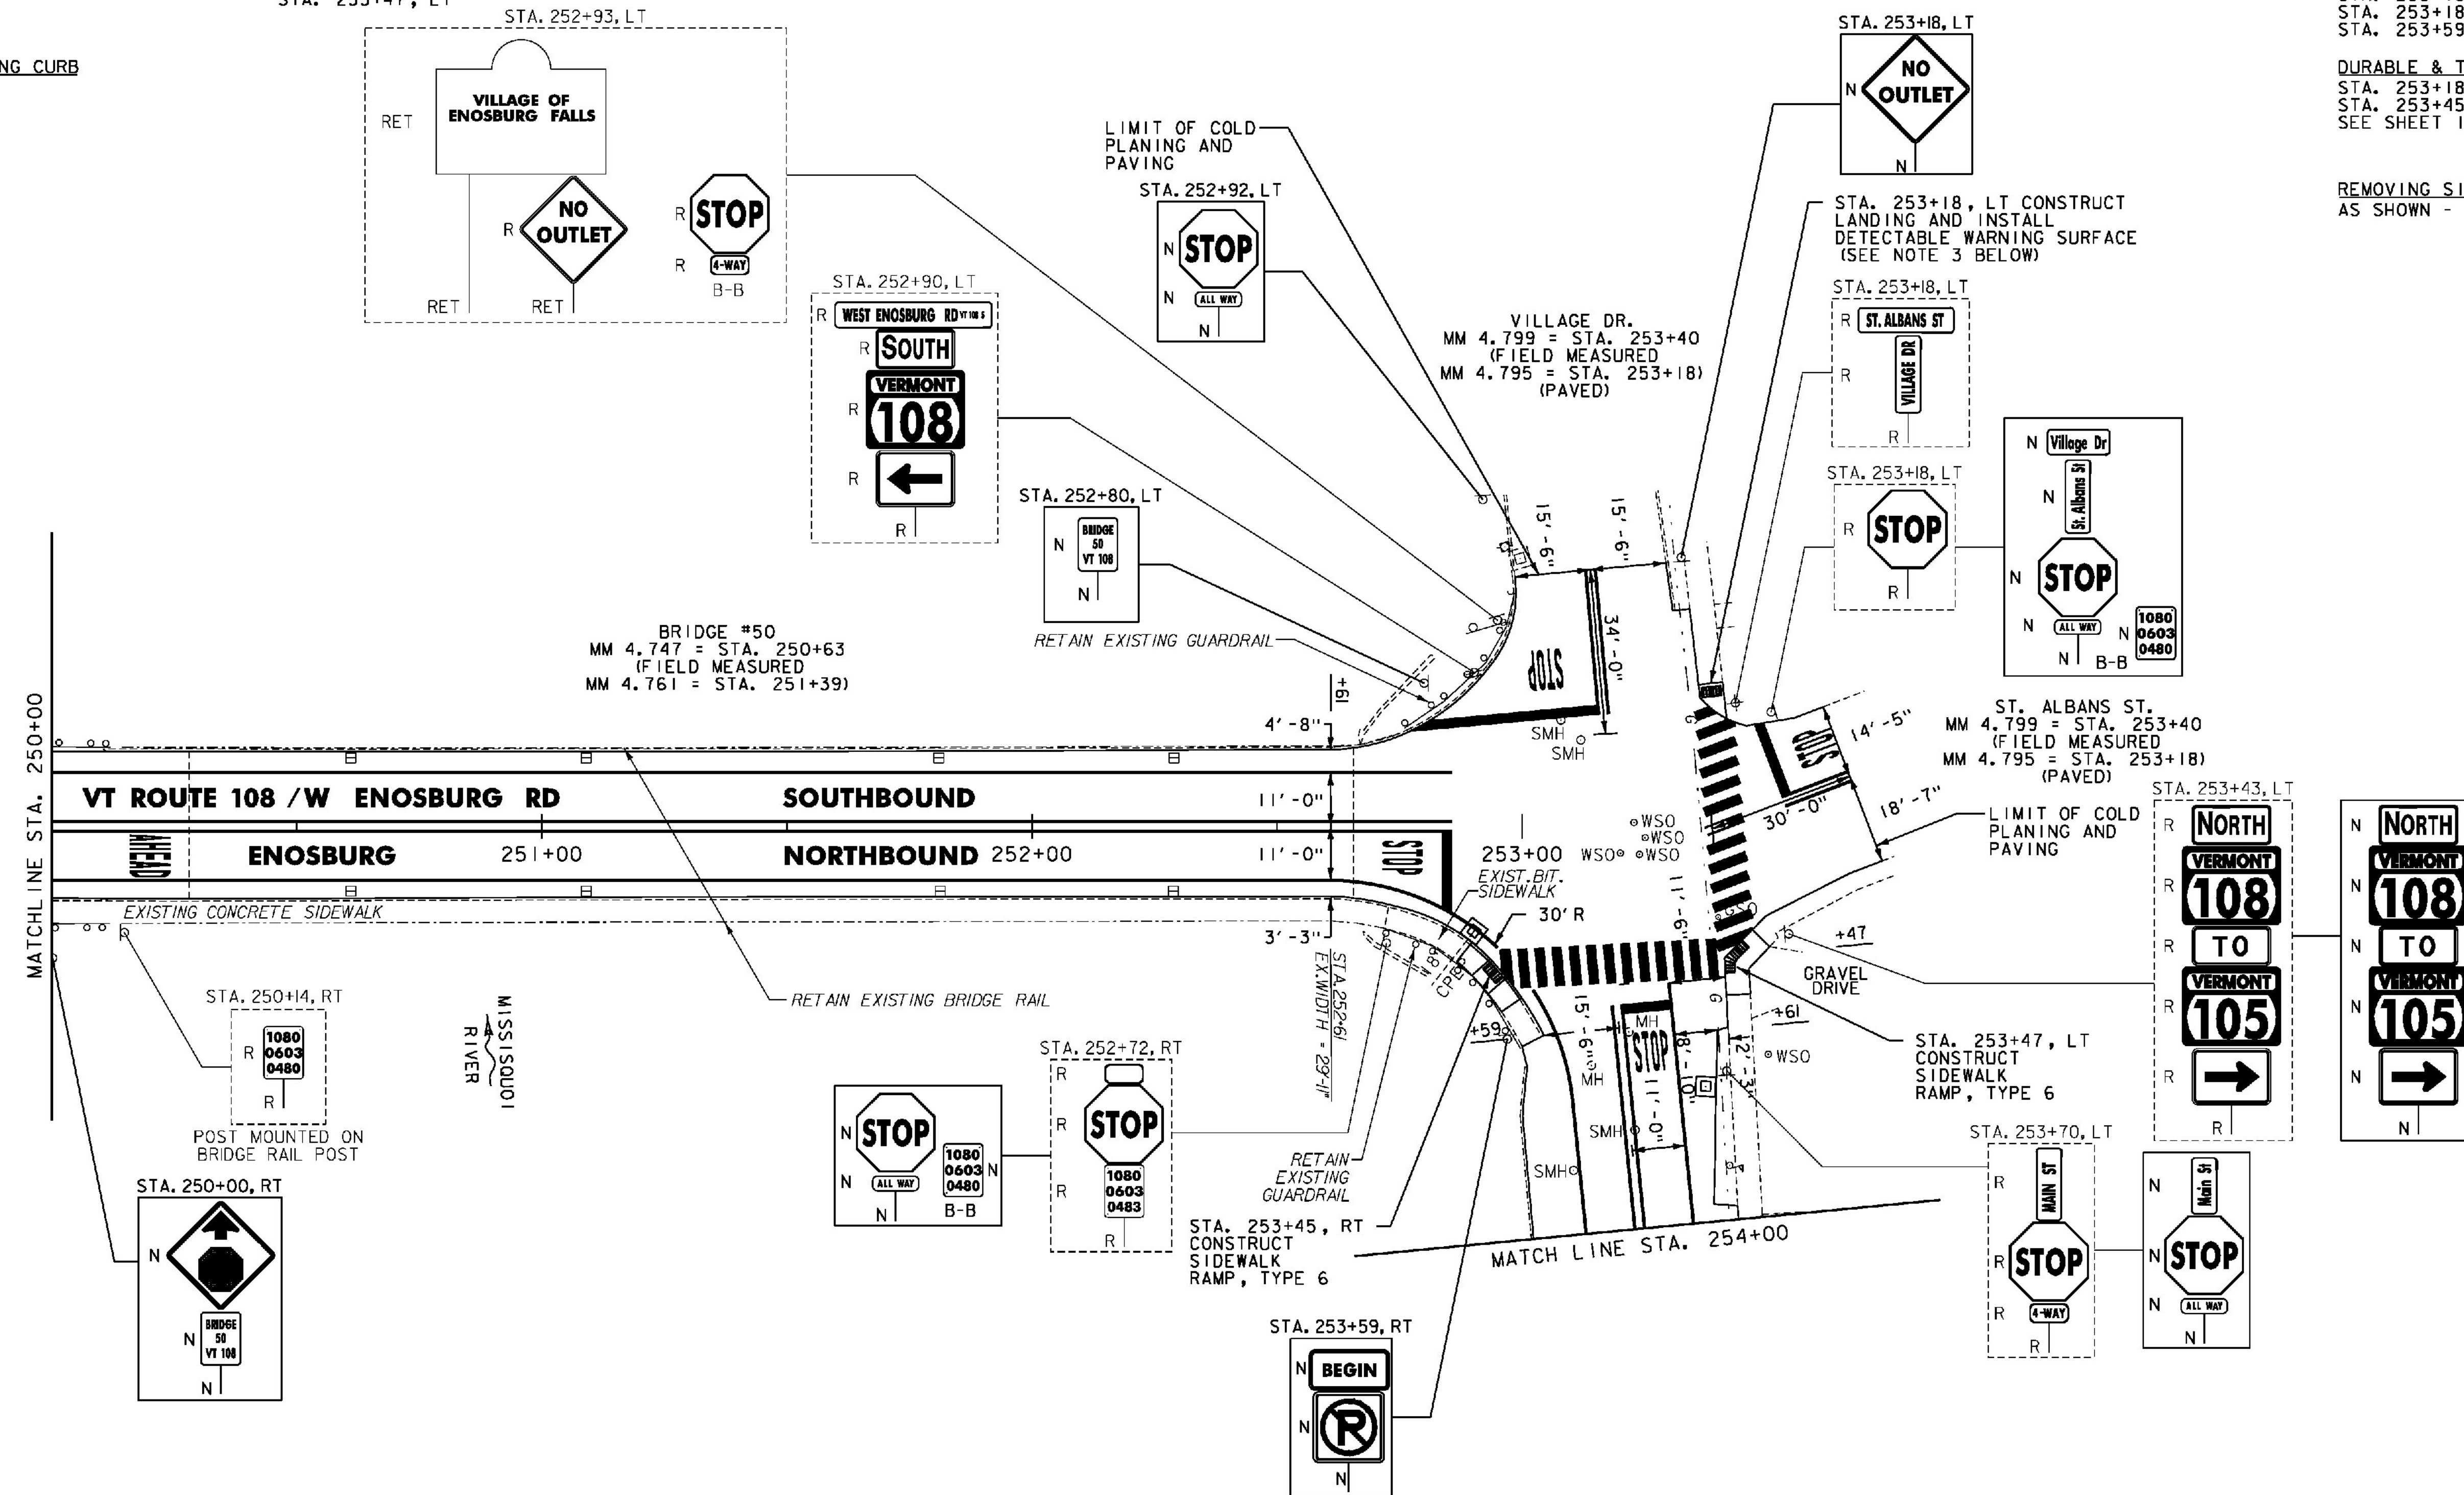

NOTES:

- FOR LEGENDS, SEE SHEET 22.
- ALL EXISTING SIGNS NOT SHOWN SHALL BE RETAINED.
- THE SIDEWALK "LANDINGS" NOTED CONSIST OF THE REMOVAL AND REPLACEMENT OF A SINGLE SLAB OF CONCRETE SIDEWALK IN ORDER TO INSTALL A NEW DETECTABLE WARNING SURFACE.

NOT TO SCALE



PROJECT LAYOUT SHEET #15

PROJECT NAME: ENOSBURG-RICHFORD
 PROJECT NUMBER: STP 2939(I)

FILE NAME: p11b312.dgn
 PROJECT LEADER: J. LITTLE
 DESIGNED BY: J. LITTLE
 IPARM FILE: p11b312H5.i

PLOT DATE: 3/19/2014
 DRAWN BY: D. DRAPER
 CHECKED BY: J. LITTLE
 SHEET 36 OF 115