

STEEL BEAM GUARDRAIL, GALVANIZED  
STA. 270+00 TO 270+68, LT


ANCHOR FOR STEEL BEAM RAIL  
STA. 270+68, LT

REMOVAL AND DISPOSAL OF GUARDRAIL  
STA. 270+00 TO 270+68, LT

DURABLE & TEMPORARY 4 INCH WHITE LINE  
(ALL LINES WILL INCLUDE EDGE LINE BREAKS  
AND RADII FOR SIDE ROADS)  
STA. 270+00 TO 275+00, SOLID LT & RT

DURABLE & TEMPORARY 4 INCH YELLOW LINE  
(ALL LINES WILL INCLUDE  $\phi$  BREAKS FOR SIDE ROADS)  
STA. 270+00 TO 275+00, SOLID LT & RT

REMOVING SIGNS  
AS SHOWN - 1

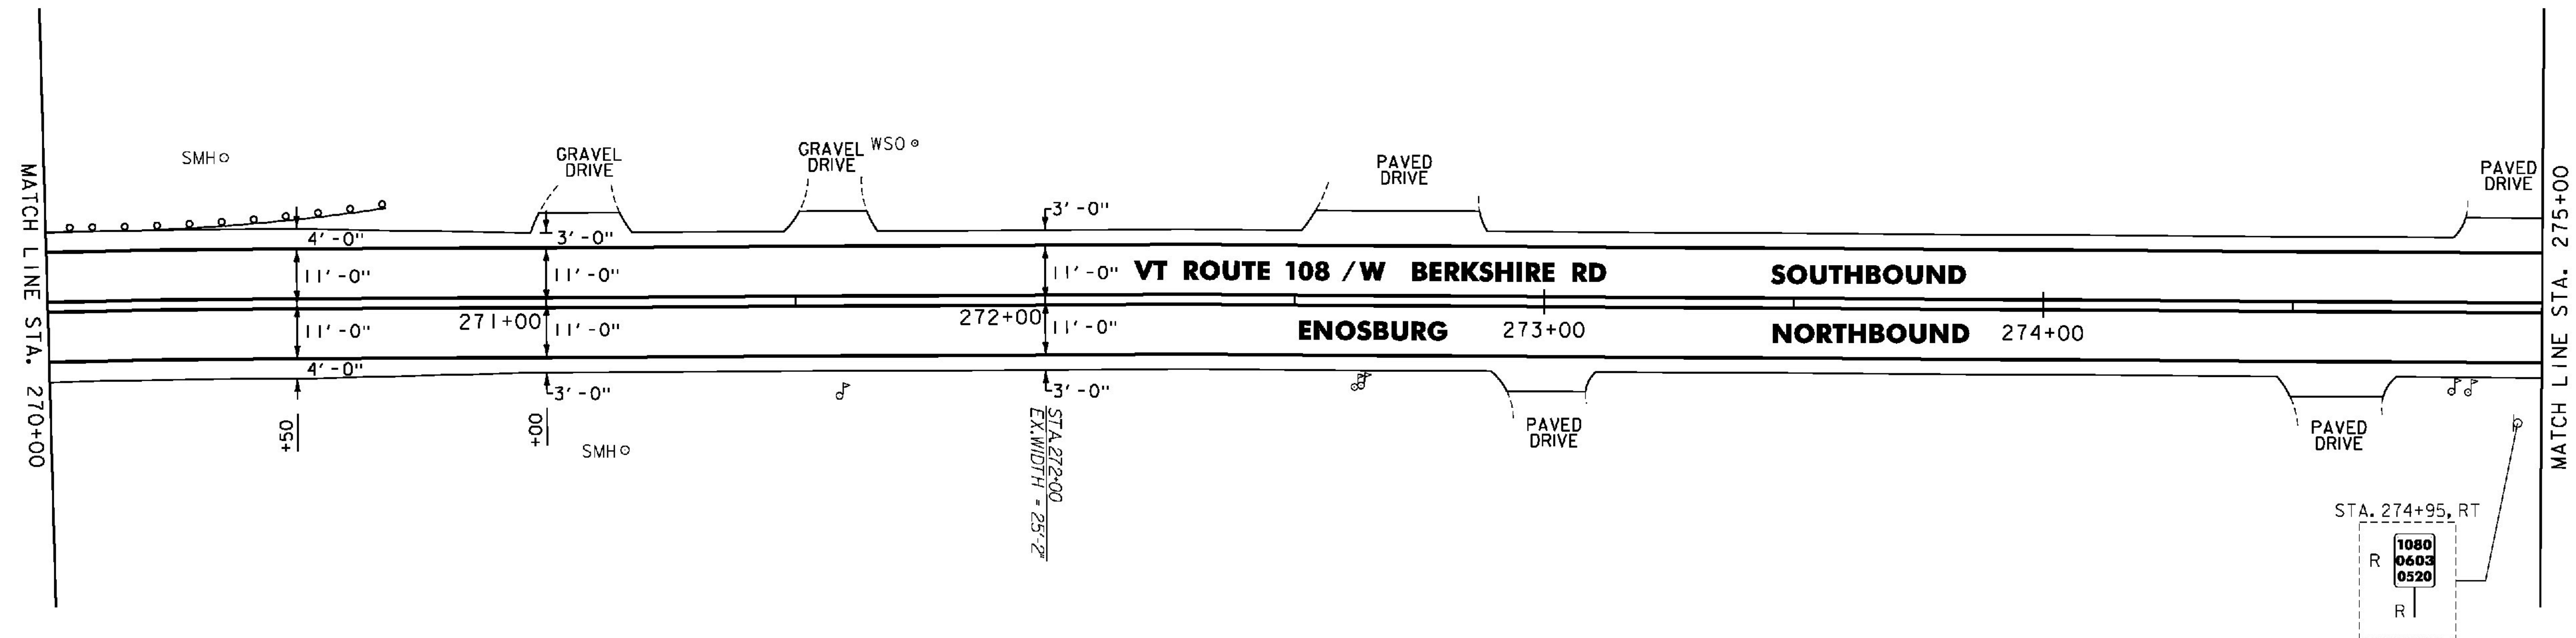


REHAB. CBs, DIS OR MHS, CLASS I OR II  
STA. 275+12, RT

RELOCATE MAILBOX, MULTIPLE SUPPORT  
STA. 279+67, RT

DURABLE & TEMPORARY 4 INCH WHITE LINE  
(ALL LINES WILL INCLUDE EDGE LINE BREAKS  
AND RADII FOR SIDE ROADS)  
STA. 275+00 TO 280+00, SOLID LT & RT

DURABLE & TEMPORARY 4 INCH YELLOW LINE  
(ALL LINES WILL INCLUDE  $\phi$  BREAKS FOR SIDE ROADS)  
STA. 275+00 TO 280+00, SOLID LT & RT

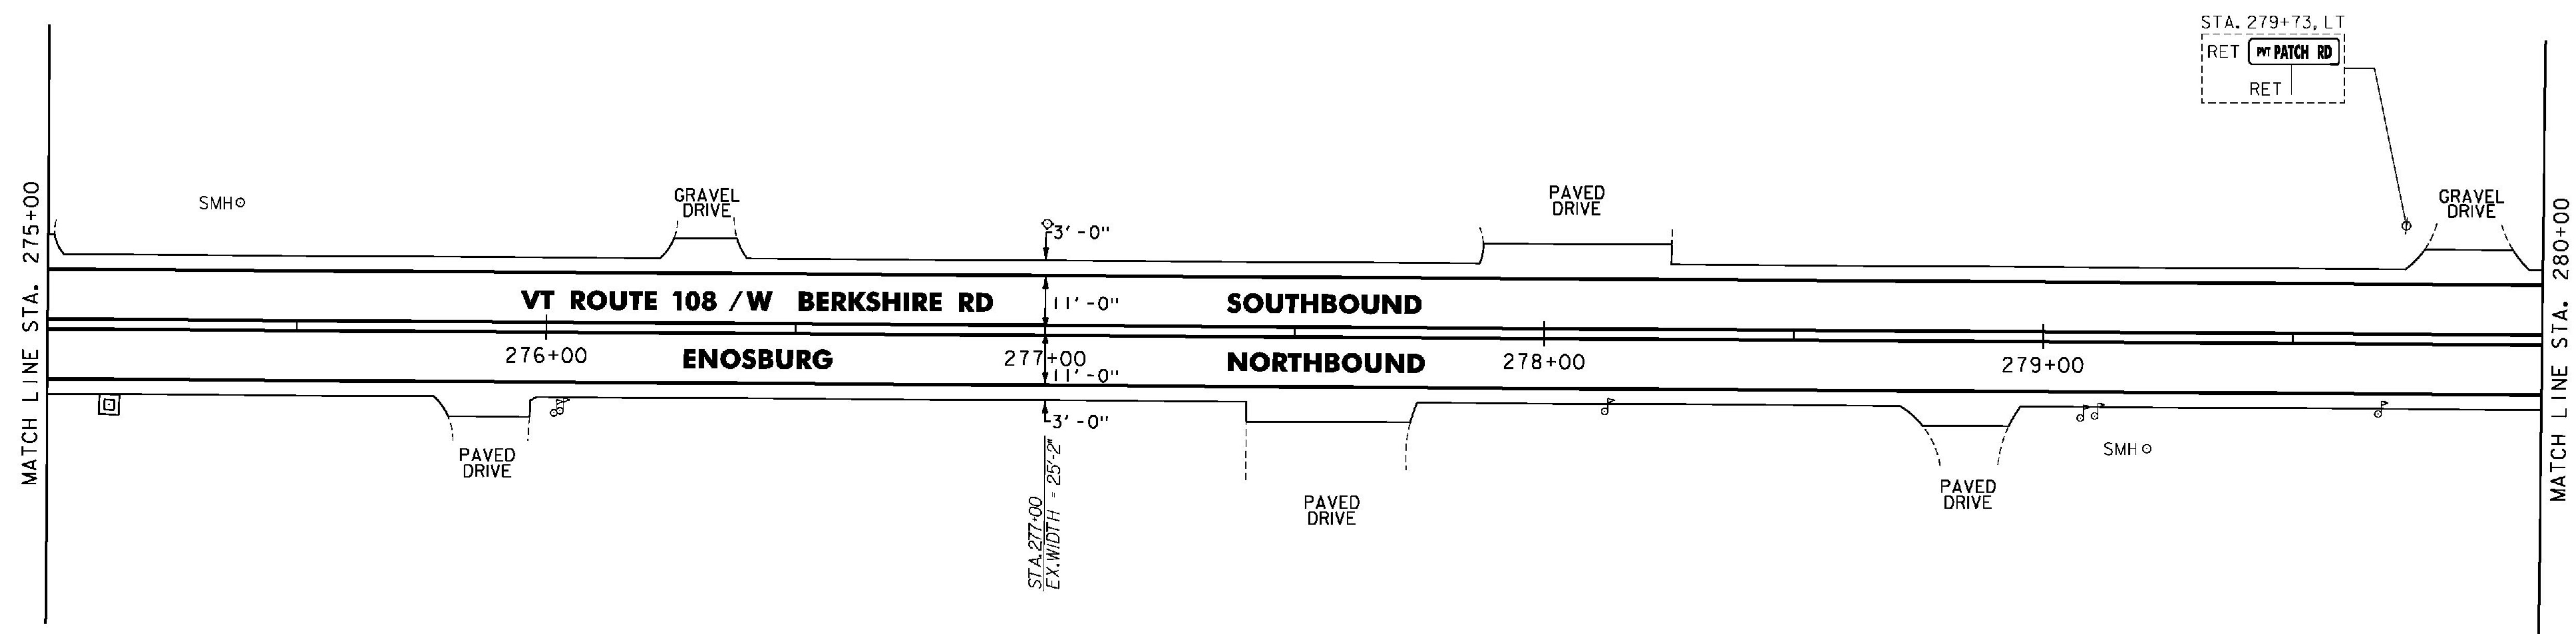

NOTES:

- FOR LEGENDS, SEE SHEET 22.
- ALL EXISTING SIGNS NOT SHOWN SHALL BE RETAINED.



NOT TO SCALE

**PROJECT LAYOUT SHEET #18**

PROJECT NAME: ENOSBURG-RICHFORD

PROJECT NUMBER: STP 2939(I)

FILE NAME: p11b312.dgn

PROJECT LEADER: J. LITTLE

DESIGNED BY: J. LITTLE

IPARM FILE: p11b312118.i

PLOT DATE: 3/19/2014

DRAWN BY: D. DRAPER

CHECKED BY: J. LITTLE

SHEET 39 OF 115