


DURABLE & TEMPORARY 4 INCH WHITE LINE
 (ALL LINES WILL INCLUDE EDGE LINE BREAKS
 AND RADII FOR SIDE ROADS)
 STA. 308+00 TO 311+62.56, SOLID LT & RT

DURABLE & TEMPORARY 4 INCH YELLOW LINE
 (ALL LINES WILL INCLUDE ϕ BREAKS FOR SIDE ROADS)
 STA. 308+00 TO 311+62.56, SOLID LT & RT

REMOVING SIGNS
 AS SHOWN - 7

END STP 2939(1) VT ROUTE 108
 ENOSBURG STA. 311+62.56 = (MM 5.902)

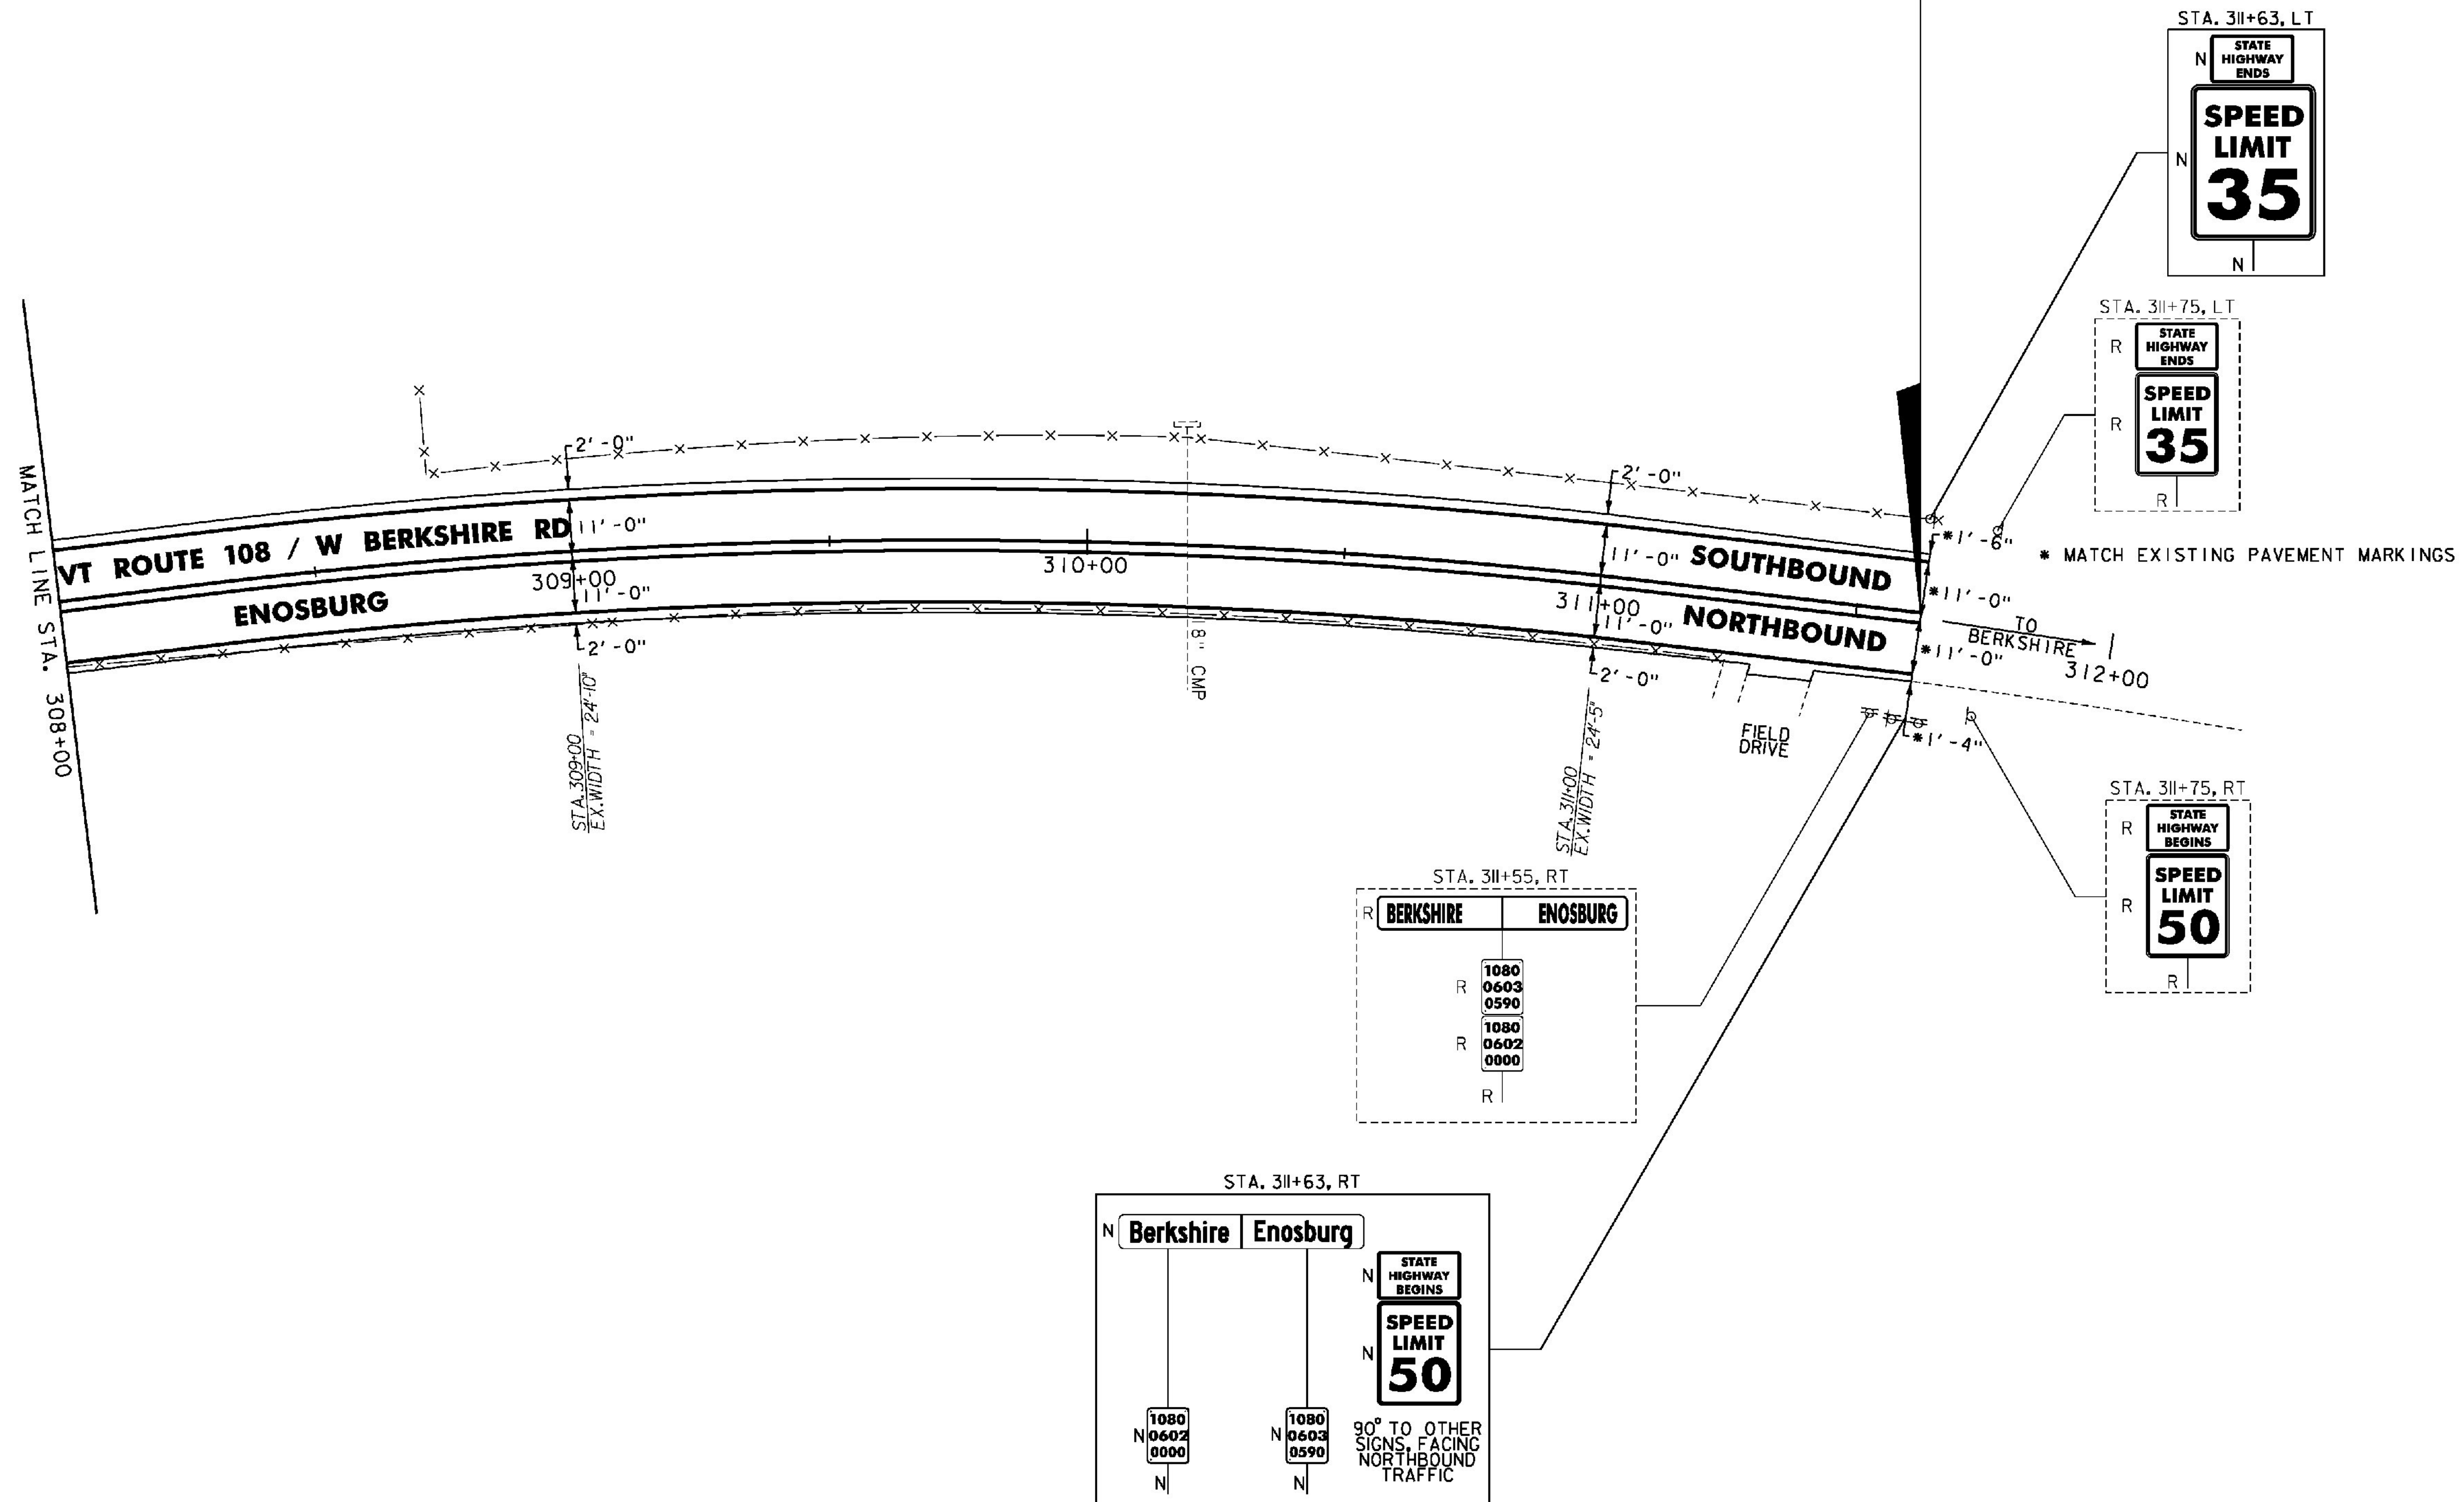

NOTES:

- FOR LEGENDS, SEE SHEET 22.
- ALL EXISTING SIGNS NOT SHOWN SHALL BE RETAINED.

NOT TO SCALE



PROJECT LAYOUT SHEET #22

PROJECT NAME: ENOSBURG-RICHFORD

PROJECT NUMBER: STP 2939(1)

FILE NAME: p11b312.dgn

PROJECT LEADER: J. LITTLE

DESIGNED BY: J. LITTLE

IPARM FILE: p11b312122.i

PLOT DATE: 3/19/2014

DRAWN BY: D. DRAPER

CHECKED BY: J. LITTLE

SHEET 43 OF 115