


- THINNING AND TRIMMING FOR SIGNS**
VT ROUTE 105
STA. 99+24, LT
SEE SHEET 19
- REHAB. DIS. CBS OR MHS. CLASS I OR II**
SNTH 139
STA. 0+63, LT
- CAST-IN-PLACE CONCRETE CURB, TYPE B**
VT ROUTE 105
STA. 100+55, LT
- REMOVAL OF EXISTING CURB**
VT ROUTE 105
STA. 100+55, LT
- PORTLAND CEMENT CONCRETE SIDEWALK, 5 INCH**
VT ROUTE 105
STA. 98+25, RT
STA. 98+25, LT
STA. 100+41, RT
STA. 100+41, LT
STA. 100+55, LT
- DETECTABLE WARNING SURFACE**
VT ROUTE 105
STA. 98+25, RT
STA. 98+25, LT
STA. 100+41, RT
STA. 100+41, LT
STA. 100+55, LT
- ADJUST ELEVATION OF VALVE BOX**
VT ROUTE 105
STA. 99+57, LT
STA. 99+80, LT
STA. 100+54, RT
- DURABLE & TEMPORARY 4 INCH WHITE LINE**
(ALL LINES WILL INCLUDE EDGE LINE BREAKS AND RADII FOR SIDE ROADS)
VT ROUTE 105
STA. 96+00 TO 98+40, SOLID LT
STA. 96+00 TO 101+00, SOLID RT
STA. 99+71 TO 101+00, SOLID LT
SNTH 139
STA. 0+36 TO 1+00, SOLID LT (PARKING SPACES & DIAGONALS)
SEE SHEET 19 (TYP.)
STA. 0+55 TO 1+00, SOLID RT (PARKING SPACES & DIAGONALS)
- DURABLE & TEMPORARY 4 INCH YELLOW LINE**
(ALL LINES WILL INCLUDE ϵ BREAKS FOR SIDE ROADS)
VT ROUTE 105
STA. 96+00 TO 99+30, SOLID LT & RT
STA. 99+76 TO 101+00, SOLID LT & RT
SNTH 139
STA. 0+20 TO 1+00, SOLID LT & RT
- DURABLE & TEMPORARY 24 INCH STOP BAR**
VT ROUTE 105
STA. 99+77, LT
- DURABLE AND TEMPORARY LETTER OR SYMBOL**
VT ROUTE 105
STA. 99+87, LT "STOP"
- DURABLE & TEMPORARY CROSSWALK MARKING**
VT ROUTE 105
STA. 98+25 LT TO RT
STA. 100+41, RT TO 100+55, LT
SEE SHEET 19 (TYP.)
- PAINTED CURB**
SNTH 139
STA. 0+50 TO 0+75, RT
- REMOVING SIGNS**
AS SHOWN - 27

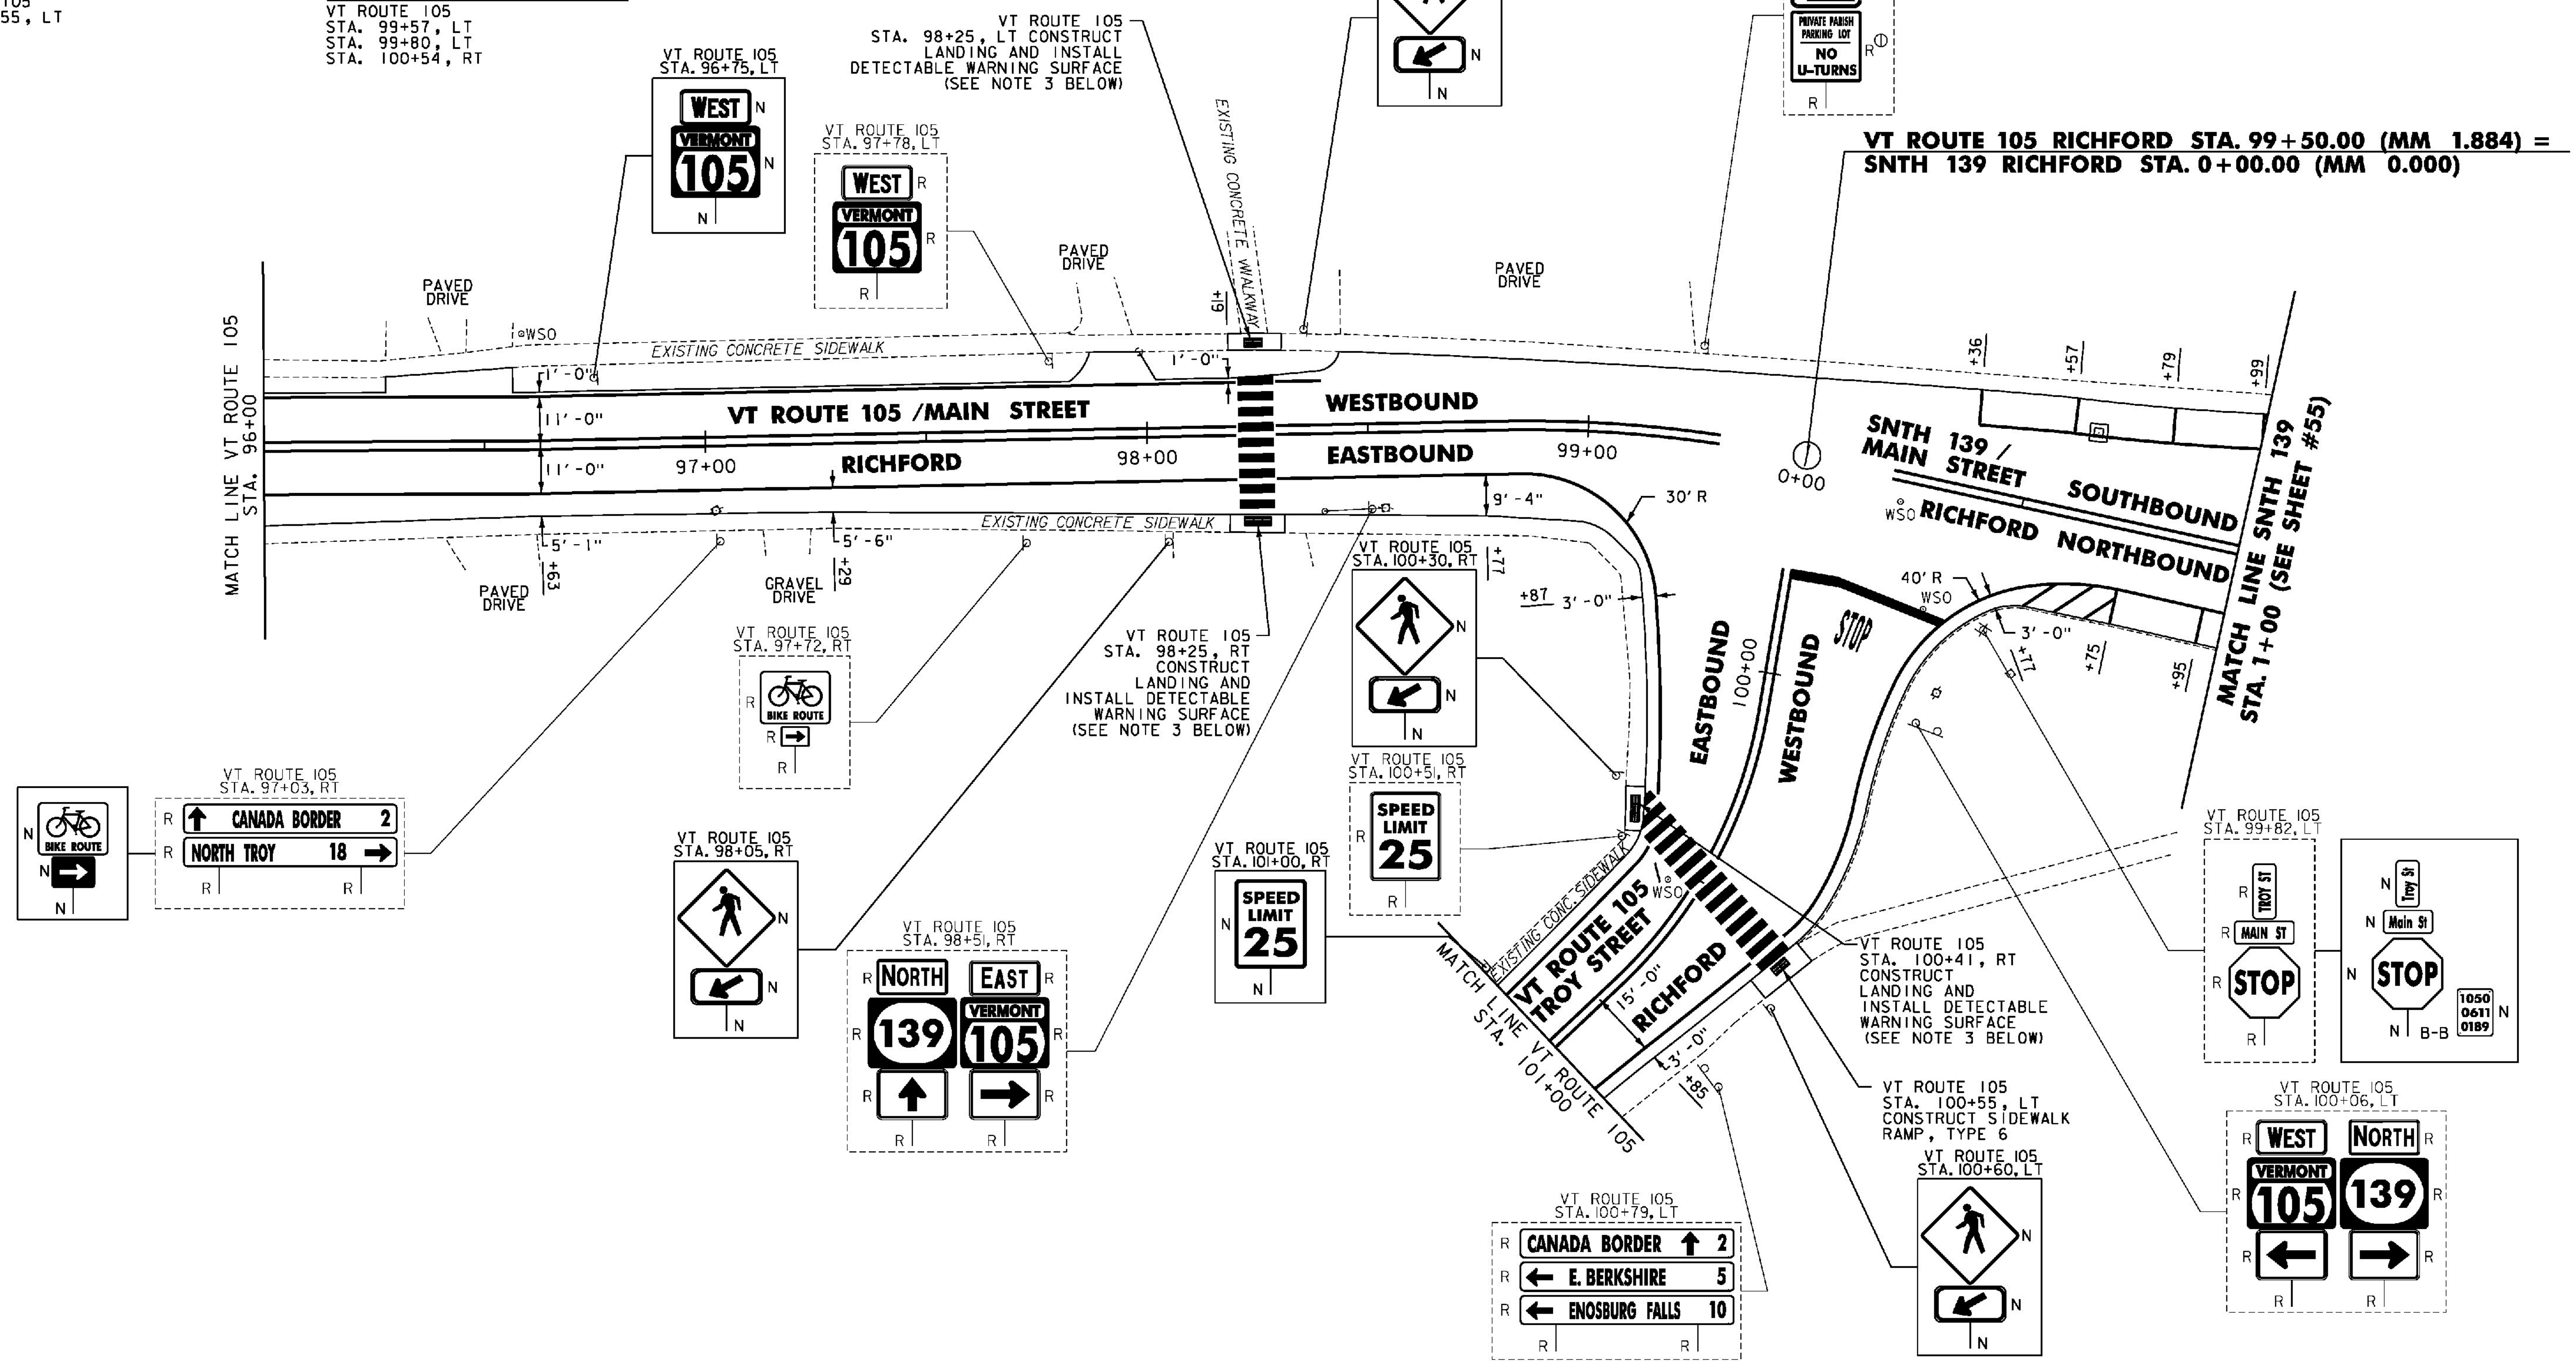

- NOTES:**
- FOR LEGENDS, SEE SHEET 22.
 - ALL EXISTING SIGNS NOT SHOWN SHALL BE RETAINED.
 - THE SIDEWALK "LANDINGS" NOTED CONSIST OF THE REMOVAL AND REPLACEMENT OF A SINGLE SLAB OF CONCRETE SIDEWALK IN ORDER TO INSTALL A NEW DETECTABLE WARNING SURFACE.



PROJECT LAYOUT SHEET #26

| | |
|---------------------------------|-----------------------|
| PROJECT NAME: ENOSBURG-RICHFORD | PLOT DATE: 3/19/2014 |
| PROJECT NUMBER: STP 2939(I) | DRAWN BY: D. DRAPER |
| FILE NAME: p11b312.dgn | CHECKED BY: J. LITTLE |
| PROJECT LEADER: J. LITTLE | SHEET 47 OF 115 |
| DESIGNED BY: J. LITTLE | |
| IPARM FILE: p11b312126.i | |