

STEEL BEAM GUARDRAIL, GALVANIZED  
STA. 129+87 TO 130+00, LT

DURABLE & TEMPORARY 4 INCH WHITE LINE  
(ALL LINES WILL INCLUDE EDGE LINE BREAKS  
AND RADII FOR SIDE ROADS)  
STA. 125+00 TO 130+00, SOLID LT & RT

DURABLE & TEMPORARY 4 INCH YELLOW LINE  
(ALL LINES WILL INCLUDE  $\phi$  BREAKS FOR SIDE ROADS)  
STA. 125+00 TO 130+00, SOLID LT & RT


REMOVING SIGNS  
AS SHOWN - 4

ERECTING SALVAGED SIGNS  
AS SHOWN - 1

ANCHOR FOR STEEL BEAM RAIL  
STA. 129+87, LT

REMOVAL AND DISPOSAL OF GUARDRAIL  
STA. 129+87 TO 130+00, LT

ADJUST ELEVATION OF VALVE BOX  
STA. 127+93, RT

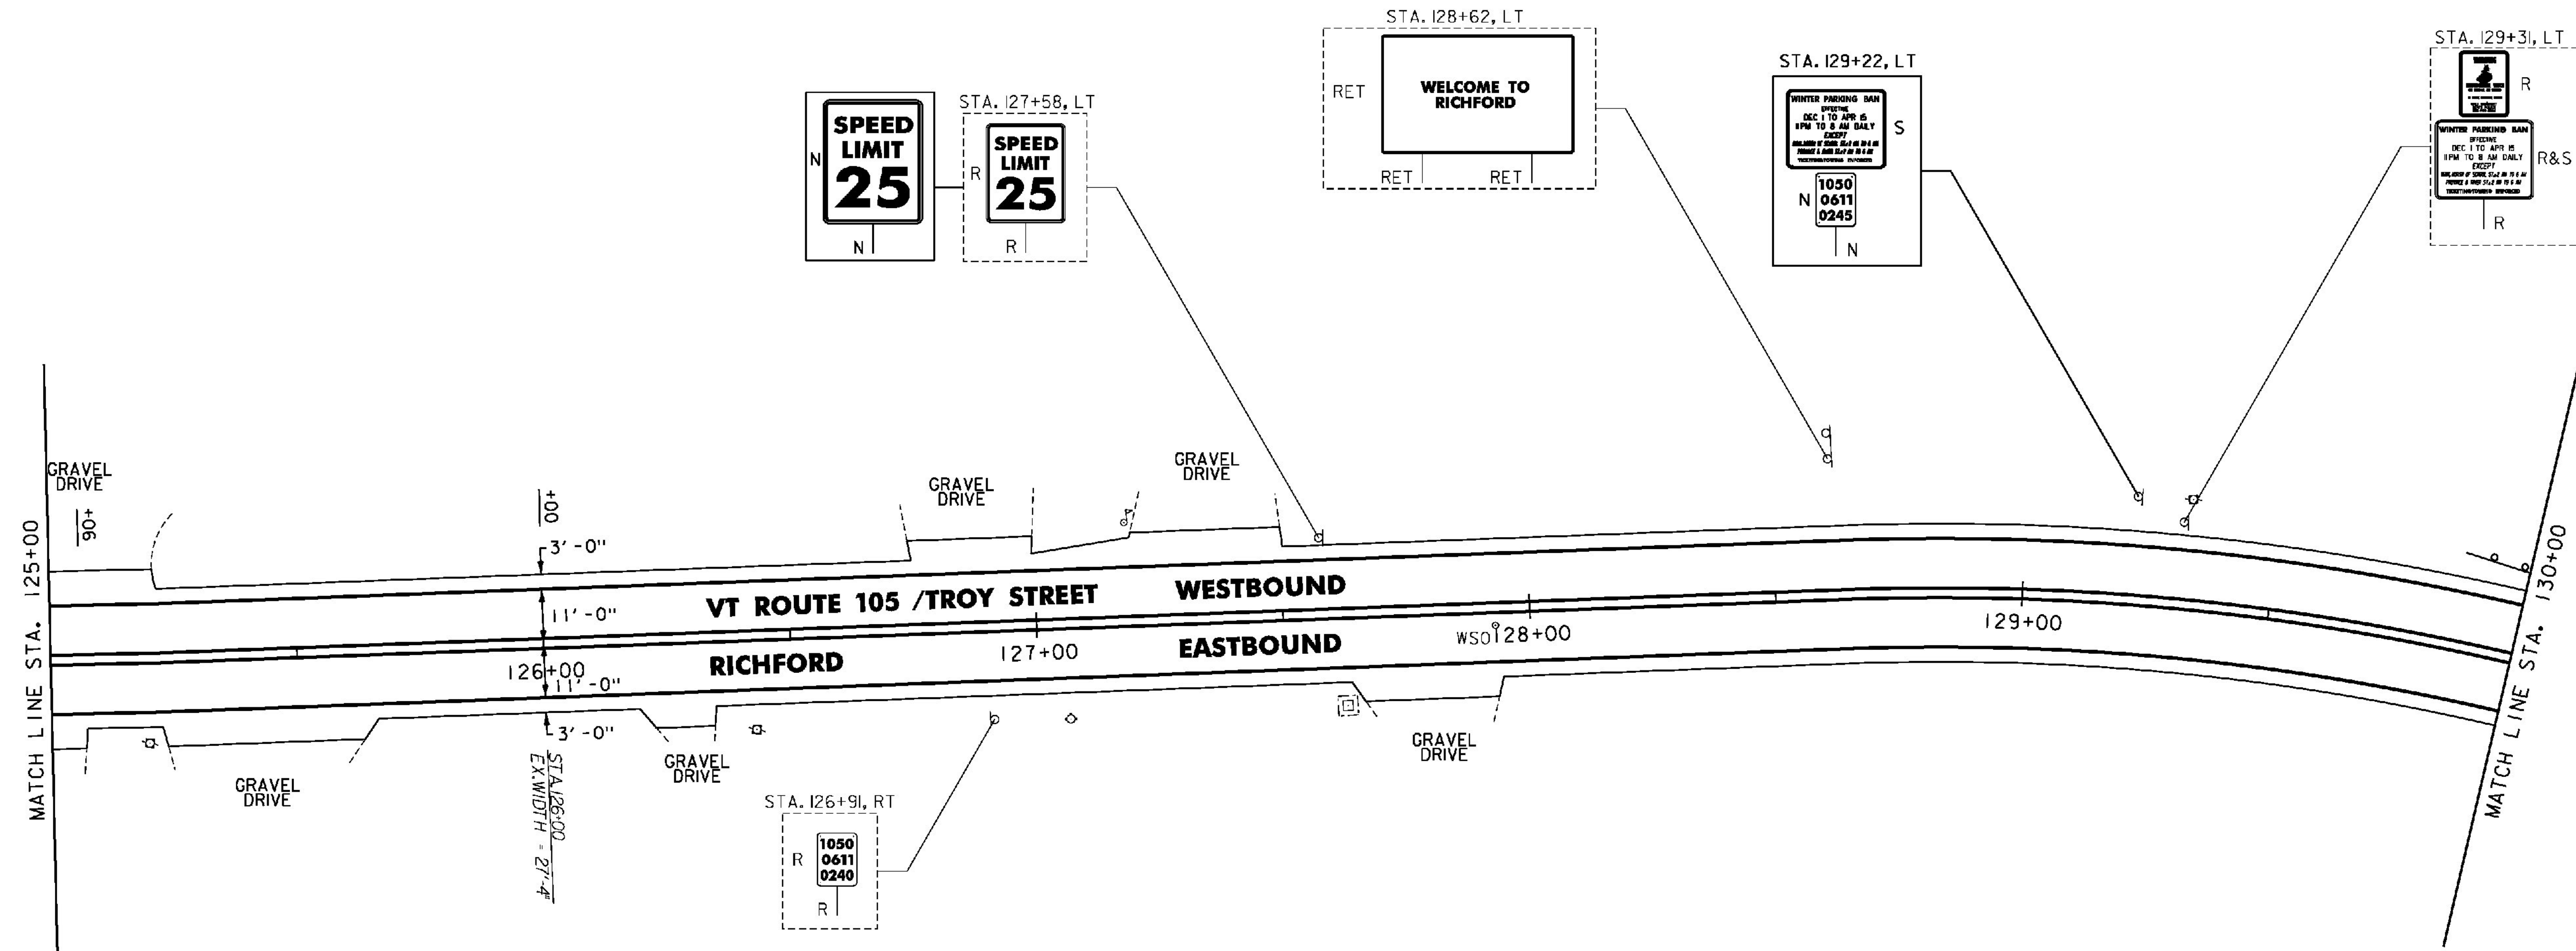

NOTES:

- FOR LEGENDS, SEE SHEET 22.
- ALL EXISTING SIGNS NOT SHOWN SHALL BE RETAINED.

NOT TO SCALE



**PROJECT LAYOUT SHEET #32**

PROJECT NAME: ENOSBURG-RICHFORD

PROJECT NUMBER: STP 2939(I)

FILE NAME: p11b312.dgn

PROJECT LEADER: J. LITTLE

DESIGNED BY: J. LITTLE

IPARM FILE: p11b312132.i

PLOT DATE: 3/19/2014

DRAWN BY: D. DRAPER

CHECKED BY: J. LITTLE

SHEET 53 OF 115