


DURABLE & TEMPORARY 4 INCH WHITE LINE
 (ALL LINES WILL INCLUDE EDGE LINE BREAKS
 AND RADII FOR SIDE ROADS)
 STA. 86+00 TO 90+00, SOLID LT & RT

DURABLE & TEMPORARY 4 INCH YELLOW LINE
 (ALL LINES WILL INCLUDE C BREAKS FOR SIDE ROADS)
 STA. 86+00 TO 90+00, SOLID LT & RT

REMOVING SIGNS
 AS SHOWN - 6

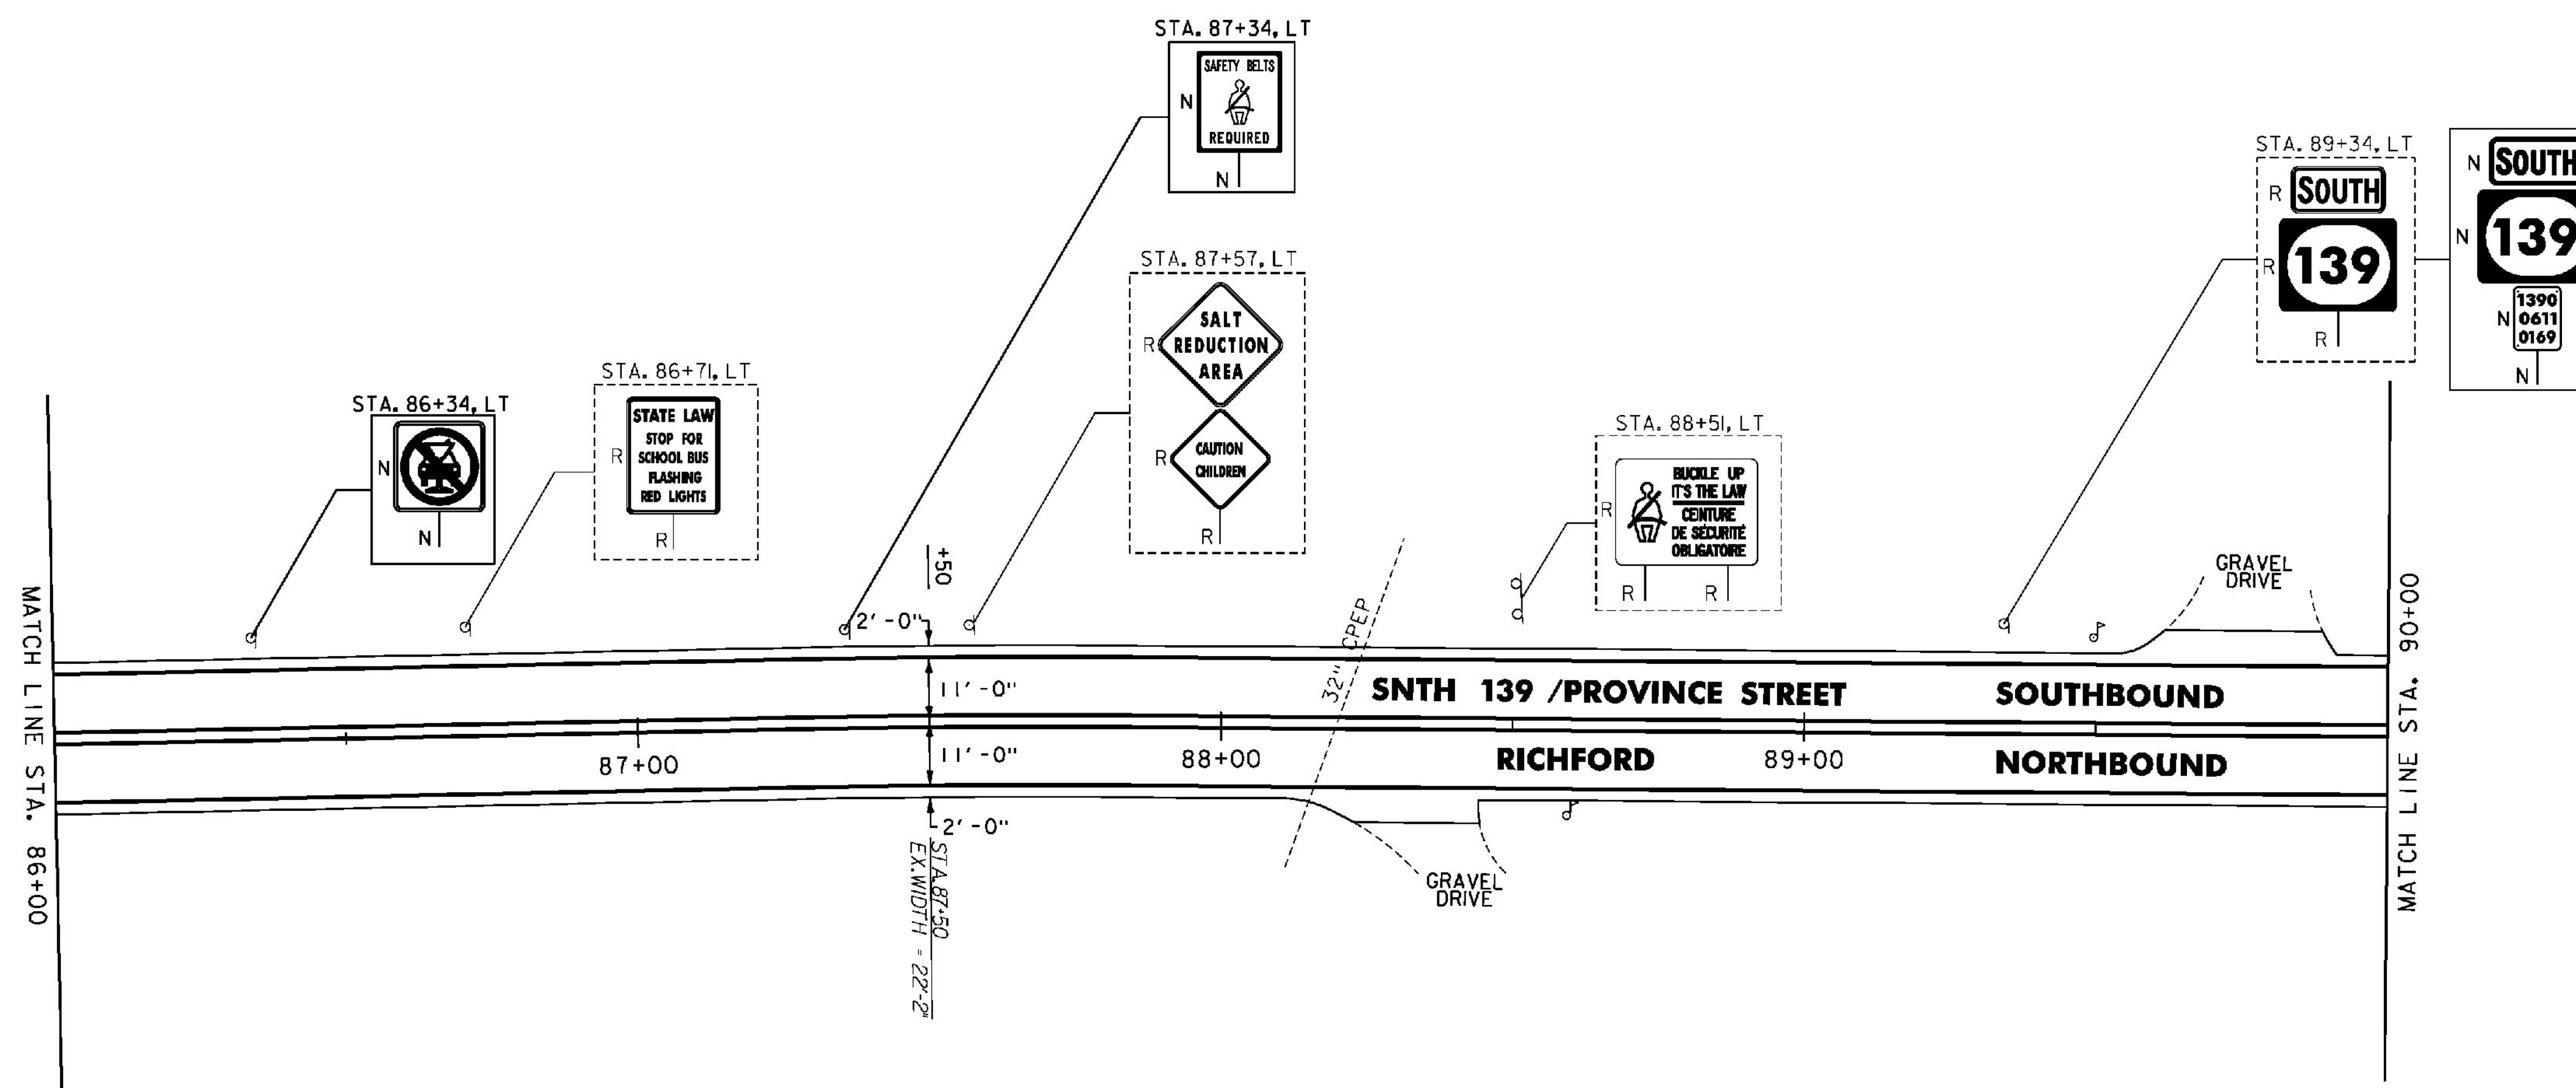

NOTES:

1. FOR LEGENDS, SEE SHEET 22.
2. ALL EXISTING SIGNS NOT SHOWN SHALL BE RETAINED.



NOT TO SCALE

PROJECT LAYOUT SHEET #49

PROJECT NAME: ENOSBURG-RICHFORD

PROJECT NUMBER: STP 2939(I)

FILE NAME: p11b312.dgn

PROJECT LEADER: J. LITTLE

DESIGNED BY: J. LITTLE

IPARM FILE: p11b312149.i

PLOT DATE: 3/19/2014

DRAWN BY: D. DRAPER

CHECKED BY: J. LITTLE

SHEET 70 OF 115