

**STEEL BEAM GUARDRAIL, GALVANIZED**  
STA. 92+62 TO 93+00, LT

**ANCHOR FOR STEEL BEAM RAIL**  
STA. 92+62, LT

**REMOVAL AND DISPOSAL OF GUARDRAIL**  
STA. 92+70 TO 93+00, LT

**ADJUST ELEVATION OF VALVE BOX**  
STA. 90+56, LT


**DURABLE & TEMPORARY 4 INCH WHITE LINE**  
(ALL LINES WILL INCLUDE EDGE LINE BREAKS AND RADI) FOR SIDE ROADS)  
STA. 90+00 TO 93+00, SOLID LT & RT  
STA. 90+57 TO 91+32, DASHED LT  
STA. 90+63 TO 92+56, SOLID LT (PARKING SPACES & DIAGONALS) SEE SHEET 19 (TYP.)  
STA. 91+03 TO 91+98, SOLID LT (GORE & DIAGONALS) SEE SHEET 19 (TYP.)

**DURABLE & TEMPORARY 4 INCH YELLOW LINE**  
(ALL LINES WILL INCLUDE  $\frac{1}{2}$  BREAKS FOR SIDE ROADS)  
STA. 90+00 TO 93+00, SOLID LT & RT  
STA. 92+05 TO 92+61, DOUBLE SOLID LT

**DURABLE & TEMPORARY 24 INCH STOP BAR**  
STA. 92+06, LT  
STA. 92+12, LT

**DURABLE & TEMPORARY LETTER OR SYMBOL**  
STA. 92+16, LT "ARRET"  
STA. 92+22, LT "ARRET"  
STA. 92+28, LT "STOP"  
STA. 92+34, LT "STOP"

**REMOVING SIGNS**  
AS SHOWN - 1

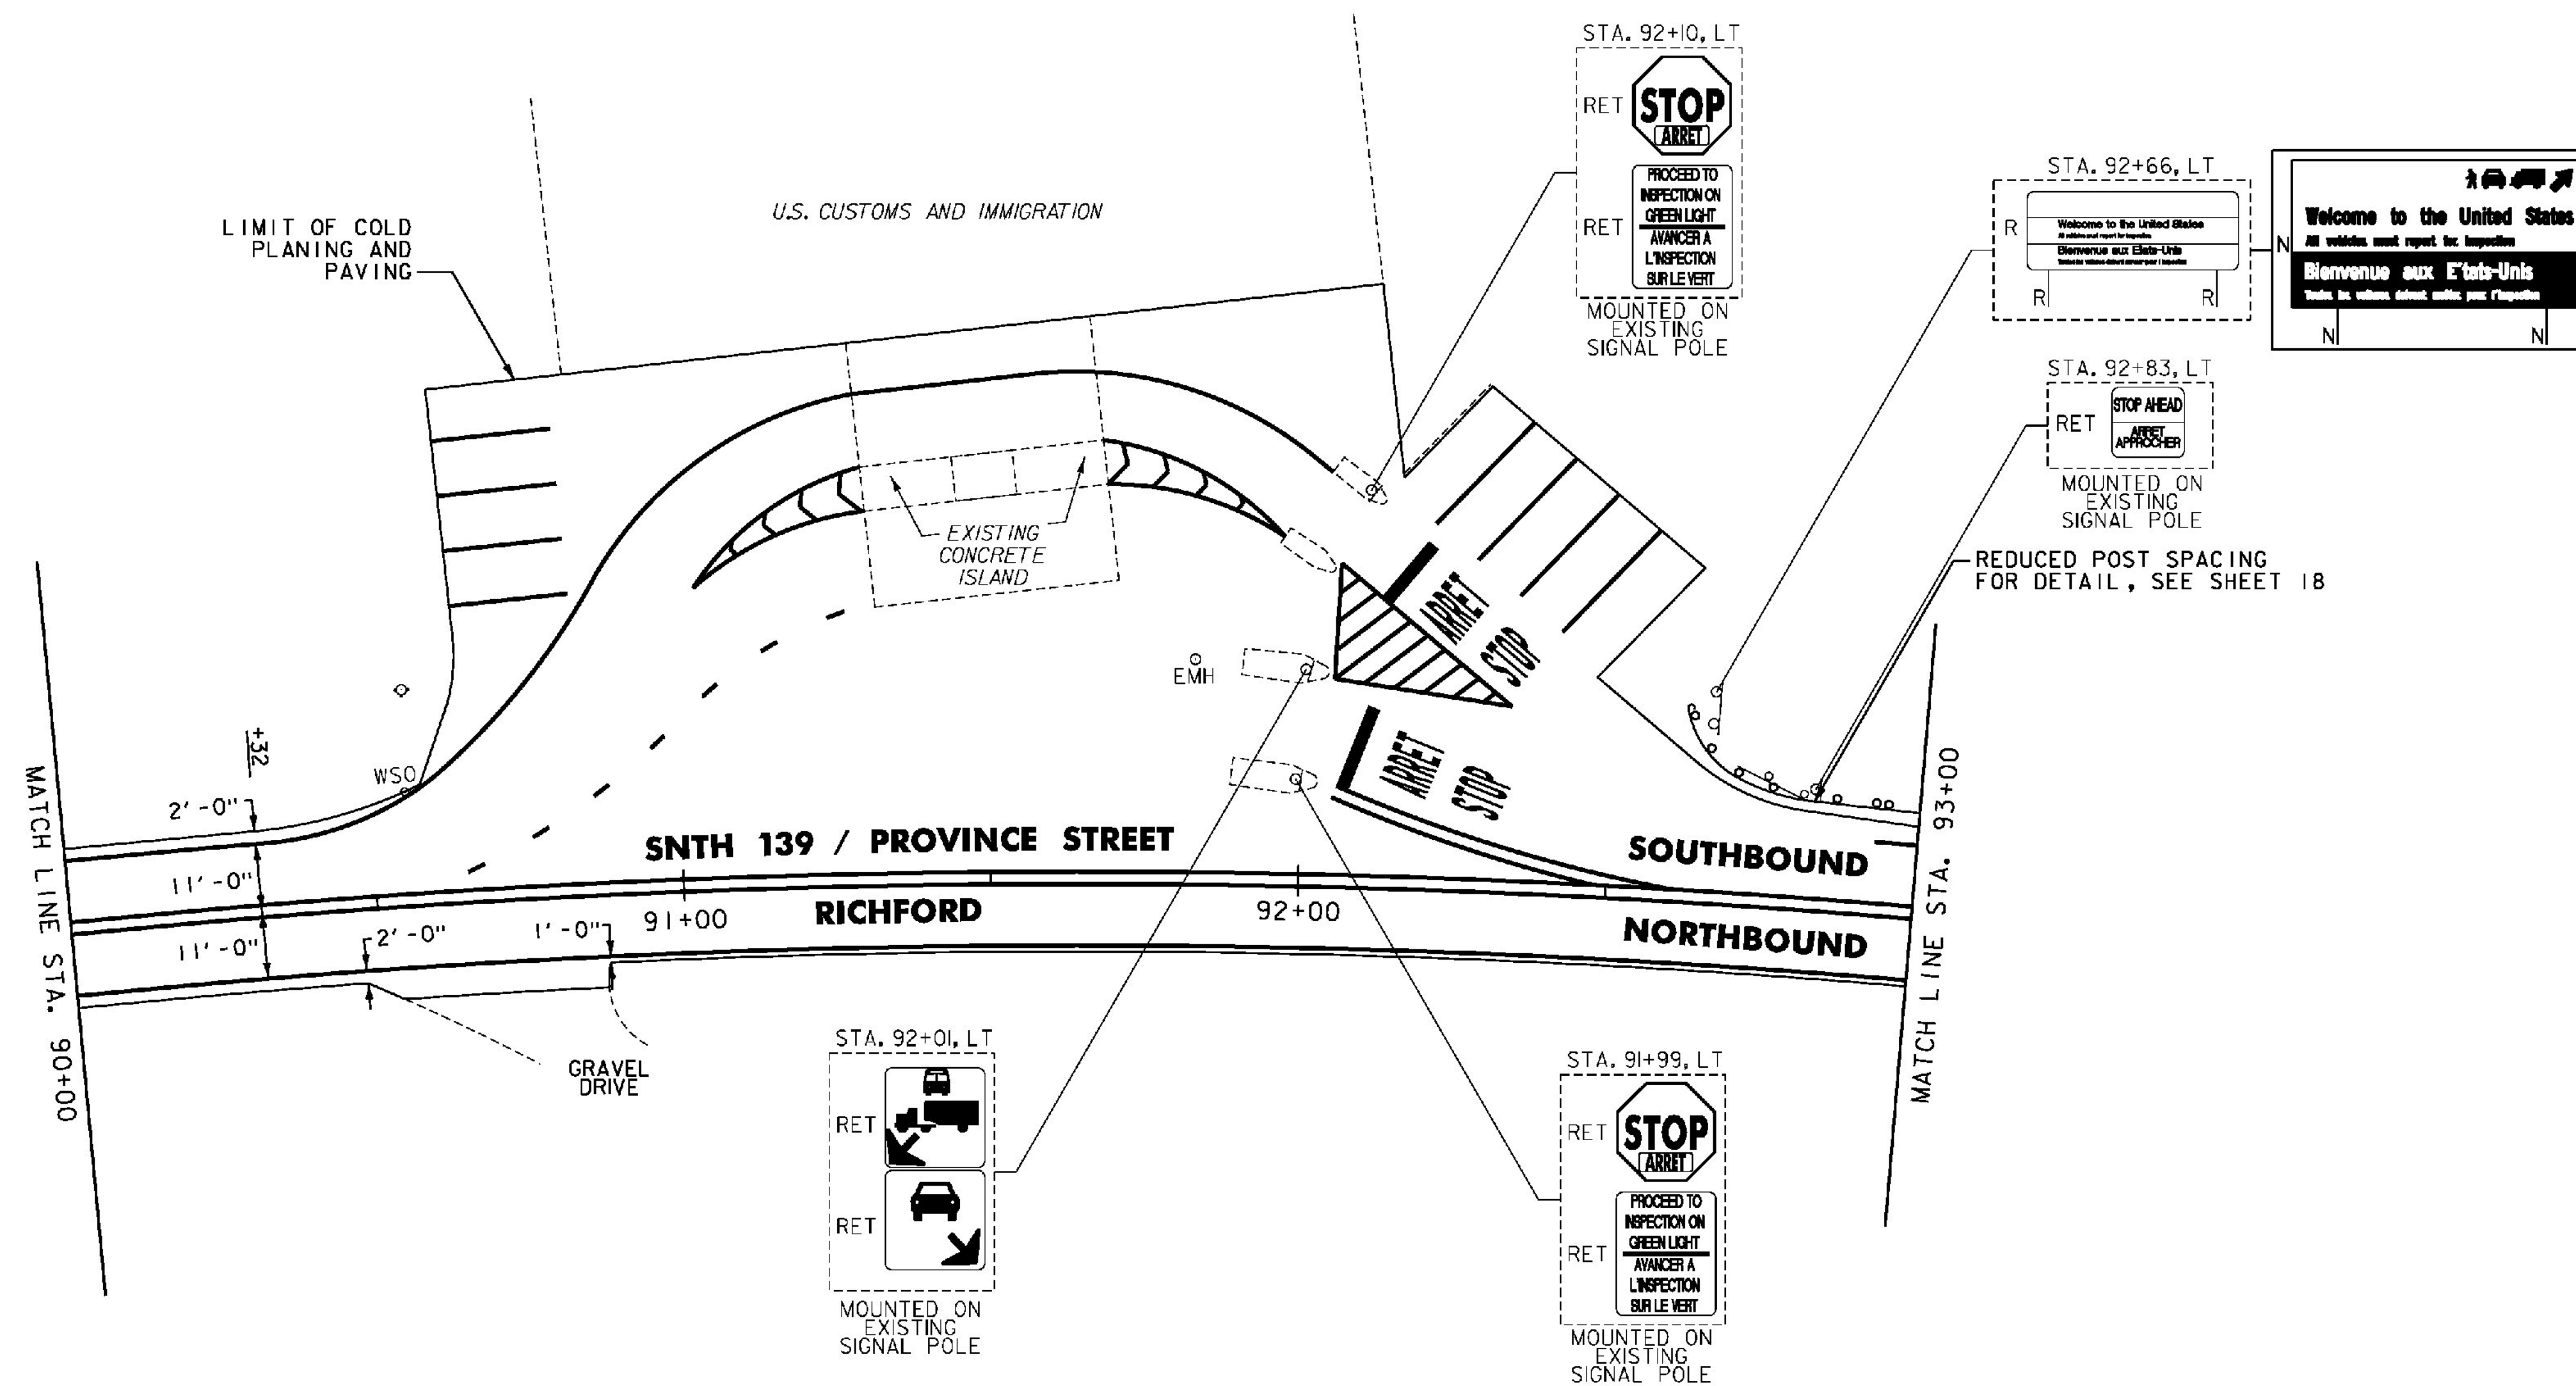

**NOTES:**

- FOR LEGENDS, SEE SHEET 22.
- ALL EXISTING SIGNS NOT SHOWN SHALL BE RETAINED.



NOT TO SCALE

**PROJECT LAYOUT SHEET #50**

PROJECT NAME: ENOSBURG-RICHFORD  
PROJECT NUMBER: STP 2939(I)

FILE NAME: p11b312.dgn  
PROJECT LEADER: J. LITTLE  
DESIGNED BY: J. LITTLE  
IPARM FILE: p11b312150.i

PLOT DATE: 3/19/2014  
DRAWN BY: D. DRAPER  
CHECKED BY: J. LITTLE  
SHEET 71 OF 115