



D3-1

LOCATION: ENOSBURG, VT ROUTE 105
STA. 47+99, RT
COLOR: WHITE BORDER AND TEXT (RETROREFLECTIVE)
GREEN BACKGROUND (RETROREFLECTIVE)
MATERIAL: 0.125" FLAT SHEET ALUMINUM

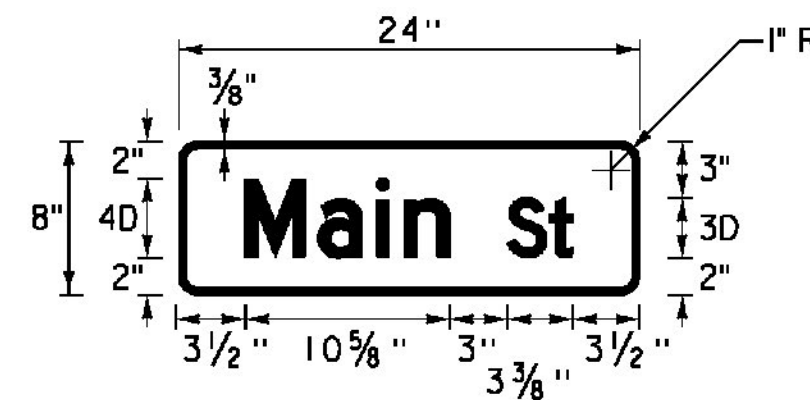


D3-1

LOCATION: ENOSBURG, VT ROUTE 105
STA. 47+99, RT
ENOSBURG, VT ROUTE 108
STA. 253+10, LT
RICHFORD, VT ROUTE 105
STA. 88+01, LT
STA. 88+08, RT
STA. 90+36, RT
STA. 95+13, RT
STA. 99+82, LT
RICHFORD, SNTH I39
STA. 1+40, LT
STA. 7+89, LT
STA. 10+75, LT
COLOR: WHITE BORDER AND TEXT (RETROREFLECTIVE)
GREEN BACKGROUND (RETROREFLECTIVE)
MATERIAL: 0.125" FLAT SHEET ALUMINUM

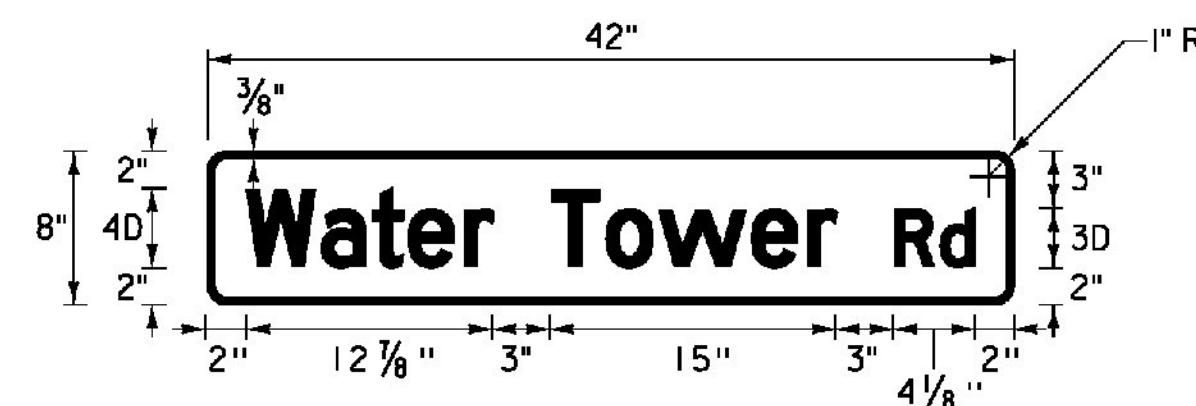


D3-1

LOCATION: ENOSBURG, VT ROUTE 105
STA. 79+76, LT
COLOR: WHITE BORDER AND TEXT (RETROREFLECTIVE)
GREEN BACKGROUND (RETROREFLECTIVE)
MATERIAL: 0.125" FLAT SHEET ALUMINUM

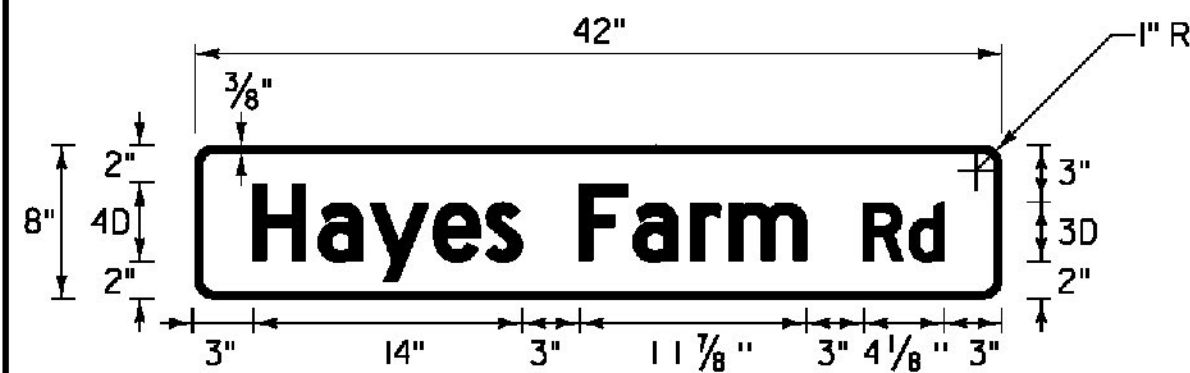


D3-1

LOCATION: ENOSBURG, VT ROUTE 108
STA. 237+77, RT
COLOR: WHITE BORDER AND TEXT (RETROREFLECTIVE)
GREEN BACKGROUND (RETROREFLECTIVE)
MATERIAL: 0.125" FLAT SHEET ALUMINUM

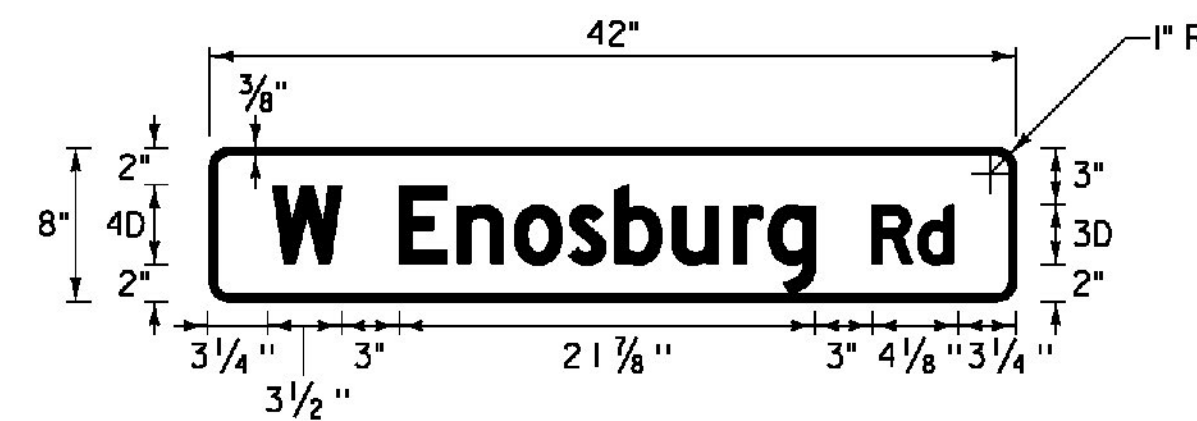


D3-1

LOCATION: ENOSBURG, VT ROUTE 108
STA. 237+77, RT
STA. 248+47, LT
COLOR: WHITE BORDER AND TEXT (RETROREFLECTIVE)
GREEN BACKGROUND (RETROREFLECTIVE)
MATERIAL: 0.125" FLAT SHEET ALUMINUM

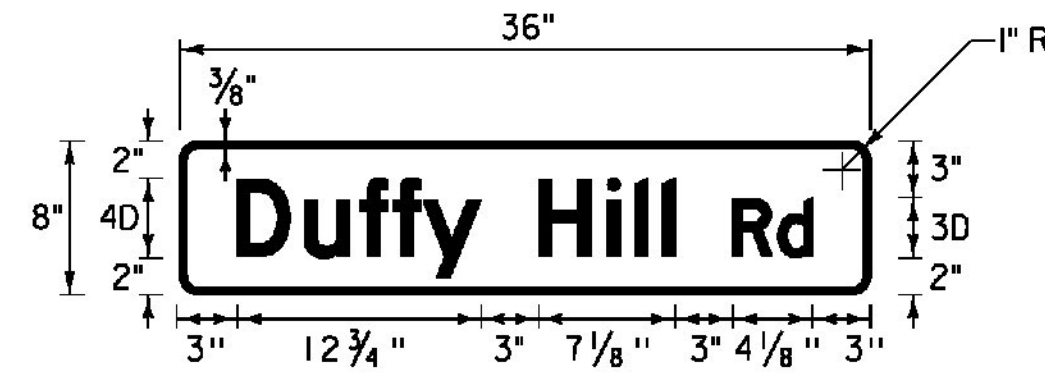


D3-1

LOCATION: ENOSBURG, VT ROUTE 108
STA. 248+47, LT
COLOR: WHITE BORDER AND TEXT (RETROREFLECTIVE)
GREEN BACKGROUND (RETROREFLECTIVE)
MATERIAL: 0.125" FLAT SHEET ALUMINUM

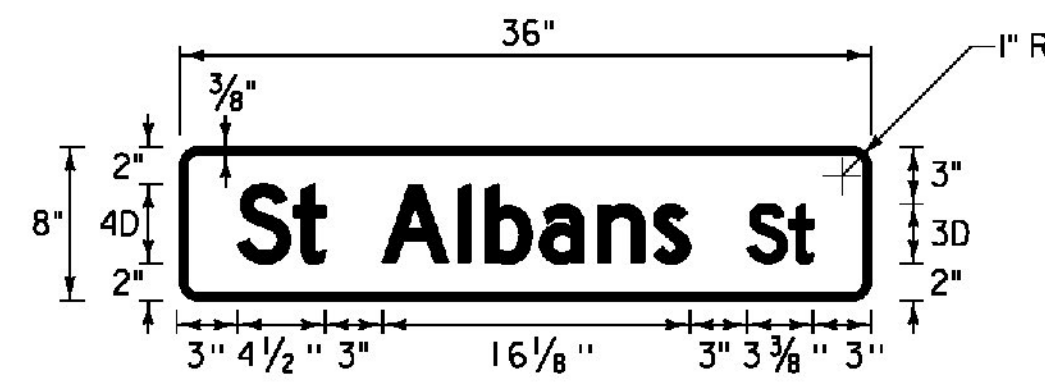


D3-1

LOCATION: ENOSBURG, VT ROUTE 108
STA. 253+18, LT
COLOR: WHITE BORDER AND TEXT (RETROREFLECTIVE)
GREEN BACKGROUND (RETROREFLECTIVE)
MATERIAL: 0.125" FLAT SHEET ALUMINUM

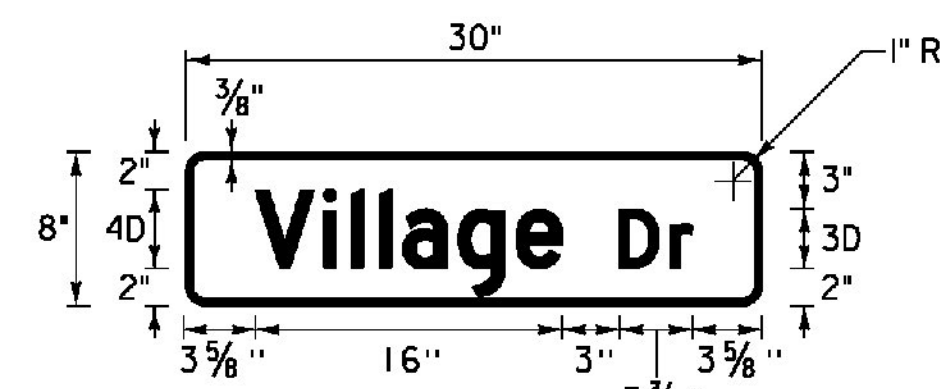


D3-1

LOCATION: ENOSBURG, VT ROUTE 108
STA. 253+18, LT
COLOR: WHITE BORDER AND TEXT (RETROREFLECTIVE)
GREEN BACKGROUND (RETROREFLECTIVE)
MATERIAL: 0.125" FLAT SHEET ALUMINUM

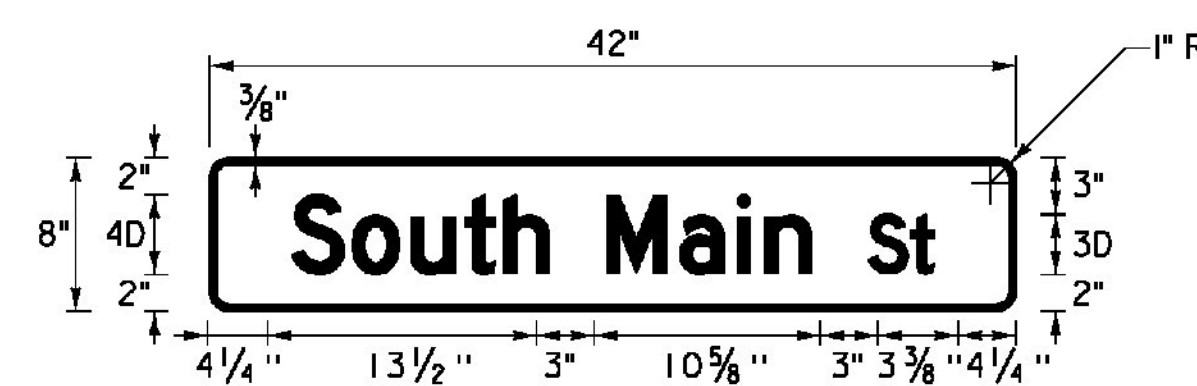


D3-1

LOCATION: RICHFORD, VT ROUTE 105
STA. 84+46, LT
COLOR: WHITE BORDER AND TEXT (RETROREFLECTIVE)
GREEN BACKGROUND (RETROREFLECTIVE)
MATERIAL: 0.125" FLAT SHEET ALUMINUM

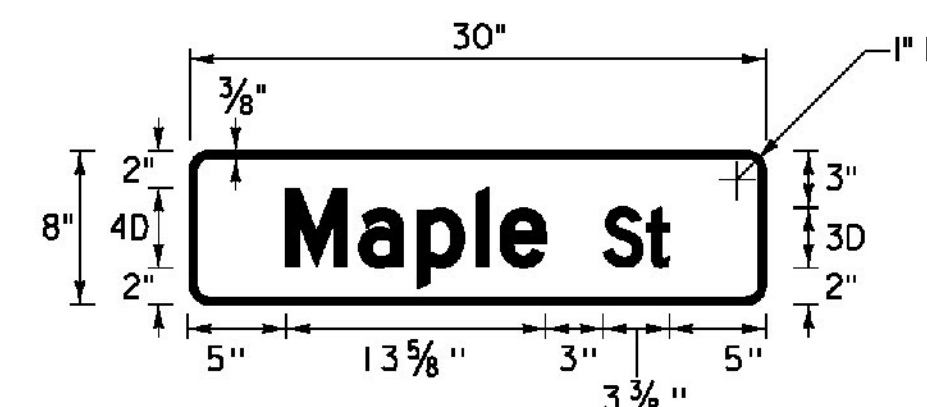


D3-1

LOCATION: RICHFORD, VT ROUTE 105
STA. 84+46, LT
COLOR: WHITE BORDER AND TEXT (RETROREFLECTIVE)
GREEN BACKGROUND (RETROREFLECTIVE)
MATERIAL: 0.125" FLAT SHEET ALUMINUM

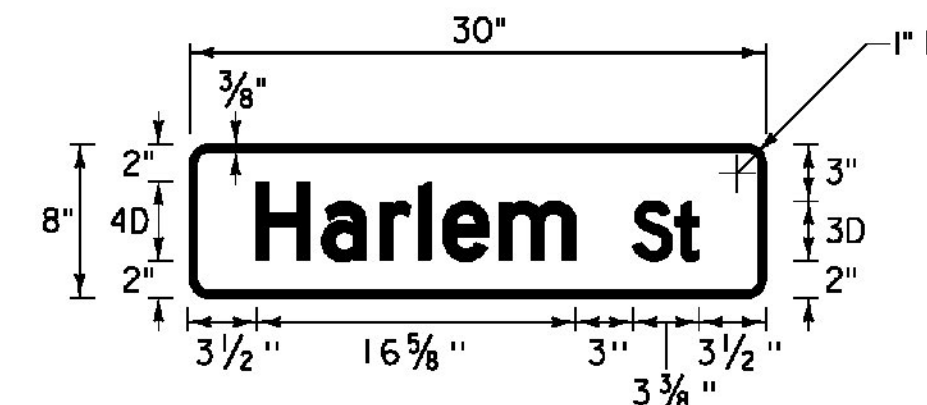


D3-1

LOCATION: RICHFORD, VT ROUTE 105
STA. 88+01, LT
COLOR: WHITE BORDER AND TEXT (RETROREFLECTIVE)
GREEN BACKGROUND (RETROREFLECTIVE)
MATERIAL: 0.125" FLAT SHEET ALUMINUM

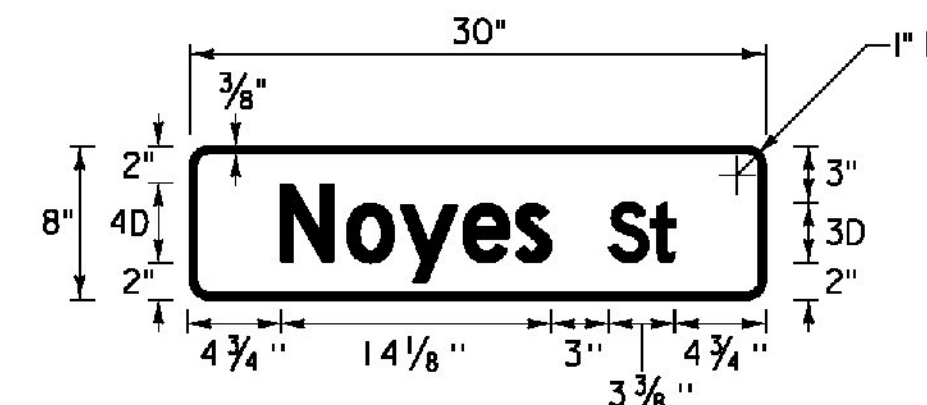


D3-1

LOCATION: RICHFORD, VT ROUTE 105
STA. 88+08, RT
COLOR: WHITE BORDER AND TEXT (RETROREFLECTIVE)
GREEN BACKGROUND (RETROREFLECTIVE)
MATERIAL: 0.125" FLAT SHEET ALUMINUM

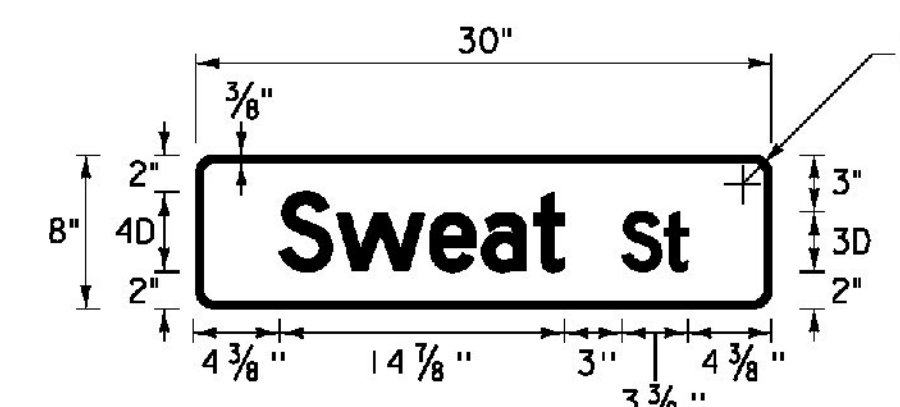


D3-1

LOCATION: RICHFORD, VT ROUTE 105
STA. 90+36, RT
COLOR: WHITE BORDER AND TEXT (RETROREFLECTIVE)
GREEN BACKGROUND (RETROREFLECTIVE)
MATERIAL: 0.125" FLAT SHEET ALUMINUM

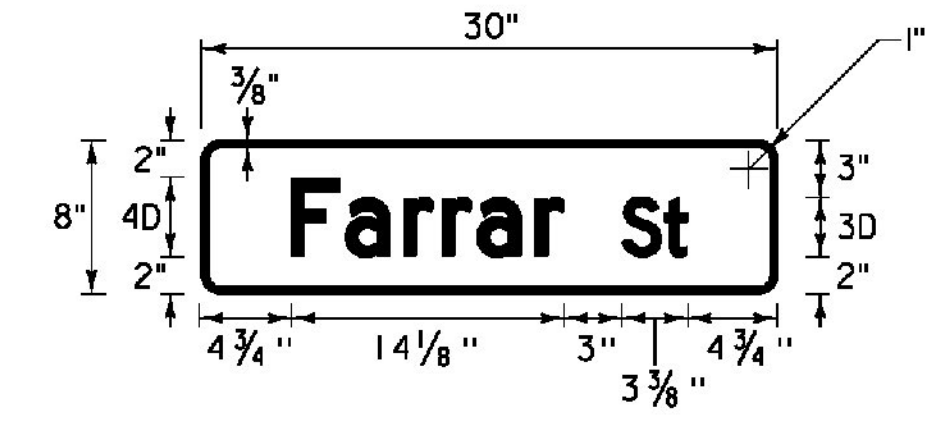


D3-1

LOCATION: RICHFORD, VT ROUTE 105
STA. 95+13, RT
STA. 106+62, RT
COLOR: WHITE BORDER AND TEXT (RETROREFLECTIVE)
GREEN BACKGROUND (RETROREFLECTIVE)
MATERIAL: 0.125" FLAT SHEET ALUMINUM

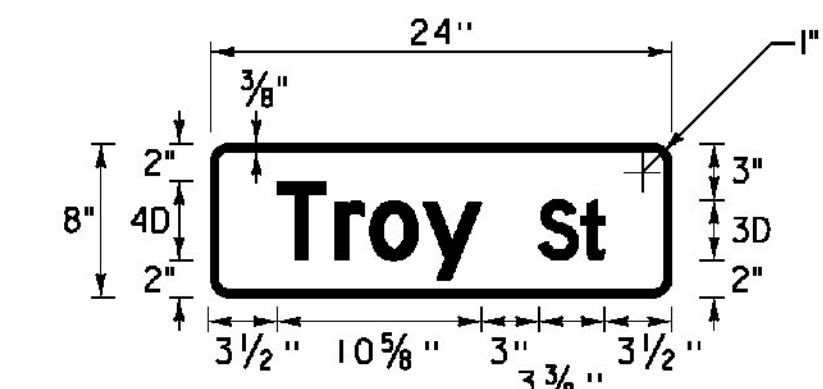


D3-1

LOCATION: RICHFORD, VT ROUTE 105
STA. 99+82, LT
STA. 102+80, LT
STA. 106+62, RT
STA. 107+07, RT
STA. 114+31, RT
COLOR: WHITE BORDER AND TEXT (RETROREFLECTIVE)
GREEN BACKGROUND (RETROREFLECTIVE)
MATERIAL: 0.125" FLAT SHEET ALUMINUM

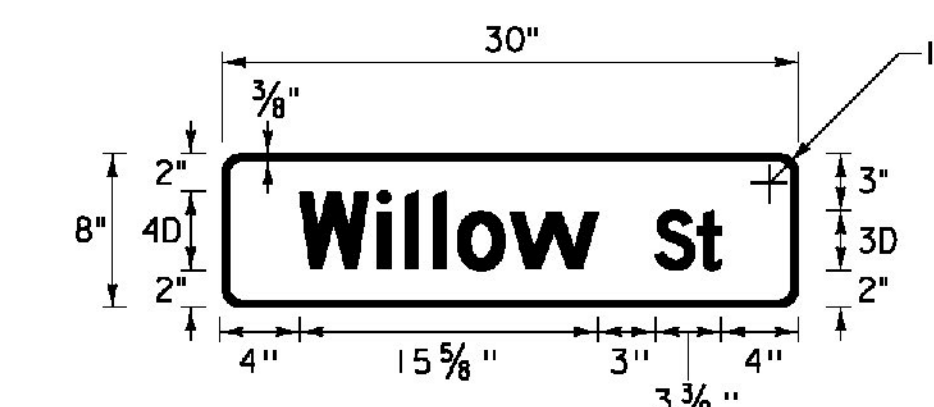

D3-1

LOCATION: RICHFORD, VT ROUTE 105
STA. 102+80, LT
COLOR: WHITE BORDER AND TEXT (RETROREFLECTIVE)
GREEN BACKGROUND (RETROREFLECTIVE)
MATERIAL: 0.125" FLAT SHEET ALUMINUM

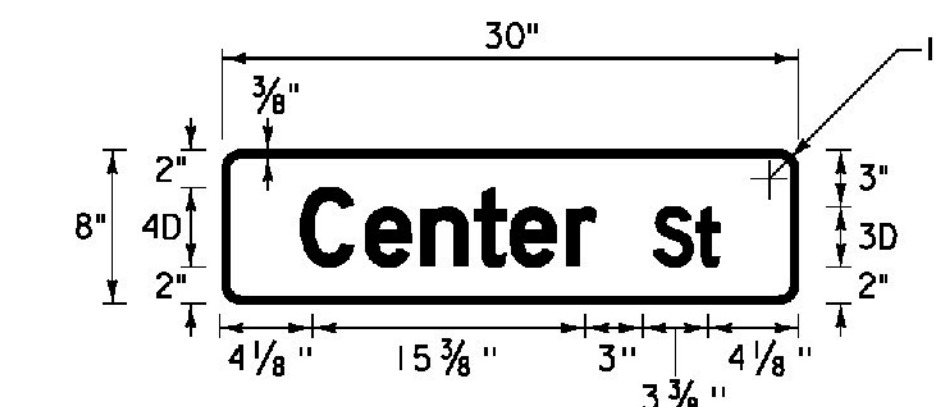

D3-1

LOCATION: RICHFORD, VT ROUTE 105
STA. 107+07, RT
COLOR: WHITE BORDER AND TEXT (RETROREFLECTIVE)
GREEN BACKGROUND (RETROREFLECTIVE)
MATERIAL: 0.125" FLAT SHEET ALUMINUM

NOT TO SCALE

**TRAFFIC
SIGN
DETAIL
SHEET #1**

PROJECT NAME: ENOSBURG-RICHFORD
PROJECT NUMBER: STP 2939(I)

FILE NAME: p11b312.dgn
PROJECT LEADER: J. LITTLE
DESIGNED BY: J. LITTLE
IPARM FILE: p11b312tsd01.i

PLOT DATE: 3/19/2014
DRAWN BY: D. DRAPER
CHECKED BY: J. LITTLE
SHEET 105 OF 115

