



D3-1

LOCATION: RICHFORD; VT. ROUTE 105
STA. 114+31, RT
COLOR: WHITE BORDER AND TEXT (RETROREFLECTIVE)
GREEN BACKGROUND (RETROREFLECTIVE)
MATERIAL: 0.125" FLAT SHEET ALUMINUM

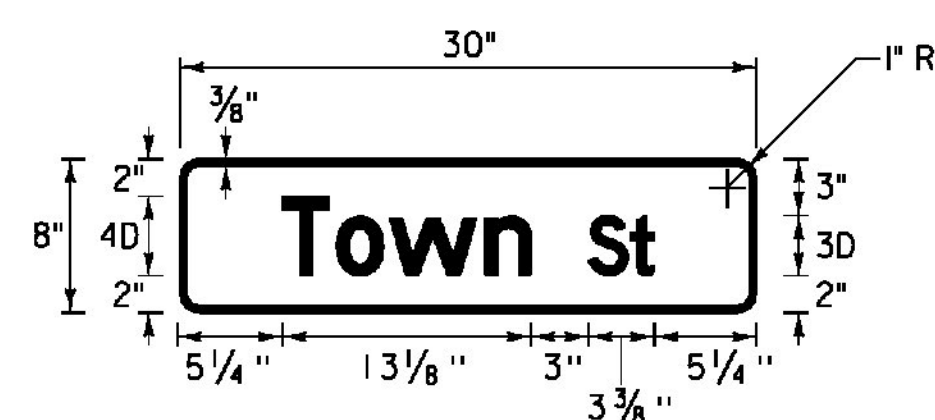


D3-1

LOCATION: RICHFORD; SNTH 139
STA. 15+45, LT
COLOR: WHITE BORDER AND TEXT (RETROREFLECTIVE)
GREEN BACKGROUND (RETROREFLECTIVE)
MATERIAL: 0.125" FLAT SHEET ALUMINUM

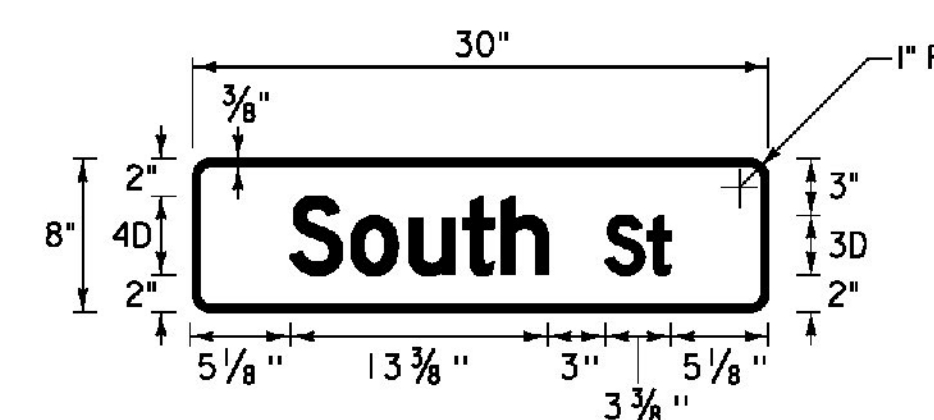


D3-1

LOCATION: RICHFORD; SNTH 139
STA. 21+48, RT
COLOR: WHITE BORDER AND TEXT (RETROREFLECTIVE)
GREEN BACKGROUND (RETROREFLECTIVE)
MATERIAL: 0.125" FLAT SHEET ALUMINUM

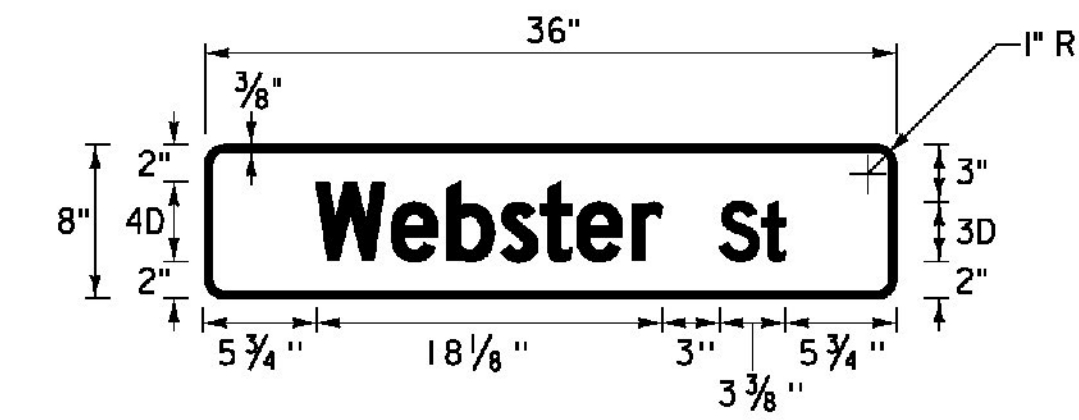


D3-1

LOCATION: RICHFORD; SNTH 139
STA. 43+89, LT
COLOR: WHITE BORDER AND TEXT (RETROREFLECTIVE)
GREEN BACKGROUND (RETROREFLECTIVE)
MATERIAL: 0.125" FLAT SHEET ALUMINUM

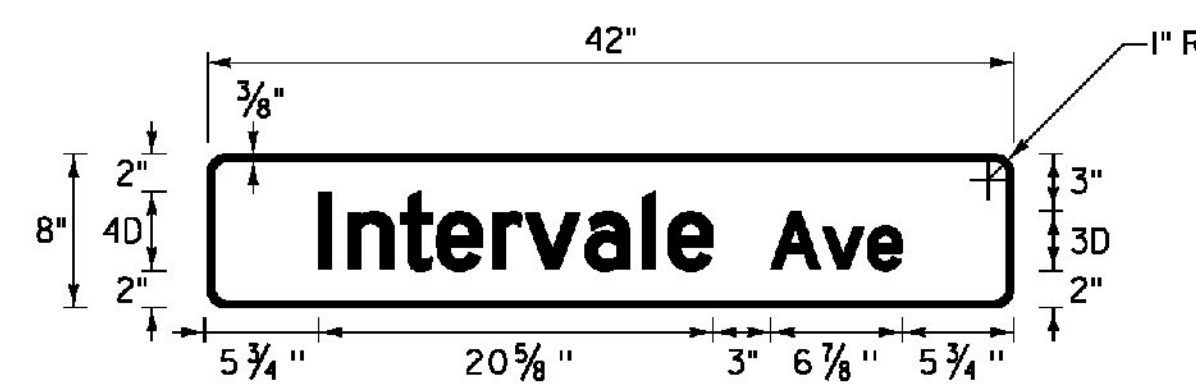


D3-1

LOCATION: RICHFORD; SNTH 139
STA. 1+40, LT
COLOR: WHITE BORDER AND TEXT (RETROREFLECTIVE)
GREEN BACKGROUND (RETROREFLECTIVE)
MATERIAL: 0.125" FLAT SHEET ALUMINUM

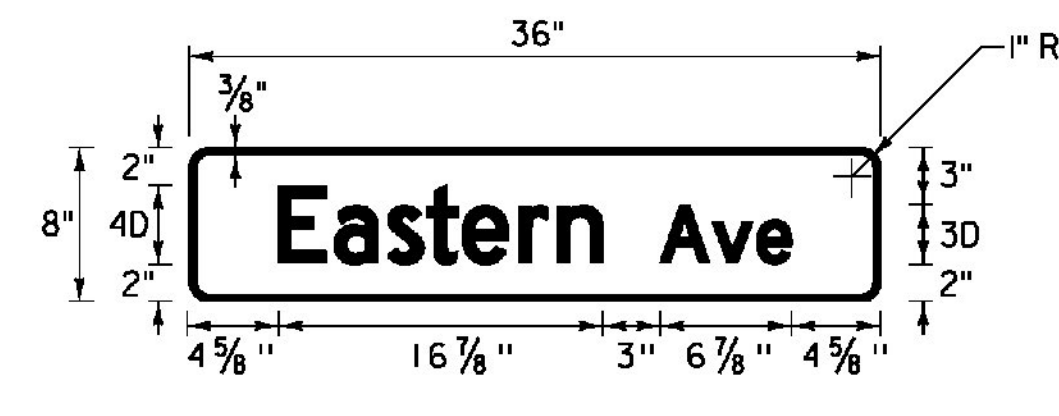


D3-1

LOCATION: RICHFORD; SNTH 139
STA. 18+11, RT
COLOR: WHITE BORDER AND TEXT (RETROREFLECTIVE)
GREEN BACKGROUND (RETROREFLECTIVE)
MATERIAL: 0.125" FLAT SHEET ALUMINUM

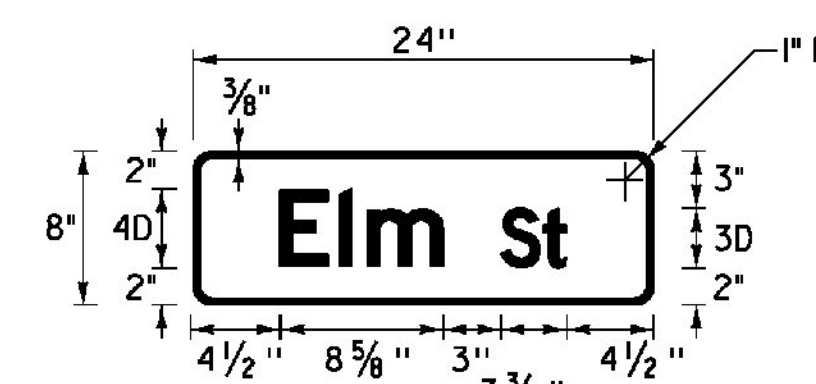


D3-1

LOCATION: ENOSBURG; VT. ROUTE 105
STA. 79+76, LT
RICHFORD; SNTH 139
STA. 25+78, LT
COLOR: WHITE BORDER AND TEXT (RETROREFLECTIVE)
GREEN BACKGROUND (RETROREFLECTIVE)
MATERIAL: 0.125" FLAT SHEET ALUMINUM

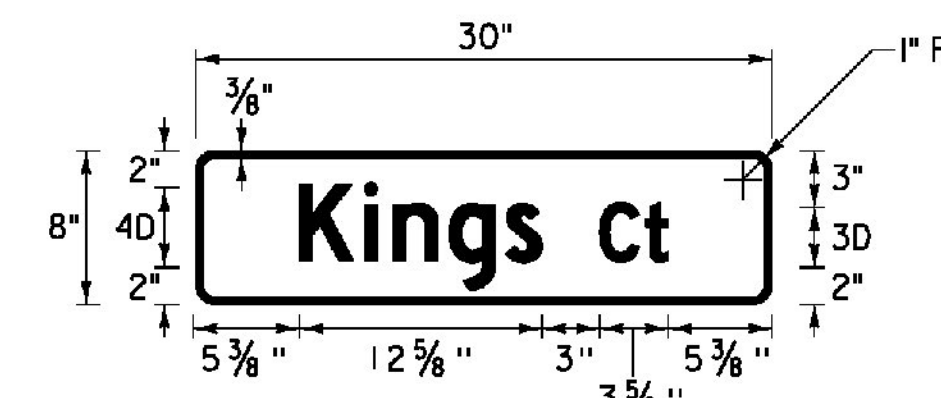


D3-1

LOCATION: RICHFORD; SNTH 139
STA. 46+12, RT
COLOR: WHITE BORDER AND TEXT (RETROREFLECTIVE)
GREEN BACKGROUND (RETROREFLECTIVE)
MATERIAL: 0.125" FLAT SHEET ALUMINUM

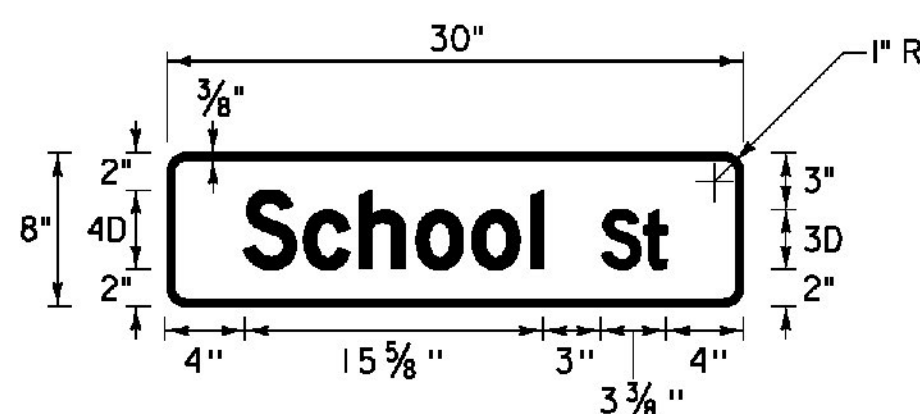


D3-1

LOCATION: RICHFORD; SNTH 139
STA. 7+89, LT
COLOR: WHITE BORDER AND TEXT (RETROREFLECTIVE)
GREEN BACKGROUND (RETROREFLECTIVE)
MATERIAL: 0.125" FLAT SHEET ALUMINUM

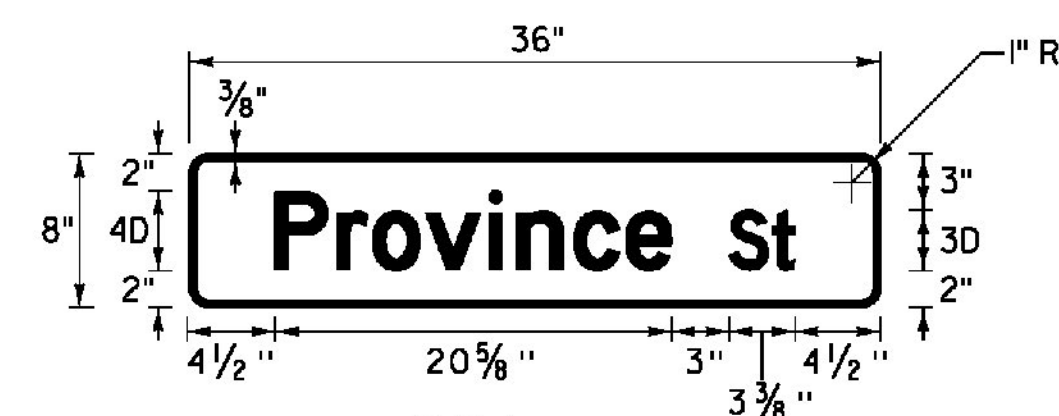


D3-1

LOCATION: RICHFORD; SNTH 139
STA. 18+11, RT
STA. 20+92, LT
STA. 21+48, RT
STA. 25+78, LT
STA. 27+70, LT
STA. 35+31, RT
STA. 43+89, LT
STA. 46+12, RT
STA. 48+39, RT
STA. 53+23, LT
COLOR: WHITE BORDER AND TEXT (RETROREFLECTIVE)
GREEN BACKGROUND (RETROREFLECTIVE)
MATERIAL: 0.125" FLAT SHEET ALUMINUM

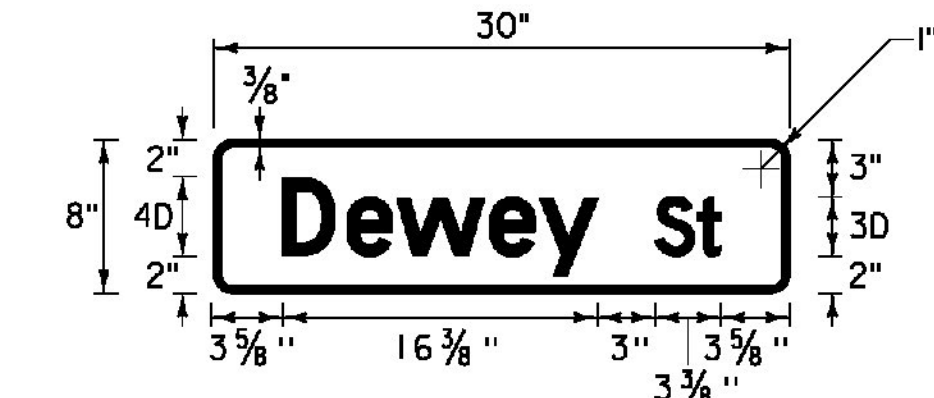


D3-1

LOCATION: RICHFORD; SNTH 139
STA. 27+70, LT
COLOR: WHITE BORDER AND TEXT (RETROREFLECTIVE)
GREEN BACKGROUND (RETROREFLECTIVE)
MATERIAL: 0.125" FLAT SHEET ALUMINUM

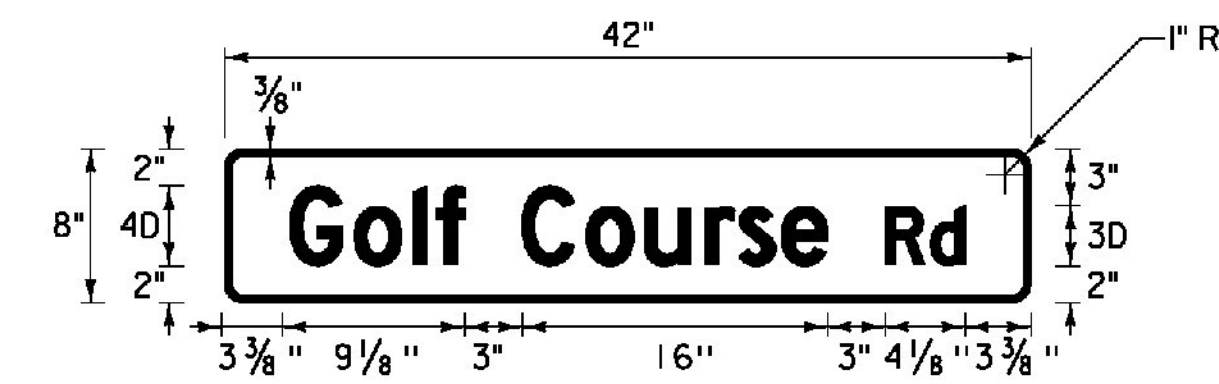


D3-1

LOCATION: RICHFORD; SNTH 139
STA. 48+39, RT
COLOR: WHITE BORDER AND TEXT (RETROREFLECTIVE)
GREEN BACKGROUND (RETROREFLECTIVE)
MATERIAL: 0.125" FLAT SHEET ALUMINUM

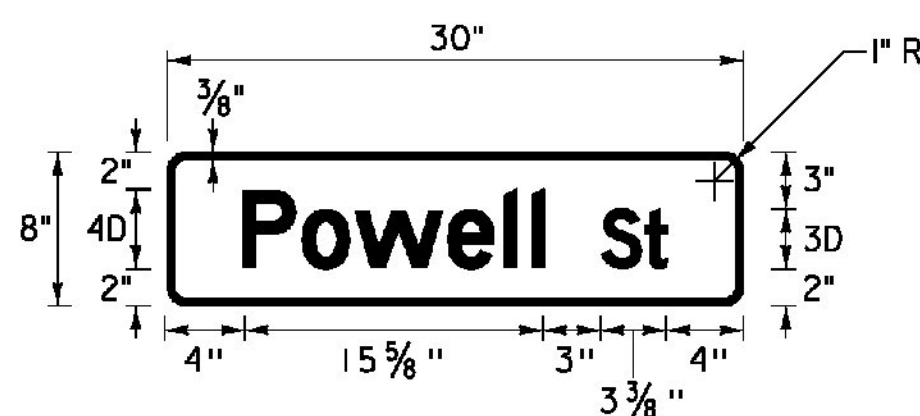


D3-1

LOCATION: RICHFORD; SNTH 139
STA. 10+75, LT
COLOR: WHITE BORDER AND TEXT (RETROREFLECTIVE)
GREEN BACKGROUND (RETROREFLECTIVE)
MATERIAL: 0.125" FLAT SHEET ALUMINUM

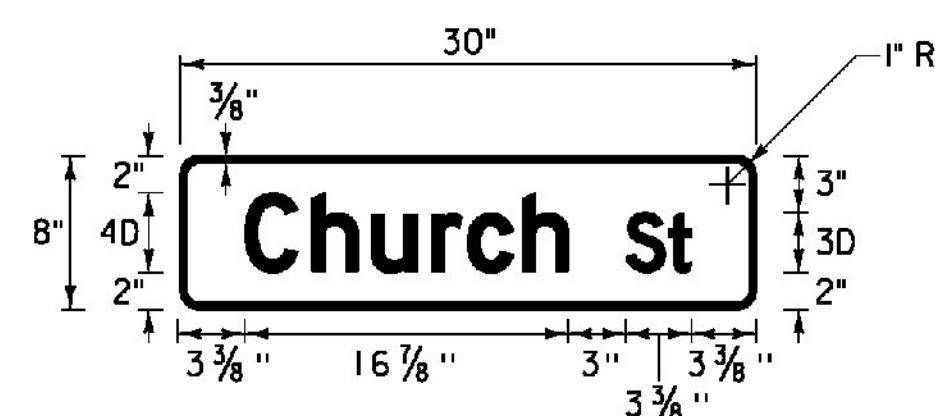


D3-1

LOCATION: RICHFORD; SNTH 139
STA. 20+92, LT
COLOR: WHITE BORDER AND TEXT (RETROREFLECTIVE)
GREEN BACKGROUND (RETROREFLECTIVE)
MATERIAL: 0.125" FLAT SHEET ALUMINUM

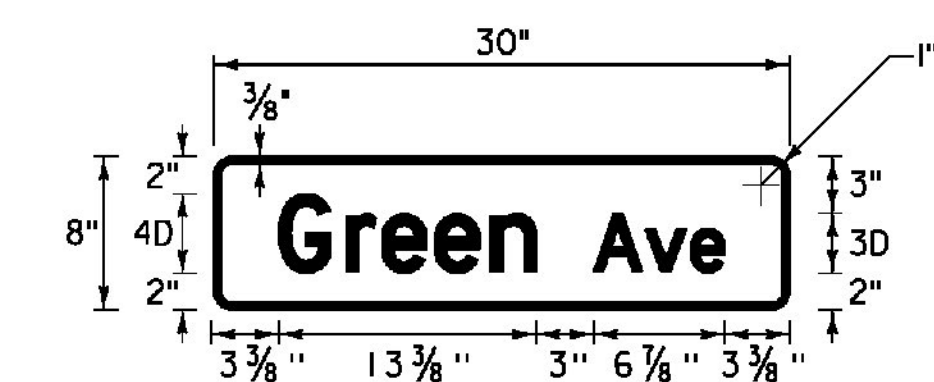


D3-1

LOCATION: RICHFORD; SNTH 139
STA. 35+31, RT
COLOR: WHITE BORDER AND TEXT (RETROREFLECTIVE)
GREEN BACKGROUND (RETROREFLECTIVE)
MATERIAL: 0.125" FLAT SHEET ALUMINUM

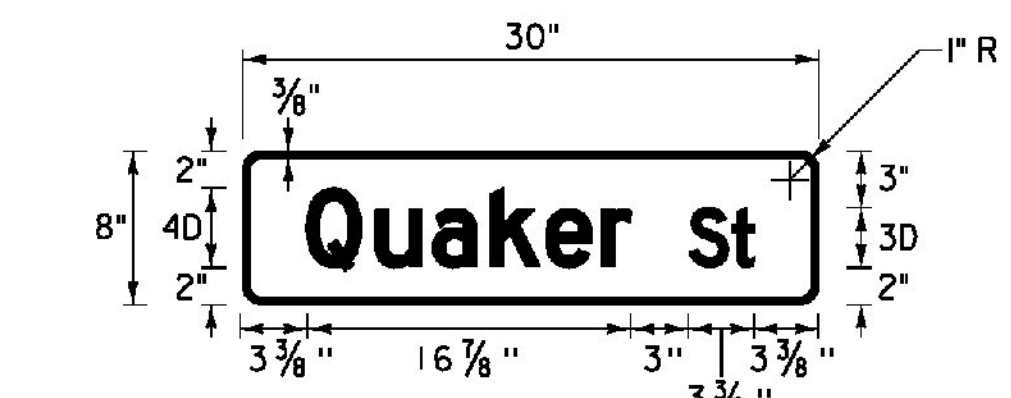

D3-1

LOCATION: RICHFORD; SNTH 139
STA. 53+23, LT
COLOR: WHITE BORDER AND TEXT (RETROREFLECTIVE)
GREEN BACKGROUND (RETROREFLECTIVE)
MATERIAL: 0.125" FLAT SHEET ALUMINUM

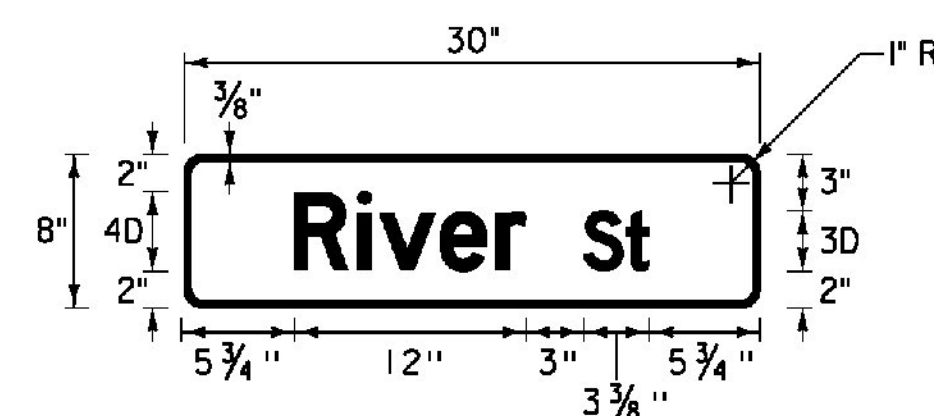

D3-1

LOCATION: RICHFORD; SNTH 139
STA. 15+45, LT
COLOR: WHITE BORDER AND TEXT (RETROREFLECTIVE)
GREEN BACKGROUND (RETROREFLECTIVE)
MATERIAL: 0.125" FLAT SHEET ALUMINUM

NOT TO SCALE

**TRAFFIC
SIGN
DETAIL
SHEET #2**



PROJECT NAME: ENOSBURG-RICHFORD
PROJECT NUMBER: STP 2939(I)

FILE NAME: p11b312.dgn
PROJECT LEADER: J. LITTLE
DESIGNED BY: J. LITTLE
IPARM FILE: p11b312tsd02.i

PLOT DATE: 3/19/2014
DRAWN BY: D. DRAPER
CHECKED BY: J. LITTLE
SHEET 106 OF 115