


MATCHLINE 213+75

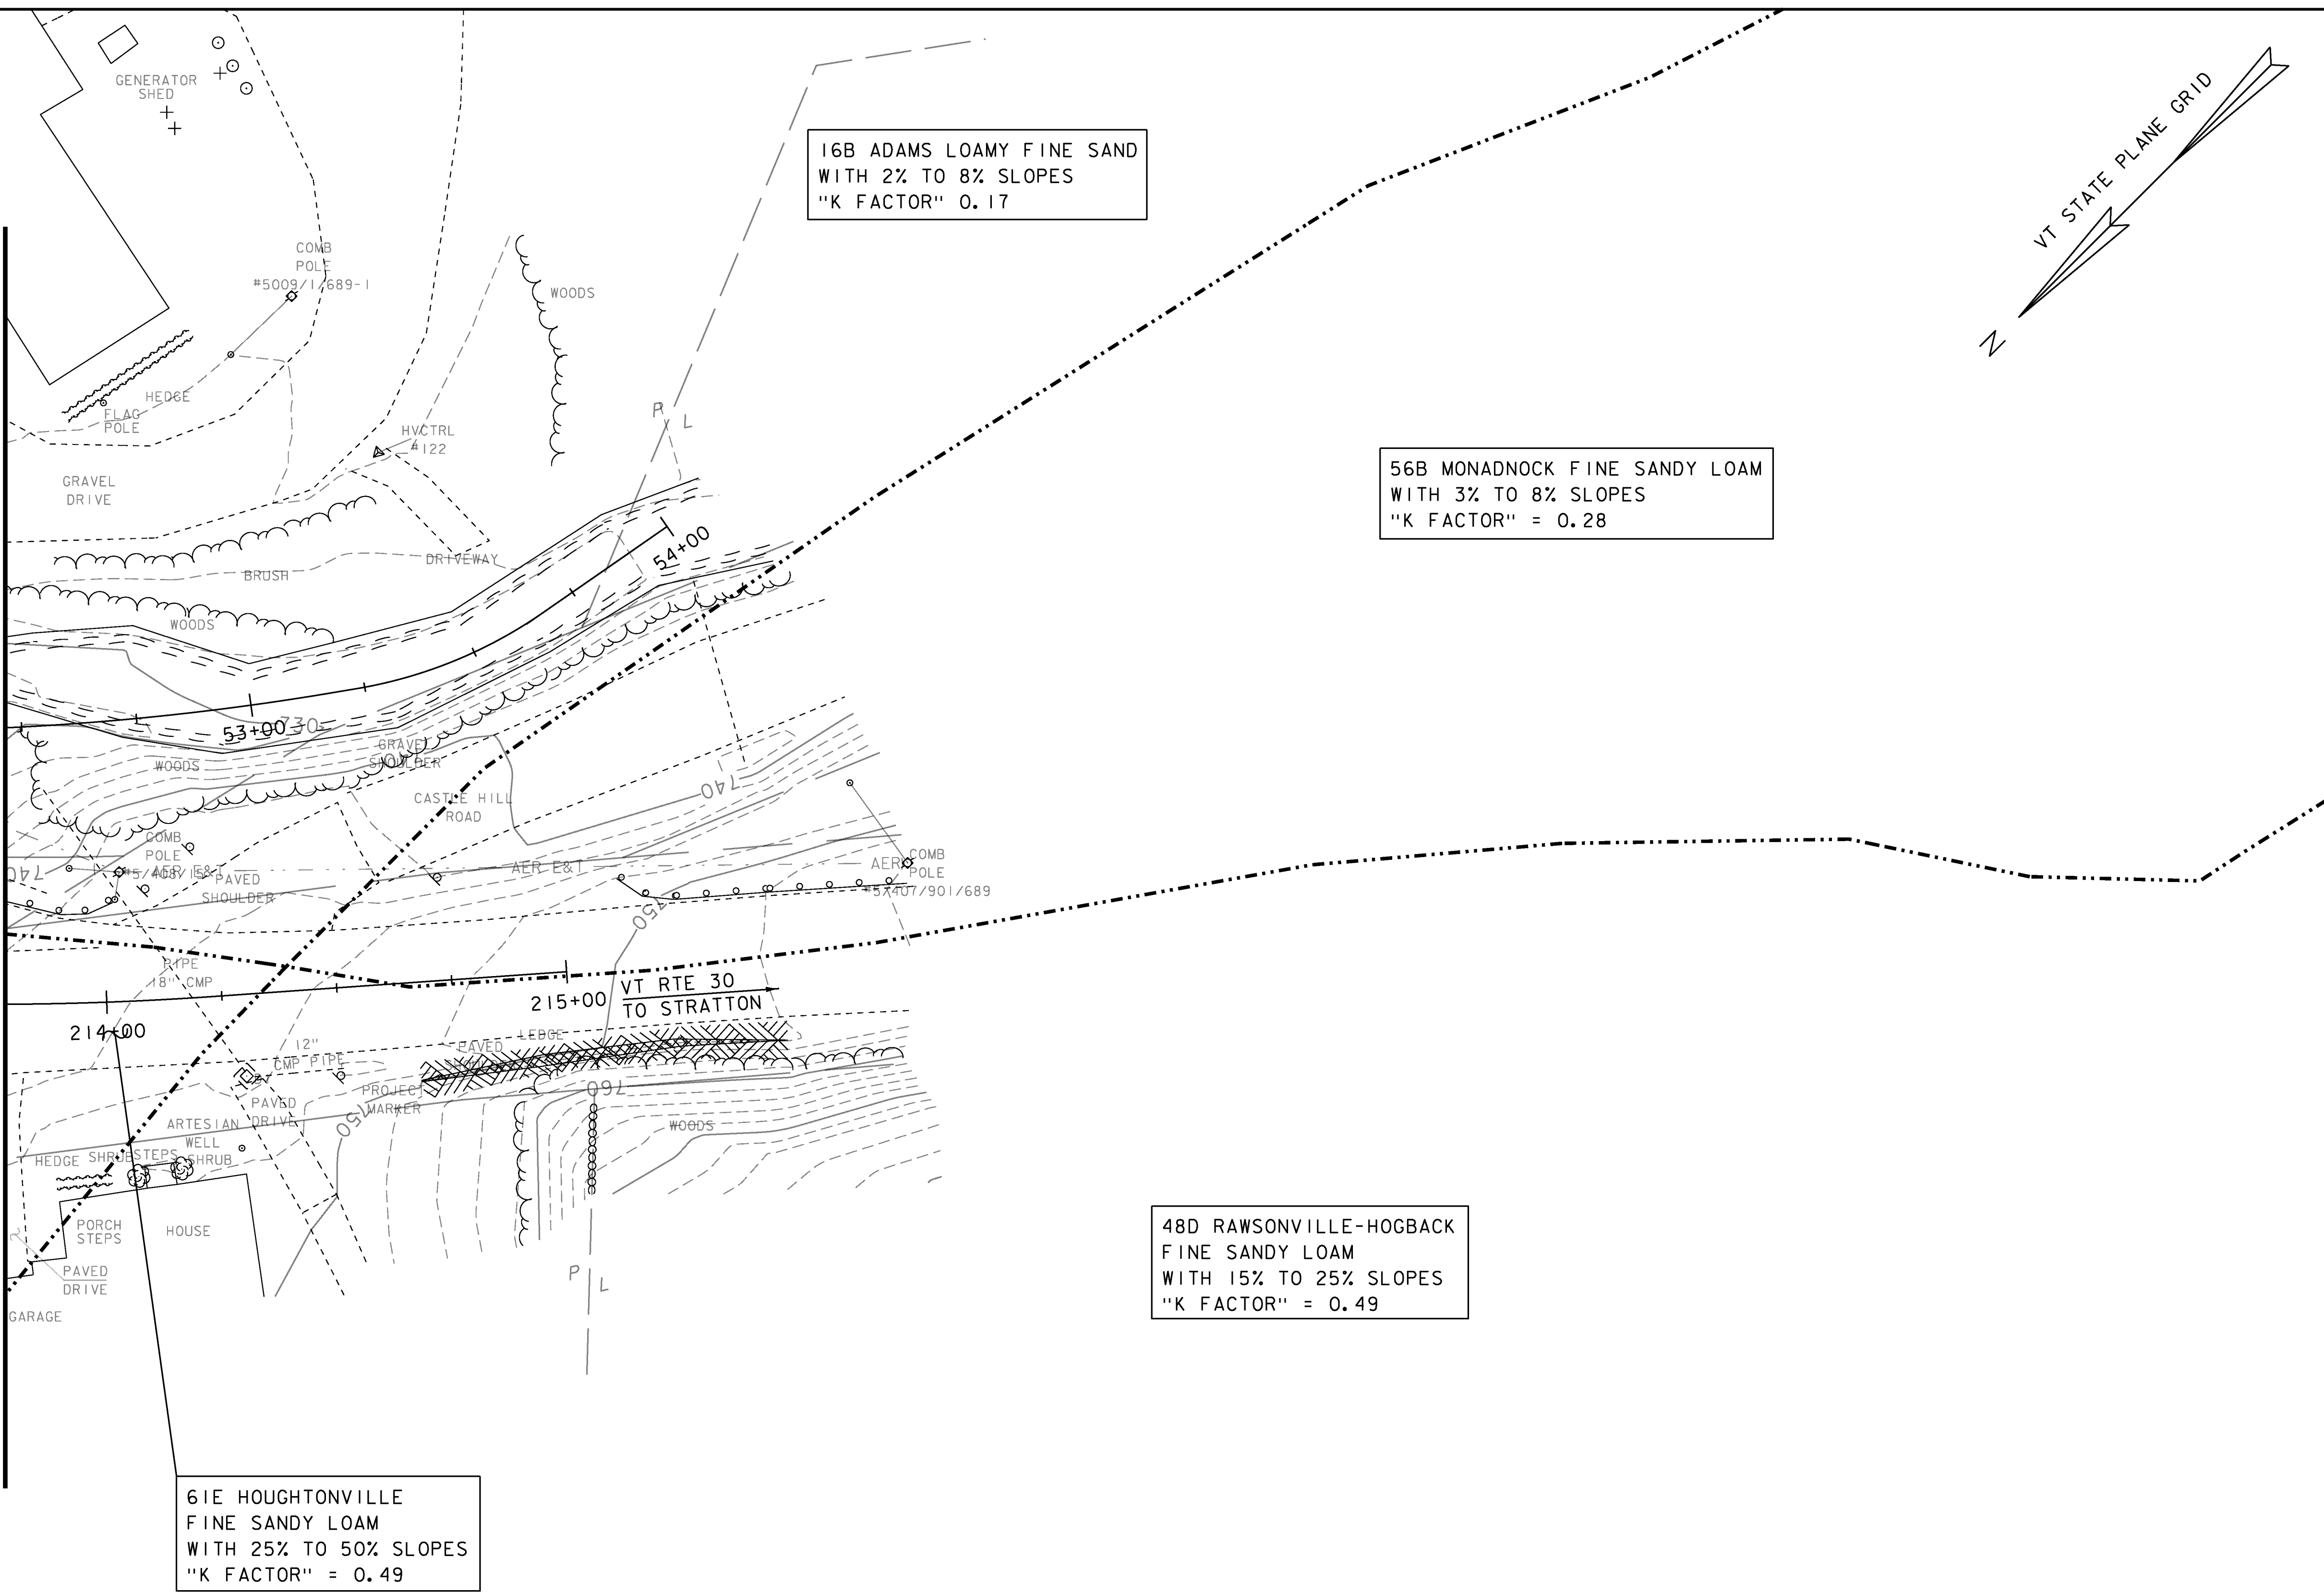


16B ADAMS LOAMY FINE SAND
WITH 2% TO 8% SLOPES
"K FACTOR" 0.17

56B MONADNOCK FINE SANDY LOAM
WITH 3% TO 8% SLOPES
"K FACTOR" = 0.28

48D RAWSONVILLE-HOGBACK
FINE SANDY LOAM
WITH 15% TO 25% SLOPES
"K FACTOR" = 0.49

61E HOUGHTONVILLE
FINE SANDY LOAM
WITH 25% TO 50% SLOPES
"K FACTOR" = 0.49

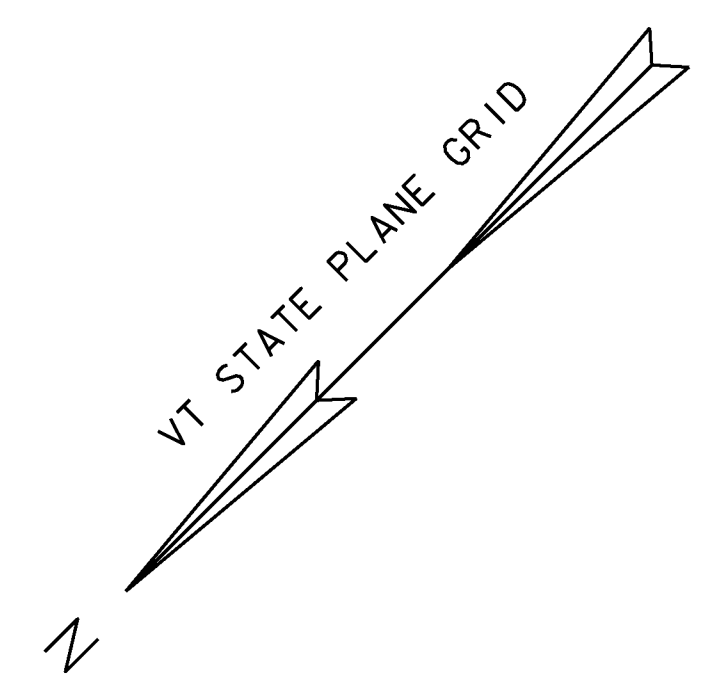

LEGEND

-----	RIPARIAN BUFFER
— P/L —	PROPERTY LINE
— — —	RIGHT-OF-WAY LINE
-----	SOIL BOUNDARY

EPSC EXISTING CONDITIONS SHEET 2

SCALE 1" = 20' - 0"
20 0 20

PROJECT NAME: JAMAICA	PLOT DATE: 07-DEC-2012
PROJECT NUMBER: ER-BRF 015-1(23)	DRAWN BY: K. FRIEDLAND
FILE NAME: s11b316.epsc.ex.dgn	CHECKED BY: G. LAROCHE
PROJECT LEADER: K. HIGGINS	SHEET 46 OF 82
DESIGNED BY: K. FRIEDLAND	
EPSC EXISTING CONDITIONS SHEET 2	