


MATERIAL TRANSITION DIAGRAM 2

HOR. SCALE 1" = 20'-0"
NO VERT. SCALE

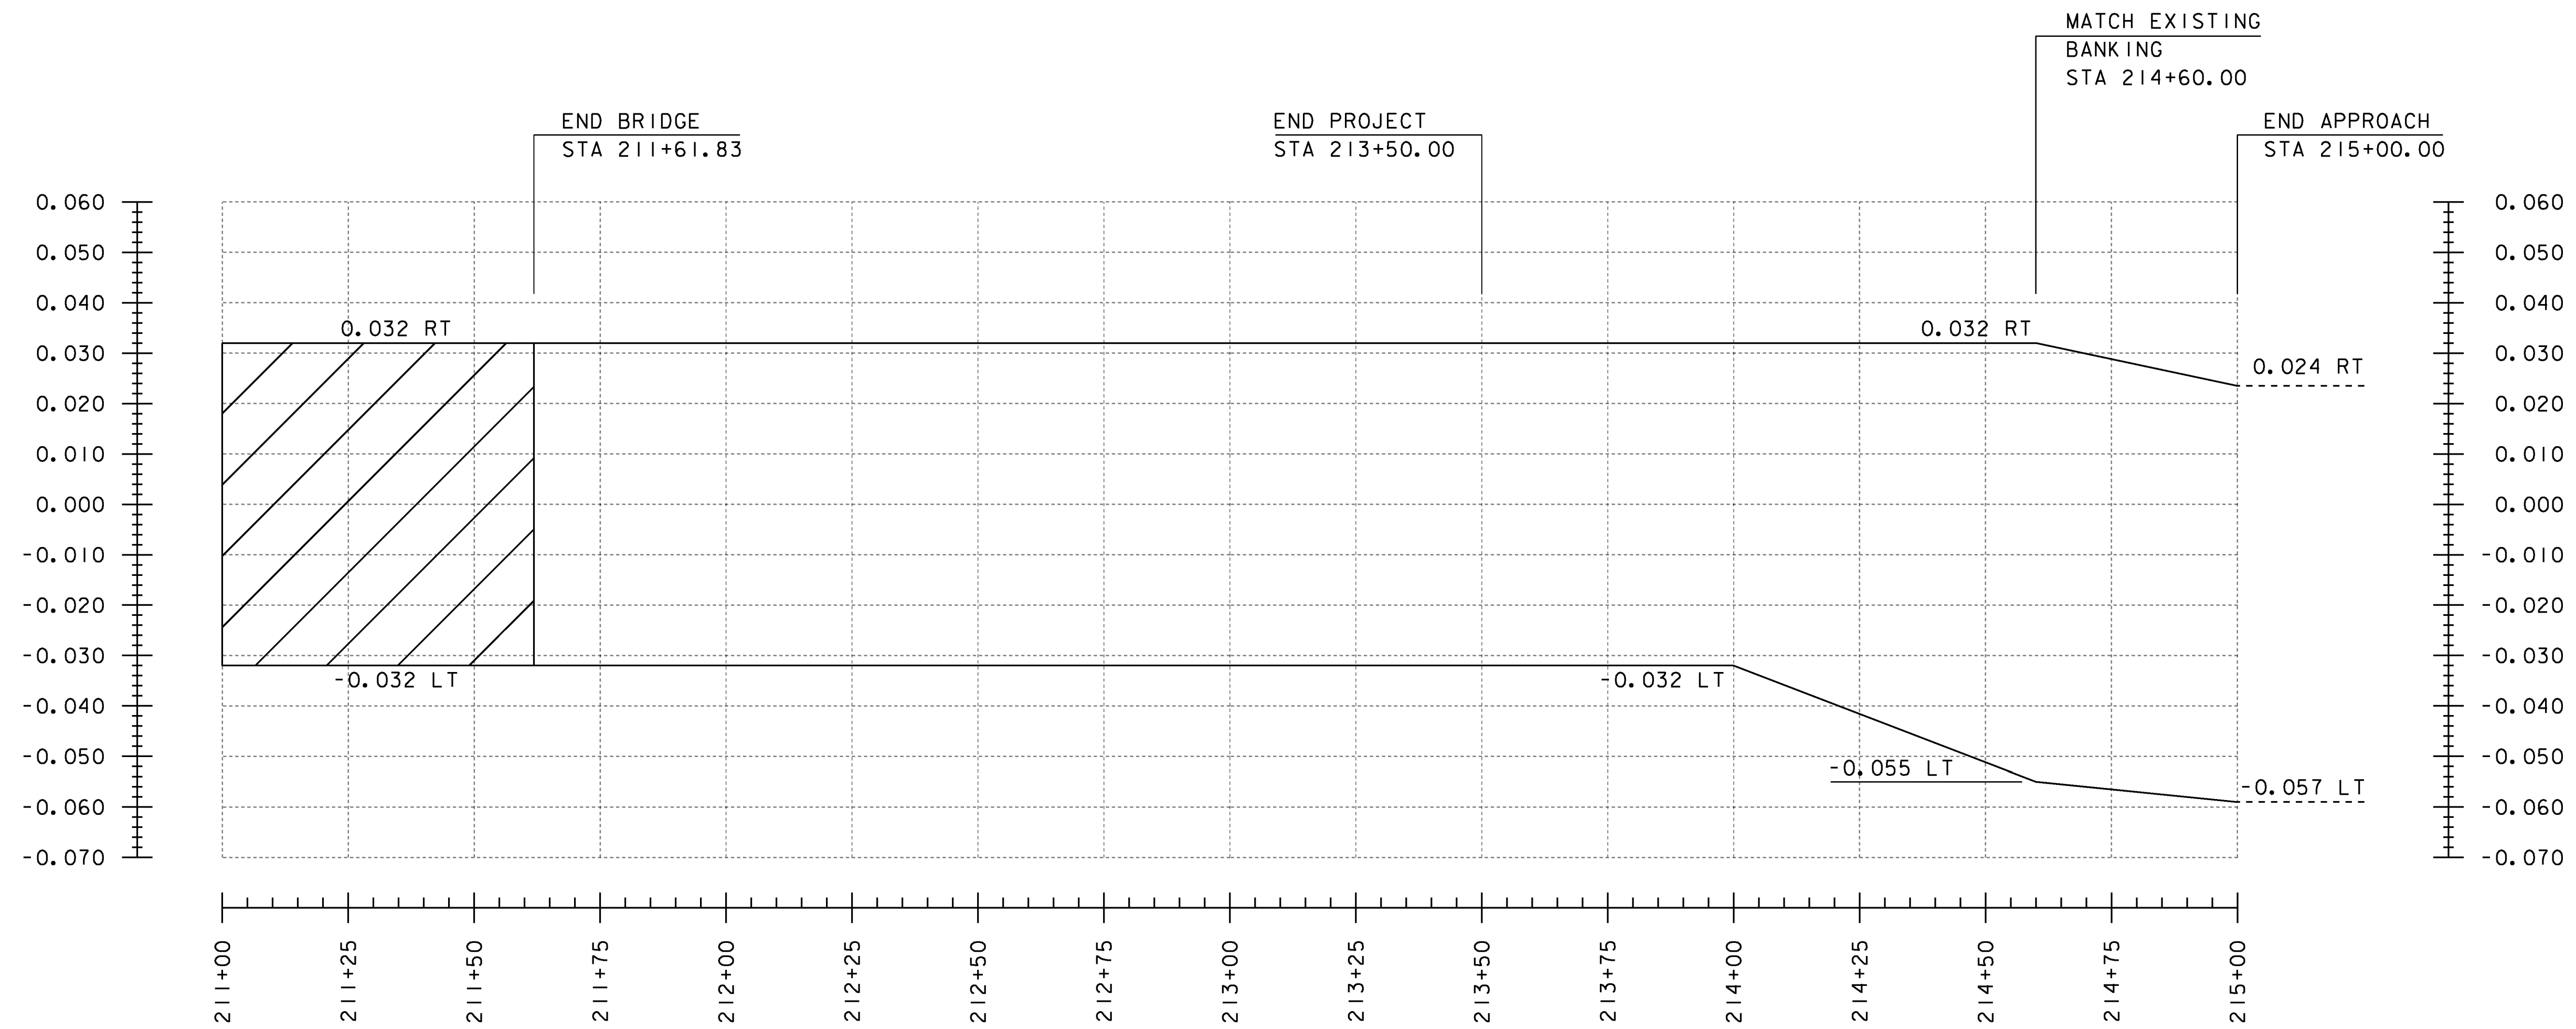

BANKING DIAGRAM 2

HORIZONTAL SCALE 1" = 20'
VERTICAL NOT TO SCALE

PROJECT NAME: JAMAICA
PROJECT NUMBER: ER-BRF 015-1(23)

FILE NAME: s11b316.xsdgn
 PROJECT LEADER: K. HIGGINS
 DESIGNED BY: G. LAROCHE
 MATERIAL TRANSITION /BANKING DIAGRAM 2

PLOT DATE: 07-DEC-2012
 DRAWN BY: K. FRIEDLAND
 CHECKED BY: G. LAROCHE
 SHEET 55 OF 82