


PLAN
SCALE 1" = 10'-0"
0 10

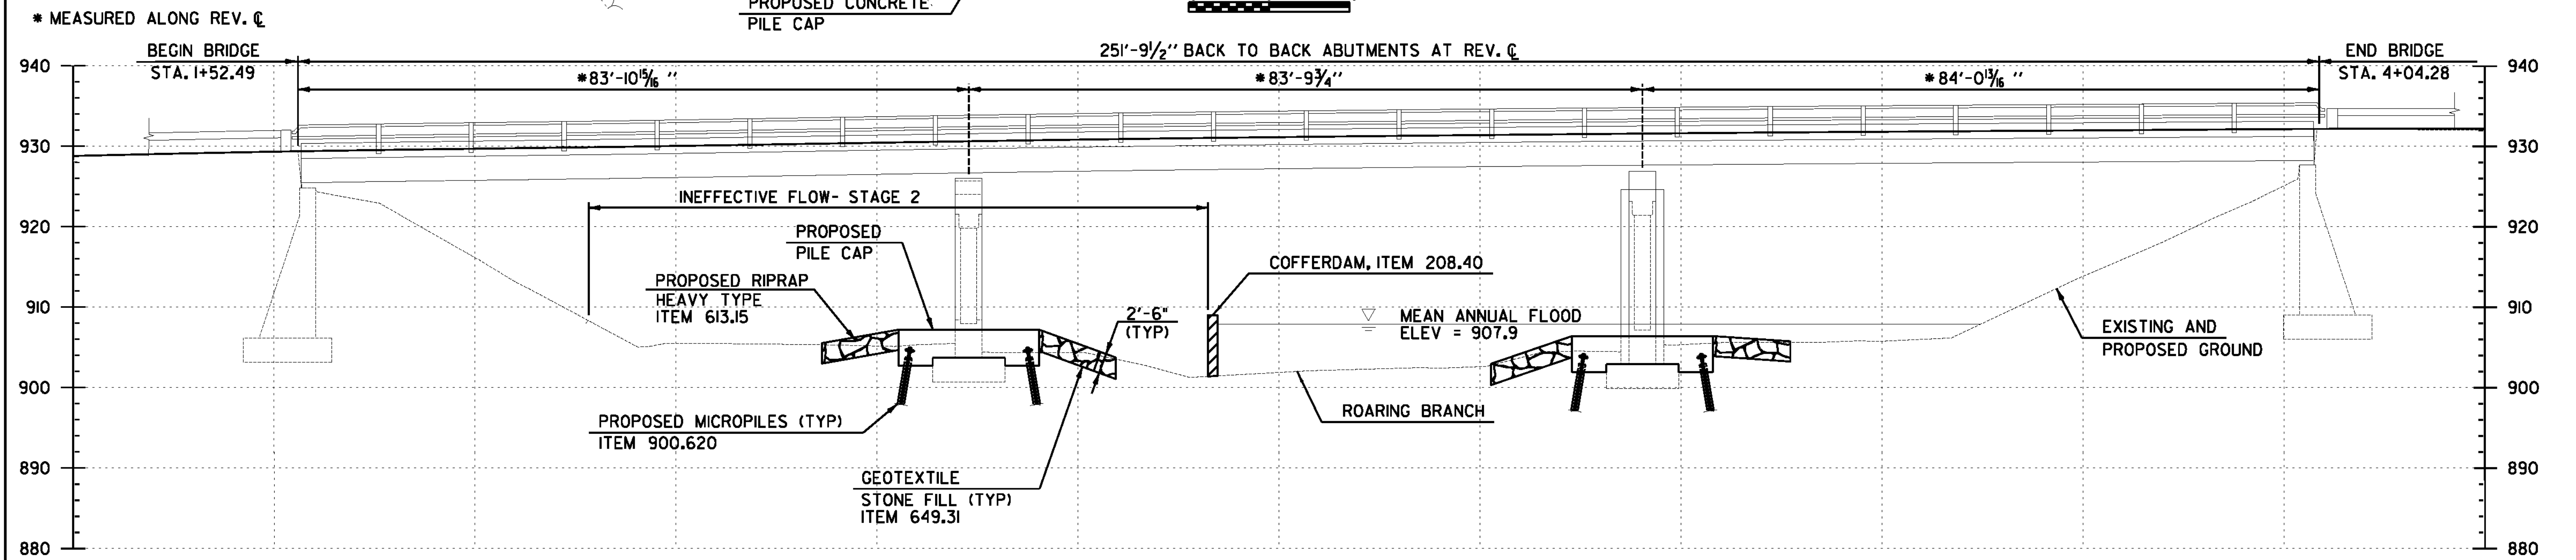

ELEVATION
SCALE 1" = 10'-0"
0 10

* MEASURED ALONG REV. C

NOTE:
1. THE COFFERDAM LIMITS SHOWN IN PLAN REPRESENT THE MAXIMUM COFFERDAM SIZE PERMISSIBLE TO SATISFY PERMITTING AND ENVIRONMENTAL REQUIREMENTS. ACTUAL COFFERDAM LIMITS TO BE DETERMINED BY THE CONTRACTOR.



PLAN AND ELEVATION STAGE 2	PROJECT NAME: BENNINGTON	PLOT DATE: 9/6/2012
	PROJECT NUMBER: ER BHF 010-(145)	DRAWN BY: M.E.D.
	FILE NAME: z1lb326_pe_stg2.dgn	CHECKED BY: A.M.P.
	DWG. NO.: z1lb326pestg2.1	SHEET 24 OF 40

FILE NAME: V:\Projects\Bennington\23770\CADD\MSTN\z1lb326_pe_stg2.dgn
DATE/TIME: 9/6/2012 10:46:46
USER: jrb