


COLD PLANE AND RESURFACE TYPICAL SECTION

BARRE TOWN
MM BT 2.492 TO MM BT 2.648

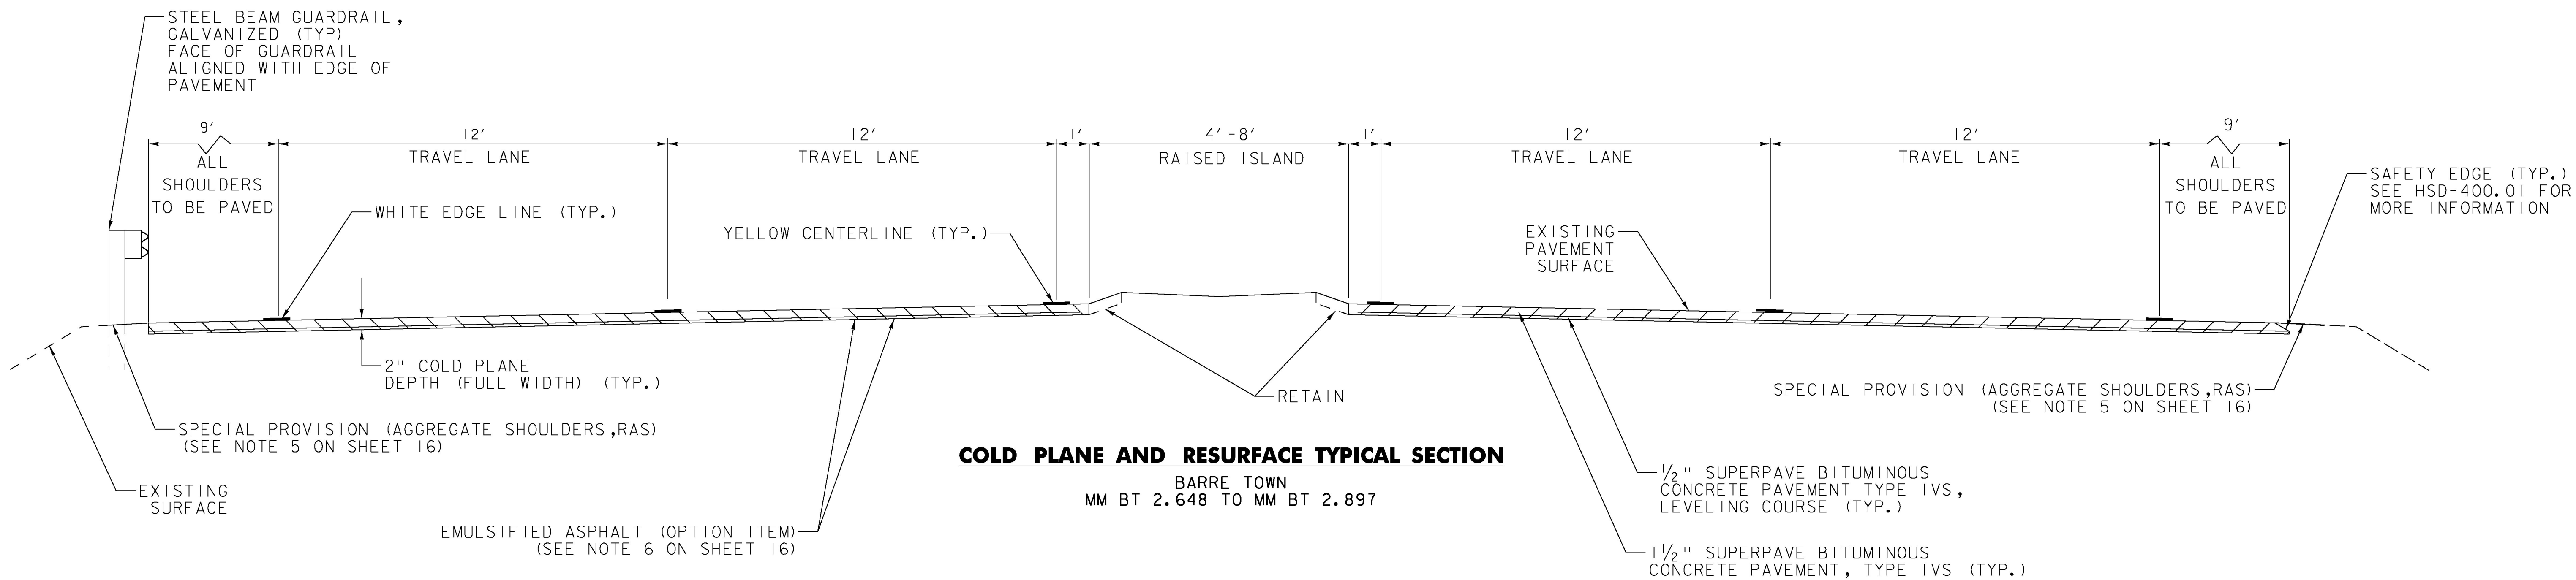

COLD PLANE AND RESURFACE TYPICAL SECTION

BARRE TOWN
MM BT 2.648 TO MM BT 2.897

NOT TO SCALE

PROJECT NAME:	BERLIN-BARRE TOWN	PLOT DATE:	4/26/2016
PROJECT NUMBER:	STP 2943(I)	DRAWN BY:	O. DALMER
FILE NAME:	z11b338+yp.dgn	DESIGNED BY:	S. SOLLA
PROJECT LEADER:	C. LATHROP	CHECKED BY:	C. LATHROP
PROJECT TYPICAL SECTIONS SHEET 2		SHEET	18 OF 202