

REHAB. DROP INLETS, CATCH BASINS, OR MANHOLES, CLASS I, CLASS II, CLASS III  
MM 0.134 LT

STEEL BEAM GUARDRAIL, GALVANIZED  
MM 0.104 - MM 0.132 LT  
MM 0.100 - MM 0.132 RT  
MM 0.136 - MM 0.142 RT  
MM 0.136 - MM 0.146 LT

MANUFACTURED TERMINAL SECTION, FLARED  
MM 0.100 - MM 0.104 LT  
MM 0.194 - MM 0.201 LT


MANUFACTURED TERMINAL SECTION, TANGENT  
MM 0.142 - MM 0.149 RT  
MM 0.146 - MM 0.153 LT

REMOVAL AND DISPOSAL OF GUARDRAIL  
MM 0.126 - MM 0.132 LT & RT  
MM 0.136 - MM 0.142 LT & RT  
MM 0.194 - MM 0.201 LT

DURABLE 6 INCH WHITE LINE (SEE OPTION ITEMS) & TEMPORARY 6 INCH WHITE LINE, PAINT  
MM 0.100 - MM 0.106 (SOLID RT EDGE LINE)  
MM 0.100 - MM 0.124 (SOLID LT EDGE LINE)  
MM 0.107 - MM 0.250 (SOLID FAR RT EDGE LINE)  
MM 0.127 - MM 0.250 (SOLID FAR LT EDGE LINE)  
MM 0.141 - MM 0.222 (DOTTED RT LANE LINE)  
MM 0.169 - MM 0.250 (DASHED LT LANE LINE)

DURABLE 6 INCH YELLOW LINE (SEE OPTION ITEMS) & TEMPORARY 6 INCH YELLOW LINE, PAINT  
MM 0.100 - MM 0.157 (SOLID LT & RT)  
MM 0.157 - MM 0.209 (DOUBLE SOLID LT & RT PAINTED ISLAND)  
MM 0.209 - MM 0.250 (SOLID LT & RT)

DURABLE 12 INCH YELLOW LINE (SEE OPTION ITEMS) & TEMPORARY 12 INCH YELLOW LINE, PAINT  
MM 0.157 - MM 0.209 SOLID LT & RT (HATCH)

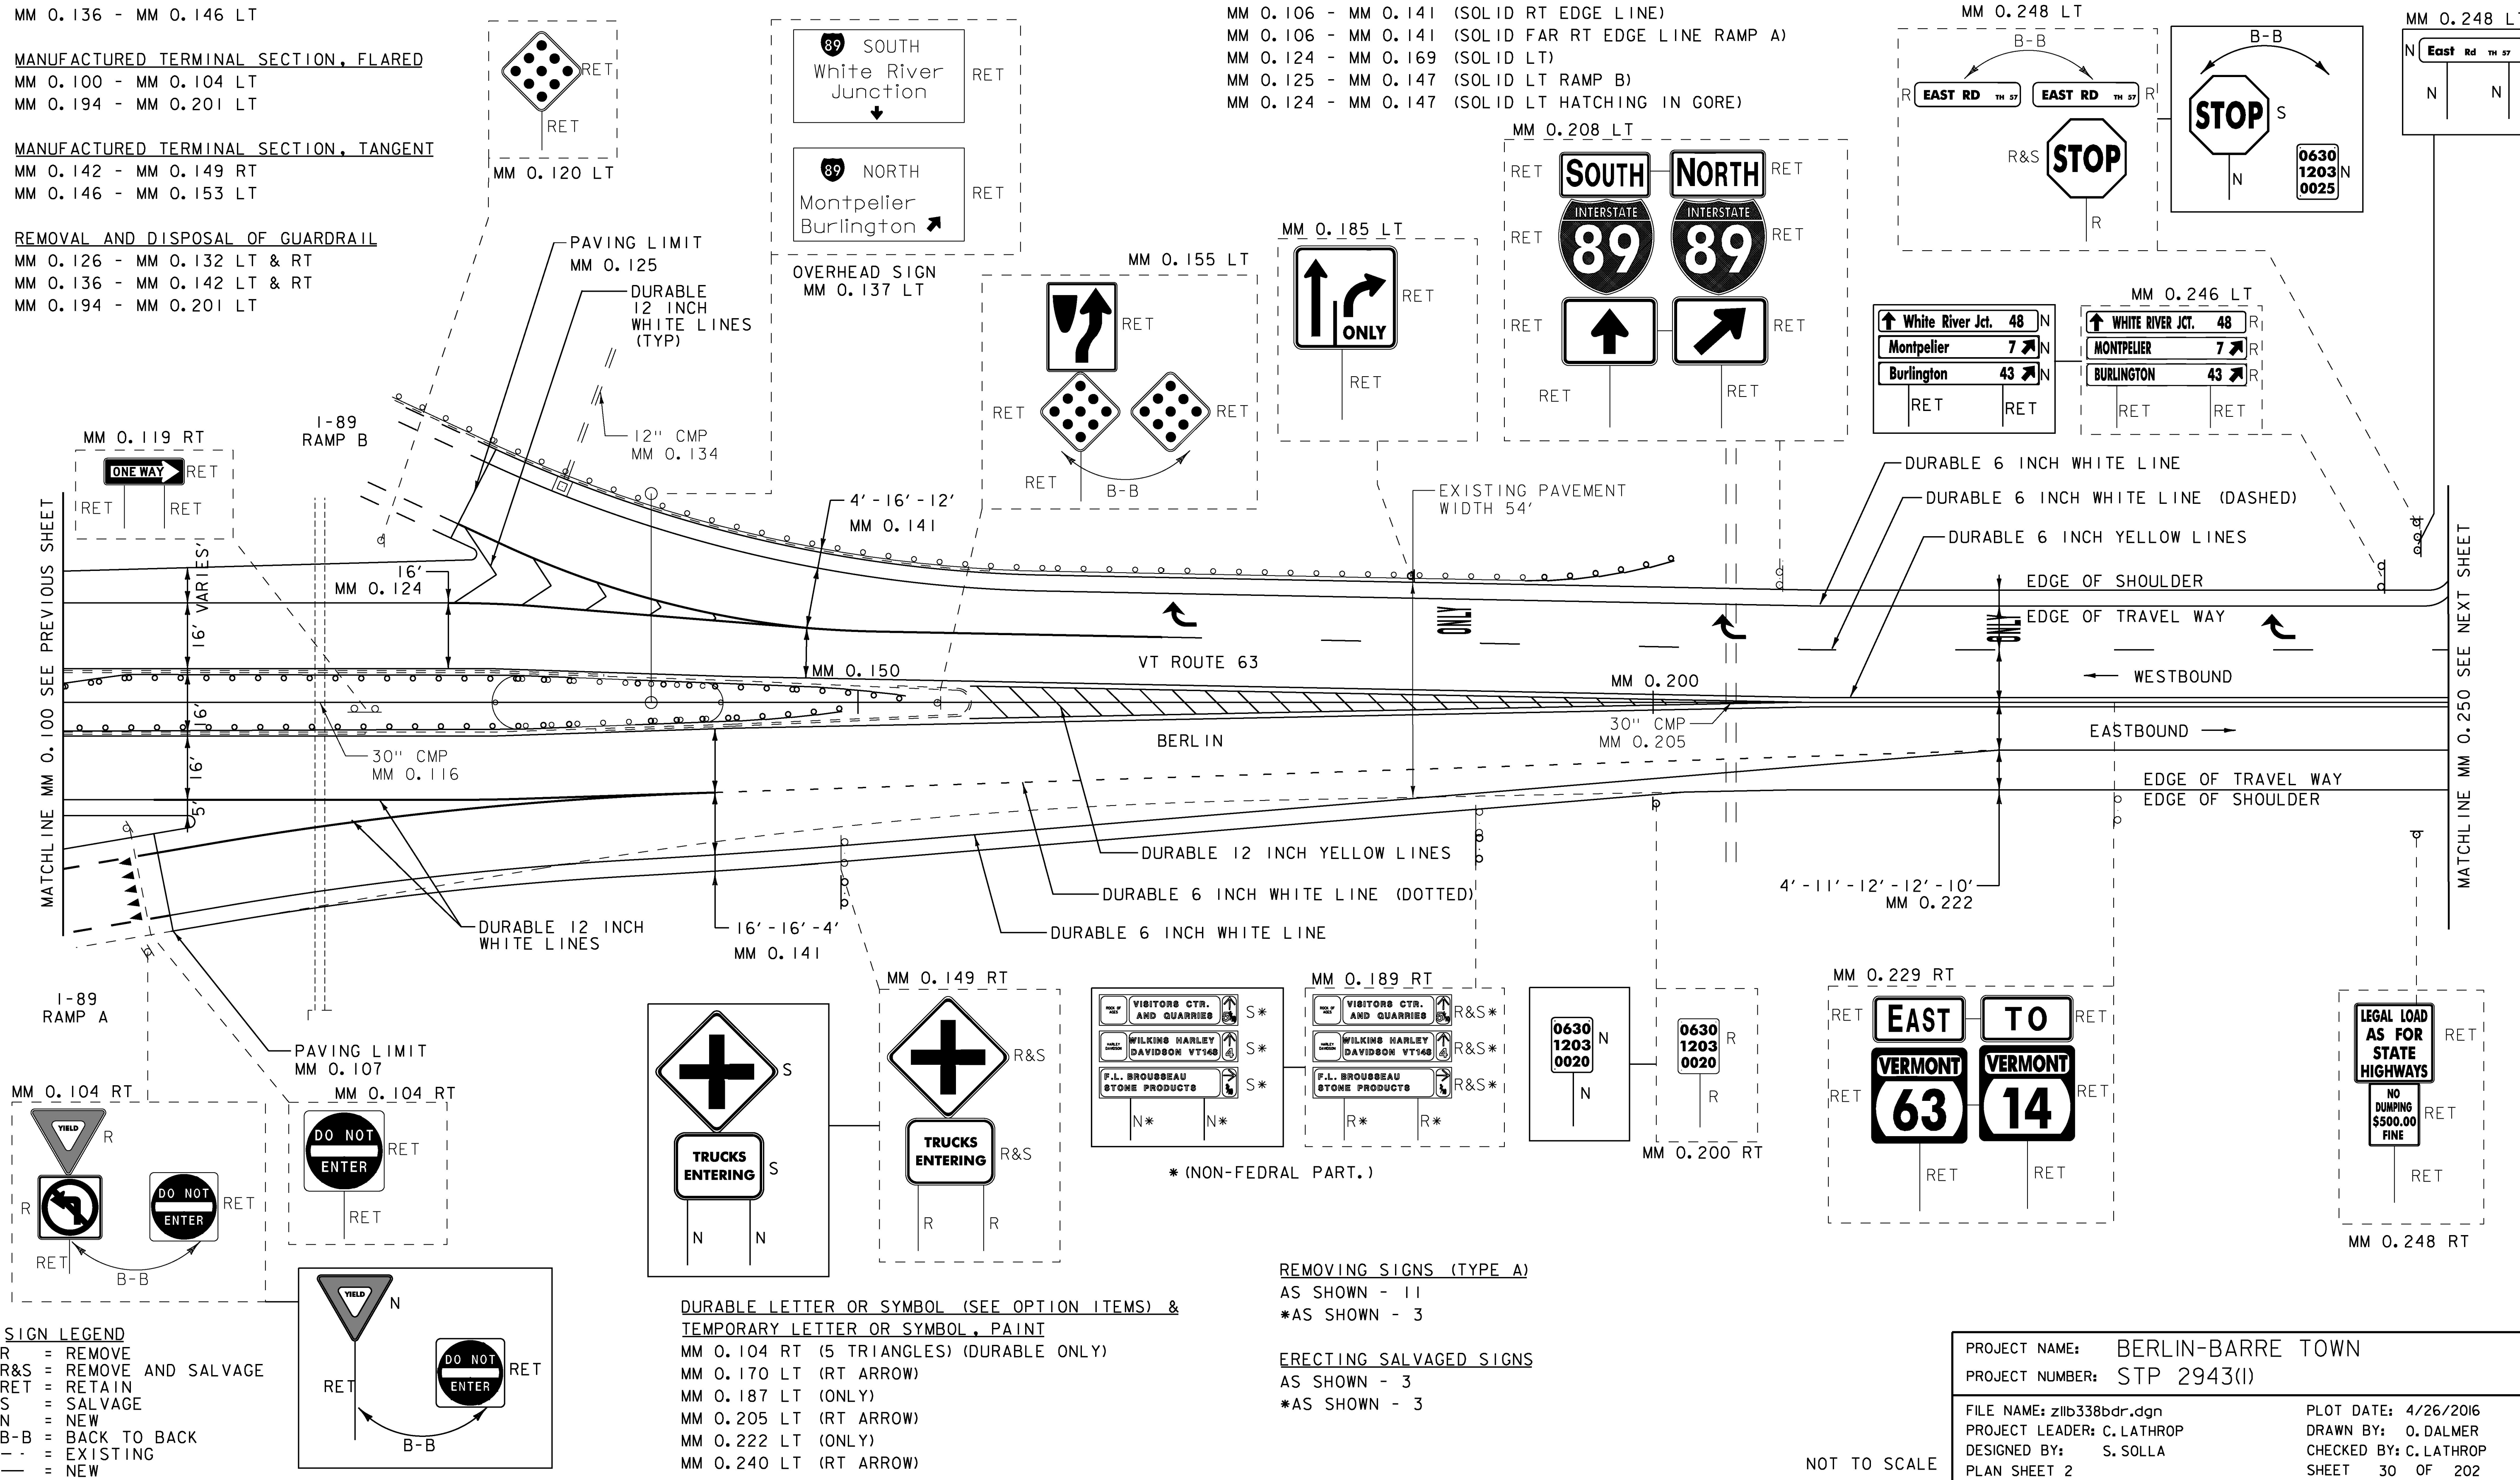

**SIGN LEGEND**  
R = REMOVE  
R&S = REMOVE AND SALVAGE  
RET = RETAIN  
S = SALVAGE  
N = NEW  
B-B = BACK TO BACK  
- - = EXISTING  
— = NEW

DURABLE LETTER OR SYMBOL (SEE OPTION ITEMS) & TEMPORARY LETTER OR SYMBOL, PAINT  
MM 0.104 RT (5 TRIANGLES) (DURABLE ONLY)  
MM 0.170 LT (RT ARROW)  
MM 0.187 LT (ONLY)  
MM 0.205 LT (RT ARROW)  
MM 0.222 LT (ONLY)  
MM 0.240 LT (RT ARROW)

REMOVING SIGNS (TYPE A)  
AS SHOWN - 11  
\*AS SHOWN - 3  
  
ERECTING SALVAGED SIGNS  
AS SHOWN - 3  
\*AS SHOWN - 3

PROJECT NAME: BERLIN-BARRE TOWN  
PROJECT NUMBER: STP 2943(I)  
FILE NAME: z11b338bdr.dgn  
PROJECT LEADER: C. LATHROP  
DESIGNED BY: S. SOLLA  
PLAN SHEET 2  
  
PLOT DATE: 4/26/2016  
DRAWN BY: O. DALMER  
CHECKED BY: C. LATHROP  
SHEET 30 OF 202

NOT TO SCALE