

MILLED RUMBLE STRIPS (CENTERLINE)
MM 0.700 - MM 0.991 CENTERLINE

STONE FILL TYPE I
MM 0.884 - MM 0.933 RT

REMOVAL OF EXISTING CURB
MM 0.884 - MM 0.933 RT

MANUFACTURED TERMINAL SECTION, FLARED
MM 0.716 - MM 0.723 LT
MM 0.874 - MM 0.881 RT
MM 0.927 - MM 0.934 LT
MM 0.935 - MM 0.942 RT

REMOVAL AND DISPOSAL OF GUARDRAIL
MM 0.716 - MM 0.723 LT
MM 0.874 - MM 0.881 RT
MM 0.927 - MM 0.934 LT
MM 0.935 - MM 0.942 RT


DURABLE 6 INCH WHITE LINE (SEE OPTION ITEMS) & TEMPORARY 6 INCH WHITE LINE, PAINT
MM 0.700 - MM 0.991 (SOLID LT & RT EDGE LINE)
MM 0.700 - MM 0.991 (DASHED LT LANE LINE)

DURABLE 6 INCH YELLOW LINE (SEE OPTION ITEMS) & TEMPORARY 6 INCH YELLOW LINE, PAINT
MM 0.700 - MM 0.991 (SOLID LT & RT)

GEOTEXTILE FOR SILT FENCE
MM 0.884 - MM 0.933 RT

REMOVING SIGNS (TYPE A)
AS SHOWN - 6

SPECIAL PROVISION (DECOMMISSION CURB DROP INLET)
MM 0.932 RT

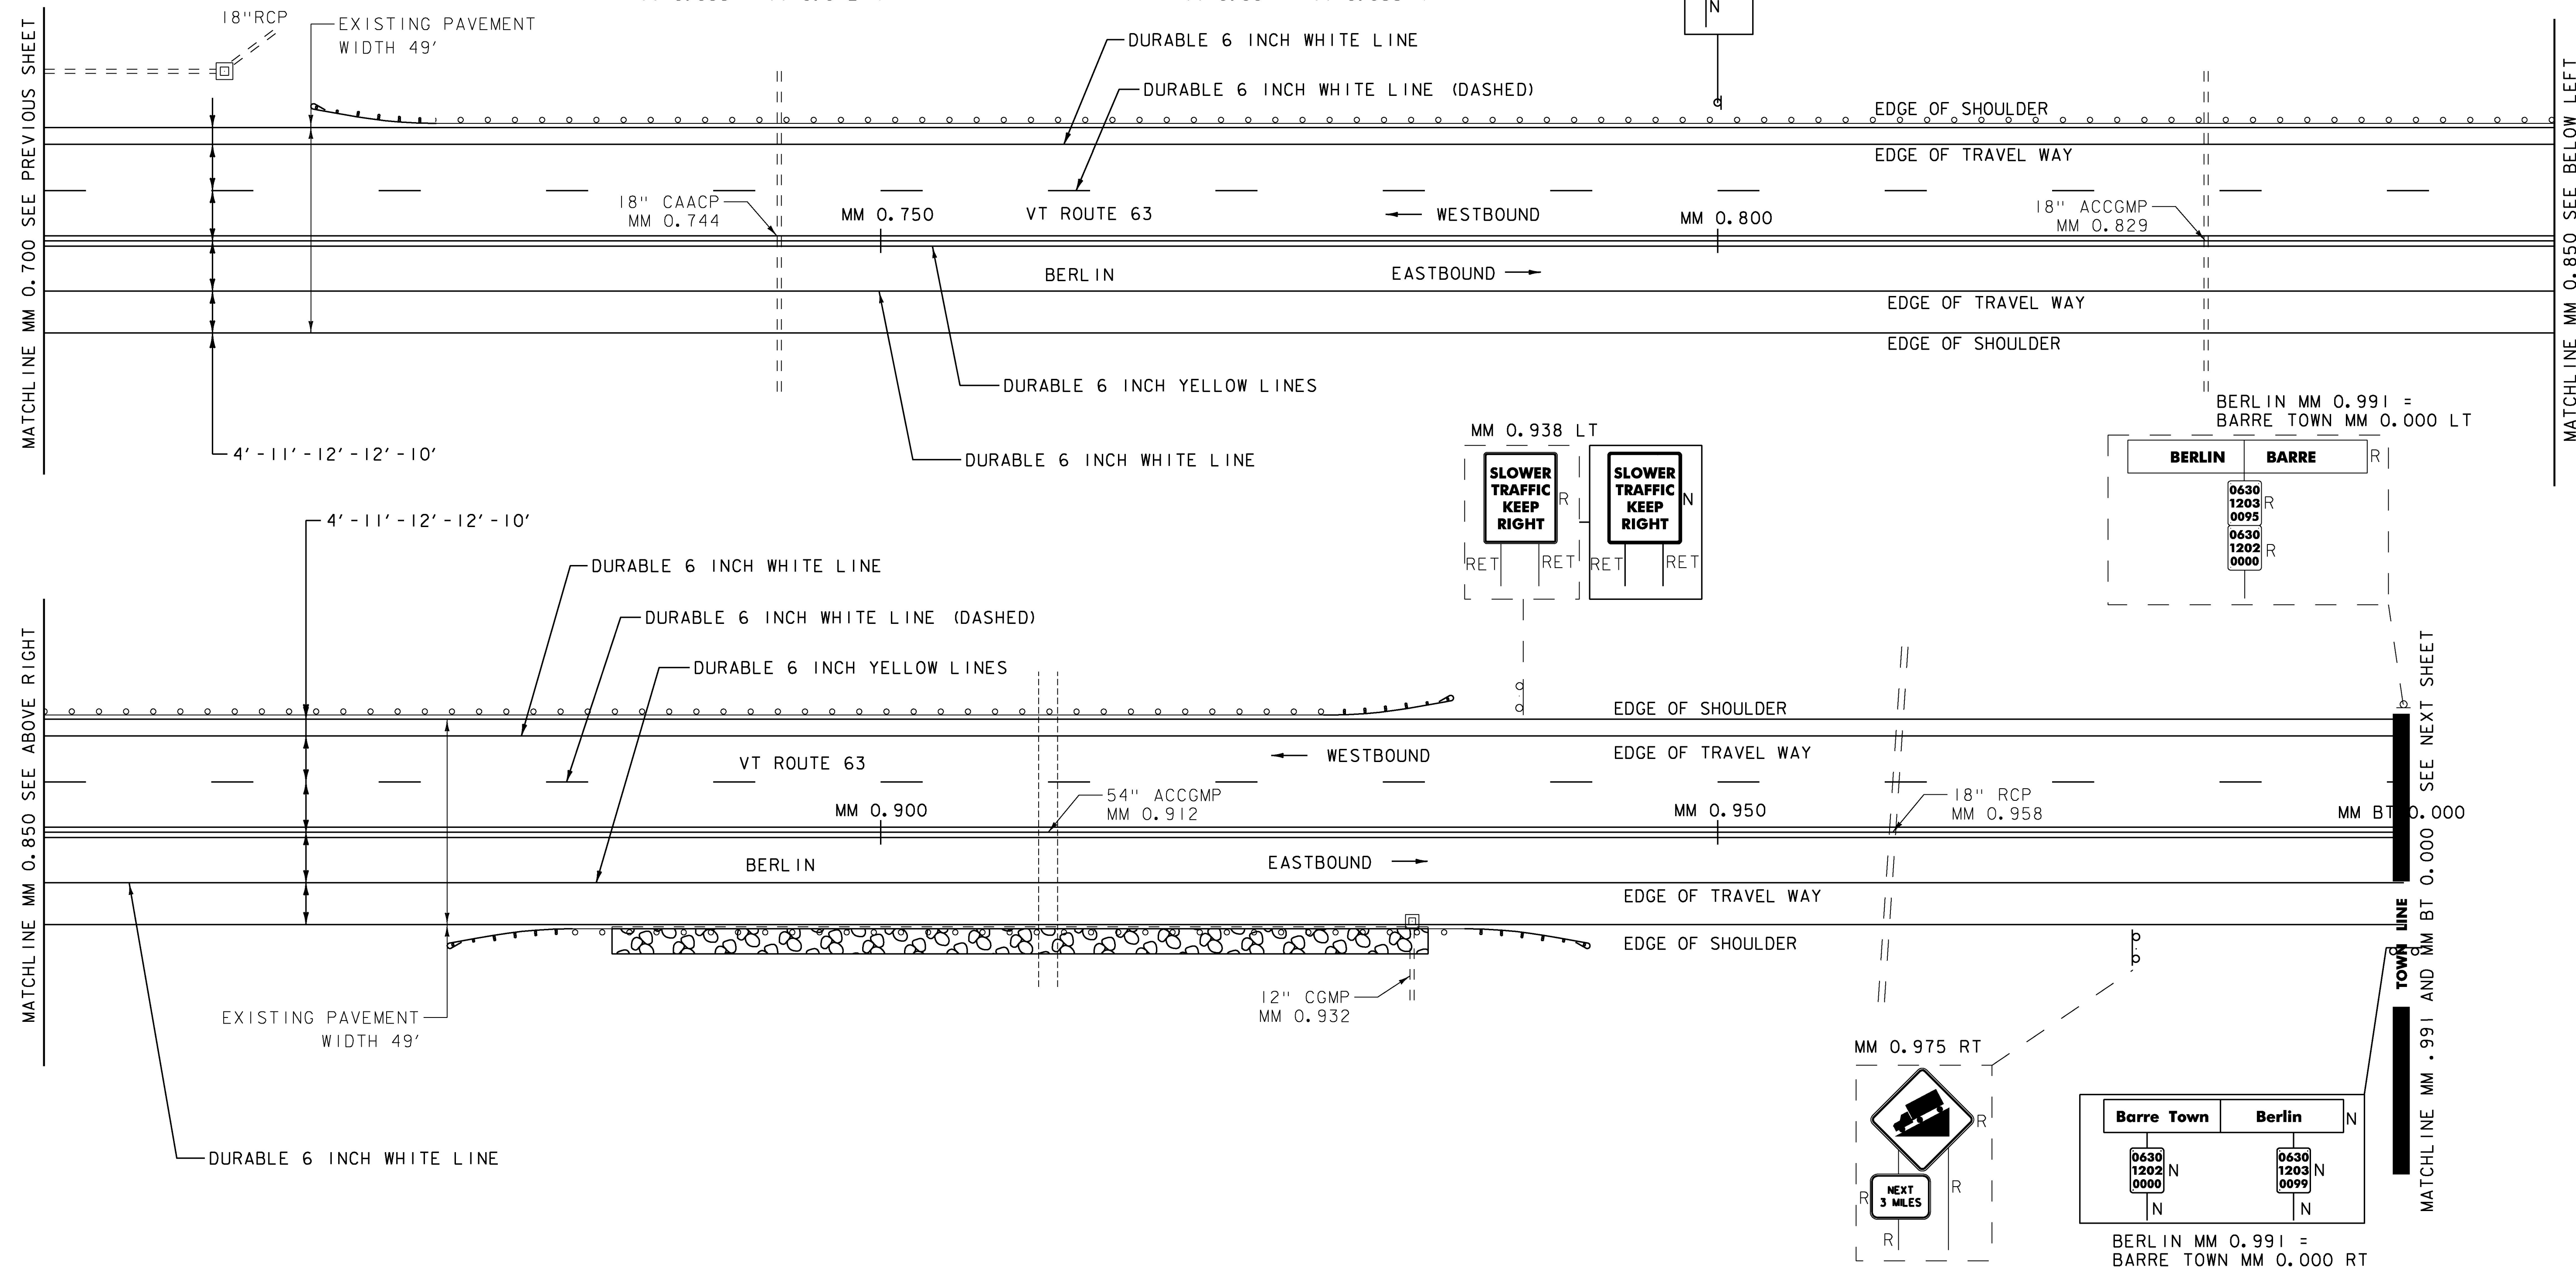

SIGN LEGEND
R = REMOVE
R&S = REMOVE AND SALVAGE
RET = RETAIN
S = SALVAGE
N = NEW
B-B = BACK TO BACK
- - = EXISTING
— = NEW

NOT TO SCALE

PROJECT NAME: BERLIN-BARRE TOWN	
PROJECT NUMBER: STP 2943(I)	
FILE NAME: z11b338bdr.dgn	PLOT DATE: 4/26/2016
PROJECT LEADER: C. LATHROP	DRAWN BY: O. DALMER
DESIGNED BY: S. SOLLA	CHECKED BY: C. LATHROP
PLAN SHEET 5	SHEET 33 OF 202