

MILLED RUMBLE STRIPS (CENTERLINE)
MM BT 0.000 - MM BT 0.300 CENTERLINE

REHAB. DROP INLETS, CATCH BASINS, OR
MANHOLES, CLASS I, CLASS II, CLASS III
MM BT 0.272 LT

MANUFACTURED TERMINAL SECTION, FLARED
MM BT 0.212 - MM BT 0.219 LT
MM BT 0.213 - MM BT 0.220 RT

REMOVAL AND DISPOSAL OF GUARDRAIL
MM BT 0.212 - MM BT 0.219 LT
MM BT 0.213 - MM BT 0.220 RT

DURABLE 6 INCH WHITE LINE (SEE OPTION ITEMS) &
TEMPORARY 6 INCH WHITE LINE, PAINT
MM BT 0.000 - MM BT 0.300 (SOLID LT & RT EDGE LINE)
MM BT 0.000 - MM BT 0.300 (DASHED LT LANE LINE)

DURABLE 6 INCH YELLOW LINE (SEE OPTION ITEMS) &
TEMPORARY 6 INCH YELLOW LINE, PAINT
MM BT 0.000 - MM BT 0.300 (SOLID LT & RT)


REMOVING SIGNS (TYPE A)
AS SHOWN - 3

MATCHLINE MM .991 AND MM BT 0.000 SEE PREVIOUS SHEET

MATCHLINE MM BT 0.150 SEE ABOVE RIGHT

MATCHLINE MM BT 0.150 SEE BELOW LEFT

MATCHLINE MM BT 0.300 SEE NEXT SHEET

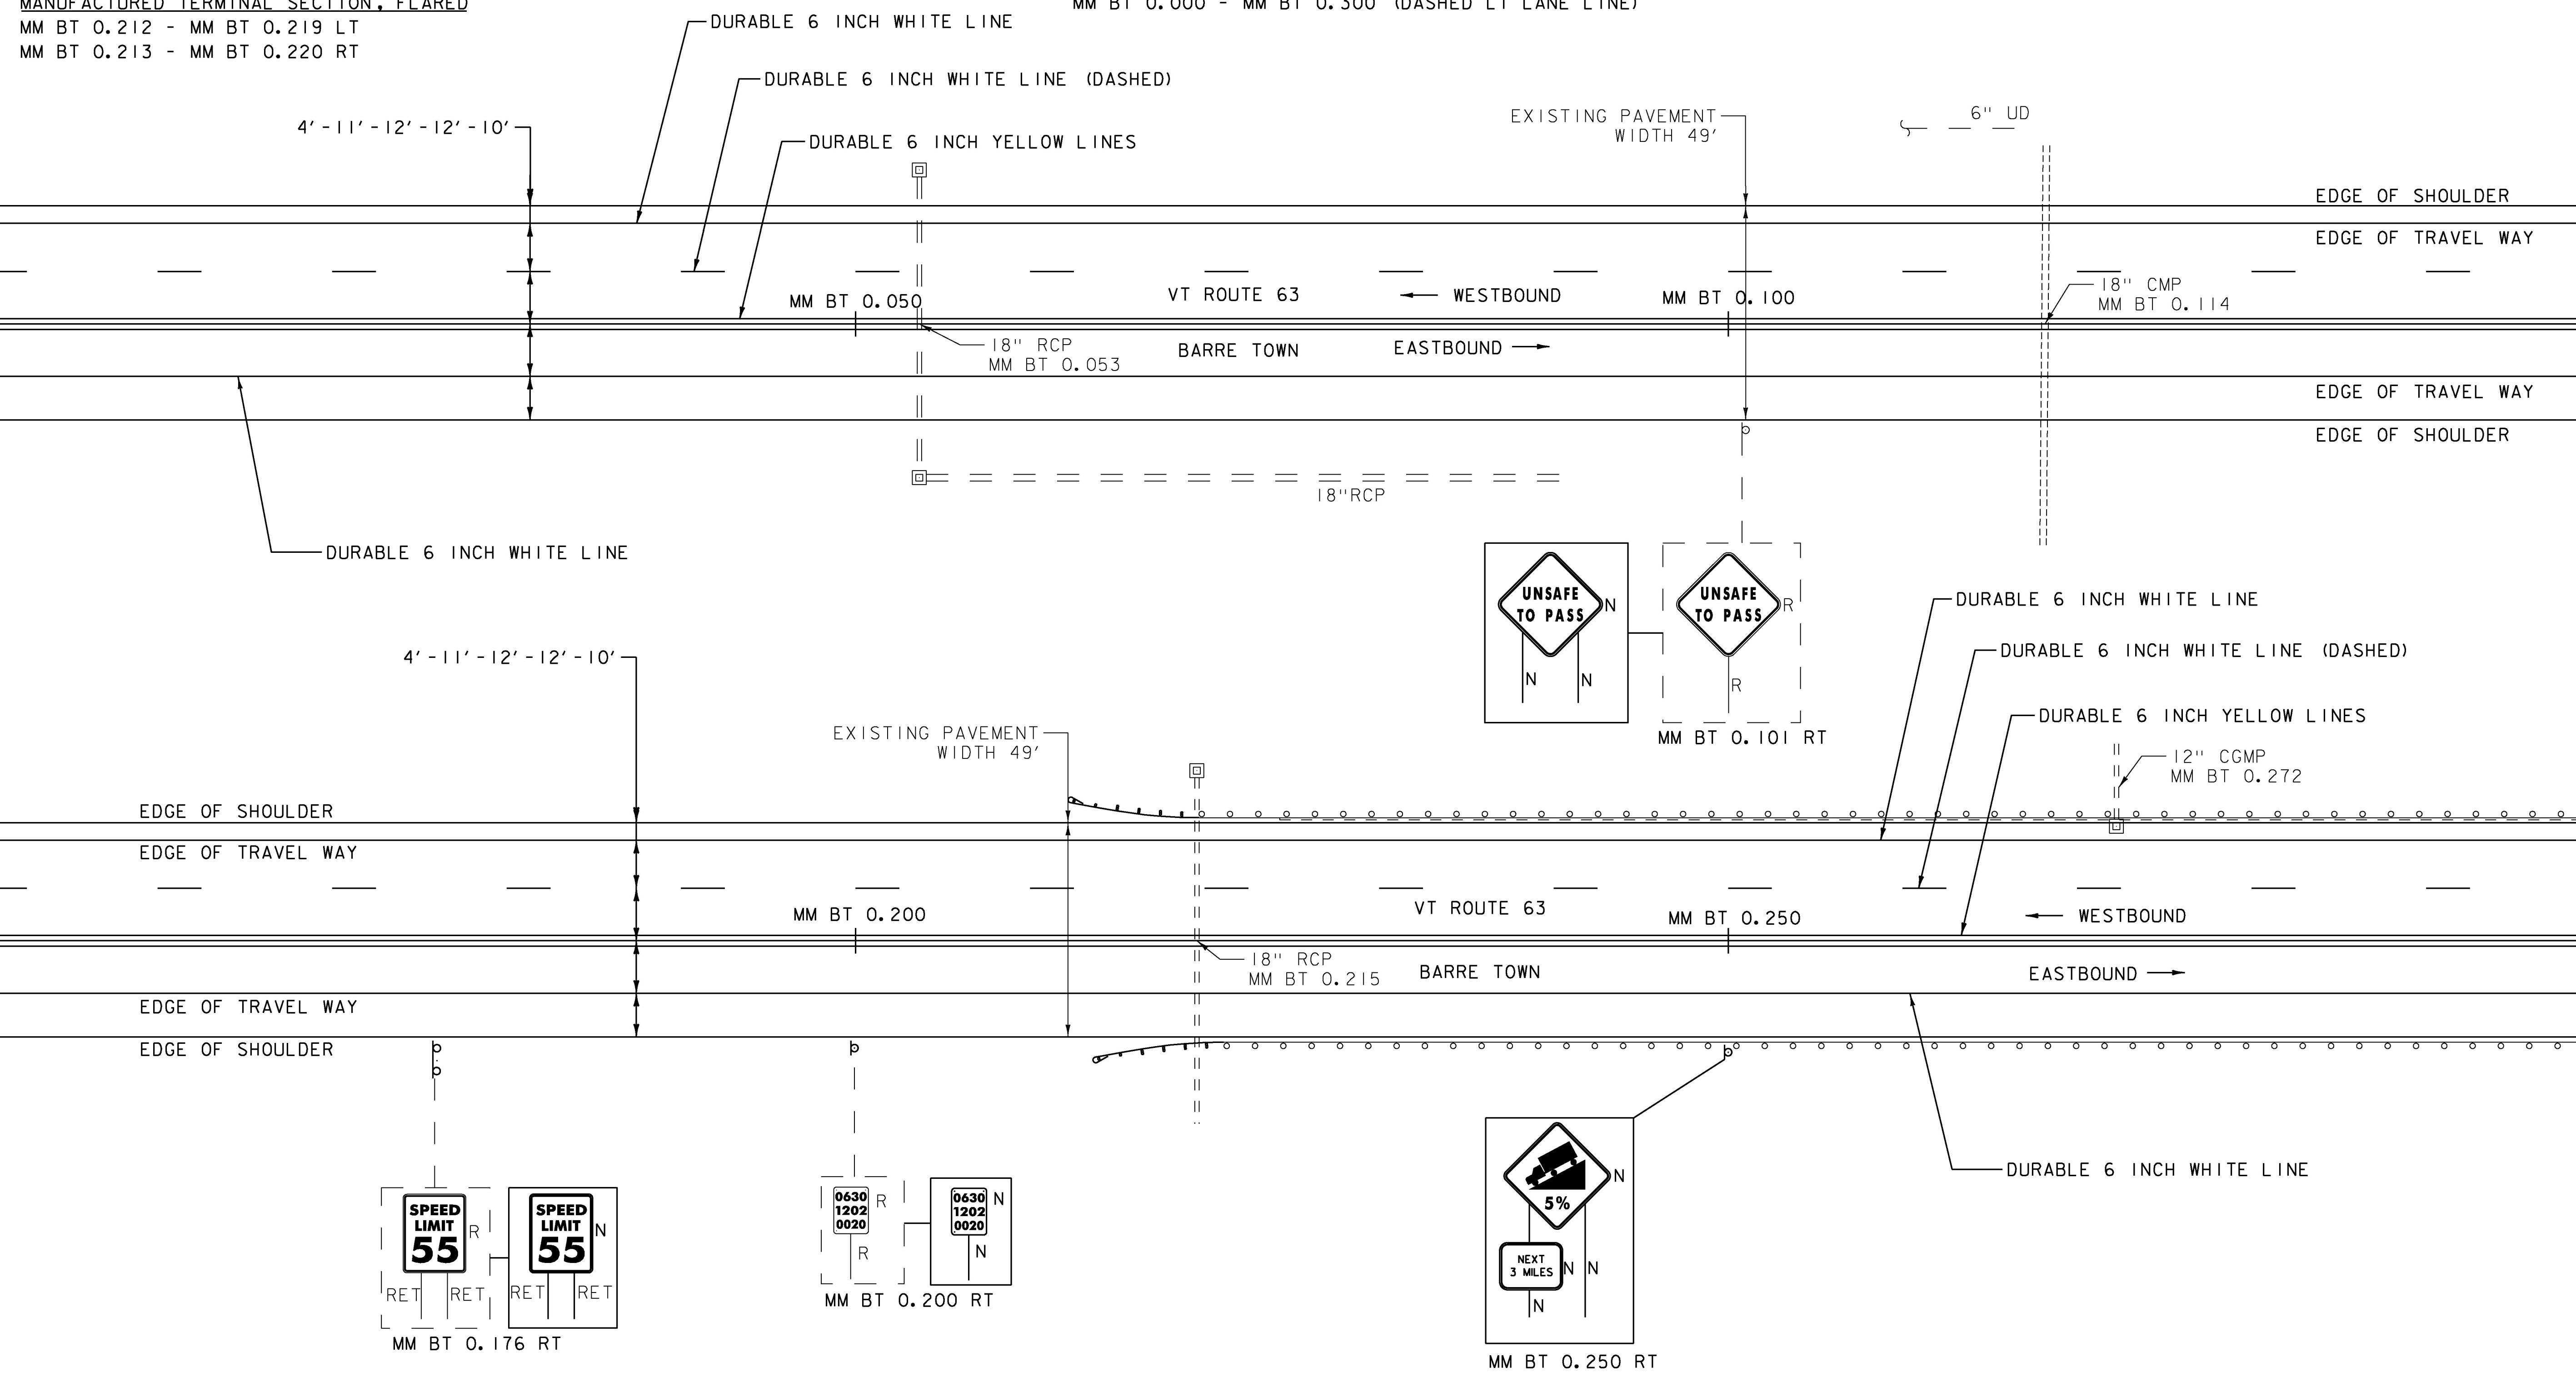

SIGN LEGEND
R = REMOVE
R&S = REMOVE AND SALVAGE
RET = RETAIN
S = SALVAGE
N = NEW
B-B = BACK TO BACK
- - = EXISTING
— = NEW

NOT TO SCALE

PROJECT NAME: BERLIN-BARRE TOWN	
PROJECT NUMBER: STP 2943(I)	
FILE NAME: z11b338bdr.dgn	PLOT DATE: 4/26/2016
PROJECT LEADER: C. LATHROP	DRAWN BY: O. DALMER
DESIGNED BY: S. SOLLA	CHECKED BY: C. LATHROP
PLAN SHEET 6	SHEET 34 OF 202