

MILLED RUMBLE STRIPS (CENTERLINE)

MM BT 1.286 - MM BT 1.350 CENTERLINE

REHAB. DROP INLETS, CATCH BASINS, OR MANHOLES, CLASS I, CLASS II, CLASS III

MM BT 1.077 RT
MM BT 1.285 LT

MANUFACTURED TERMINAL SECTION, FLARED

MM BT 1.079 - MM BT 1.086 RT
MM BT 1.081 - MM BT 1.088 LT
MM BT 1.227 - MM BT 1.234 LT
MM BT 1.255 - MM BT 1.262 RT
MM BT 1.288 - MM BT 1.295 LT
MM BT 1.302 - MM BT 1.309 RT

REMOVAL AND DISPOSAL OF GUARDRAIL

MM BT 1.079 - MM BT 1.086 RT
MM BT 1.081 - MM BT 1.088 LT
MM BT 1.227 - MM BT 1.234 LT
MM BT 1.255 - MM BT 1.262 RT
MM BT 1.288 - MM BT 1.295 LT
MM BT 1.302 - MM BT 1.309 RT

DURABLE 12 INCH YELLOW LINE (SEE OPTION ITEMS) & TEMPORARY 12 INCH YELLOW LINE, PAINT

MM BT 1.050 - MM BT 1.286 (SOLID LT HATCH)

DURABLE LETTER OR SYMBOL (SEE OPTION ITEMS) & TEMPORARY LETTER OR SYMBOL, PAINT

MM BT 1.318 LT (MERGE ARROW)


REMOVING SIGNS (TYPE A) AS SHOWN - II

DURABLE 6 INCH WHITE LINE (SEE OPTION ITEMS) & TEMPORARY 6 INCH WHITE LINE, PAINT

MM BT 1.050 - MM BT 1.350 (SOLID LT & RT EDGE LINE)
MM BT 1.050 - MM BT 1.069 (DOTTED LT LANE LINE)

DURABLE 6 INCH YELLOW LINE (SEE OPTION ITEMS) & TEMPORARY 6 INCH YELLOW LINE, PAINT

MM BT 1.050 - MM BT 1.286 (DOUBLE SOLID LT & RT ISLAND)
MM BT 1.286 - MM BT 1.350 (SOLID LT & RT)

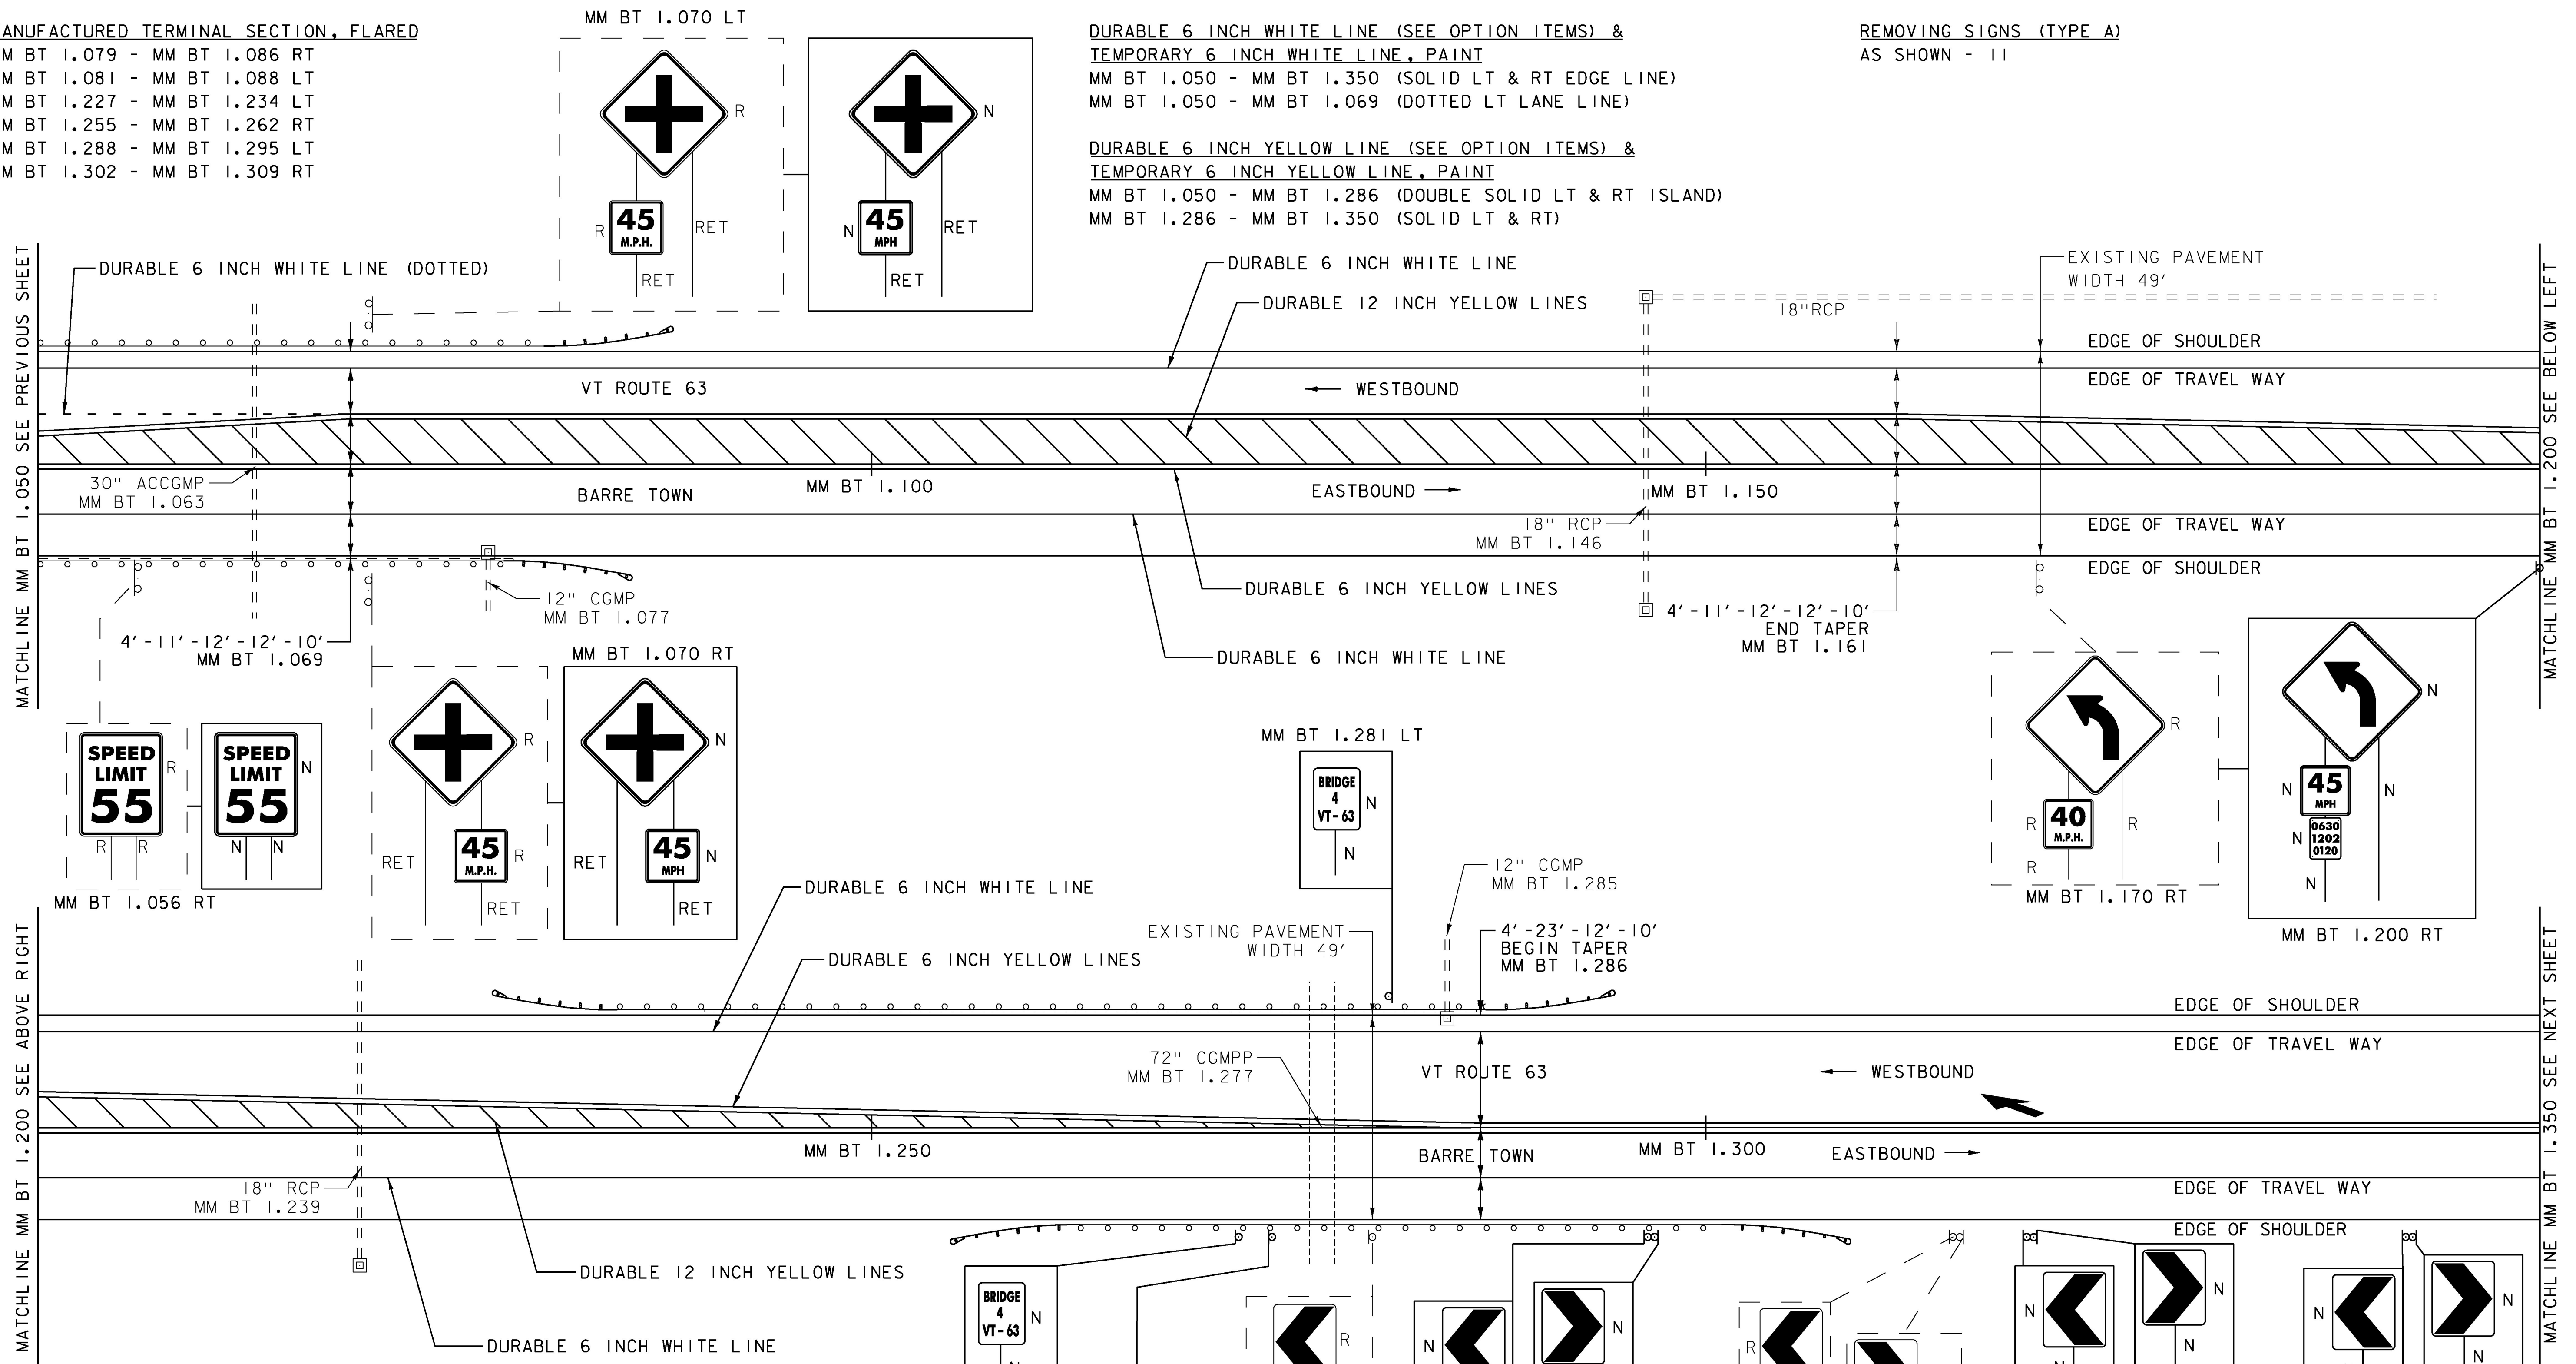

SIGN LEGEND

- R = REMOVE
- R&S = REMOVE AND SALVAGE
- RET = RETAIN
- S = SALVAGE
- N = NEW
- B-B = BACK TO BACK
- - = EXISTING
- = NEW

PROJECT NAME: BERLIN-BARRE TOWN
 PROJECT NUMBER: STP 2943(I)
 FILE NAME: z11b338bdr.dgn
 PROJECT LEADER: C. LATHROP
 DESIGNED BY: S. SOLLA
 PLAN SHEET 10

PLOT DATE: 4/26/2016
 DRAWN BY: O. DALMER
 CHECKED BY: C. LATHROP
 SHEET 38 OF 202

NOT TO SCALE