

MILLED RUMBLE STRIPS (CENTERLINE)  
MM BT 1.350 - MM BT 1.650 CENTERLINE

STONE FILL TYPE I  
MM BT 1.624 - MM BT 1.650 RT

REMOVAL OF EXISTING CURB  
MM BT 1.624 - MM BT 1.650 RT

MANUFACTURED TERMINAL SECTION, FLARED  
MM BT 1.564 - MM BT 1.571 RT

REMOVAL AND DISPOSAL OF GUARDRAIL  
MM BT 1.564 - MM BT 1.571 RT

DURABLE 6 INCH WHITE LINE (SEE OPTION ITEMS) &  
TEMPORARY 6 INCH WHITE LINE, PAINT  
MM BT 1.350 - MM BT 1.650 (SOLID LT & RT EDGE LINE)  
MM BT 1.427 - MM BT 1.650 (DASHED LT LANE LINE)


DURABLE 6 INCH YELLOW LINE (SEE OPTION ITEMS) &  
TEMPORARY 6 INCH YELLOW LINE, PAINT  
MM BT 1.350 - MM BT 1.650 (SOLID LT & RT)

DURABLE LETTER OR SYMBOL (SEE OPTION ITEMS) &  
TEMPORARY LETTER OR SYMBOL, PAINT  
MM BT 1.355 LT (MERGE ARROW)  
MM BT 1.392 LT (MERGE ARROW)  
MM BT 1.429 LT (MERGE ARROW)

GEOTEXTILE FOR SILT FENCE  
MM BT 1.624 - MM BT 1.650 RT

REMOVING SIGNS (TYPE A)  
AS SHOWN - 15

ERECTING SALVAGED SIGNS  
AS SHOWN - 1

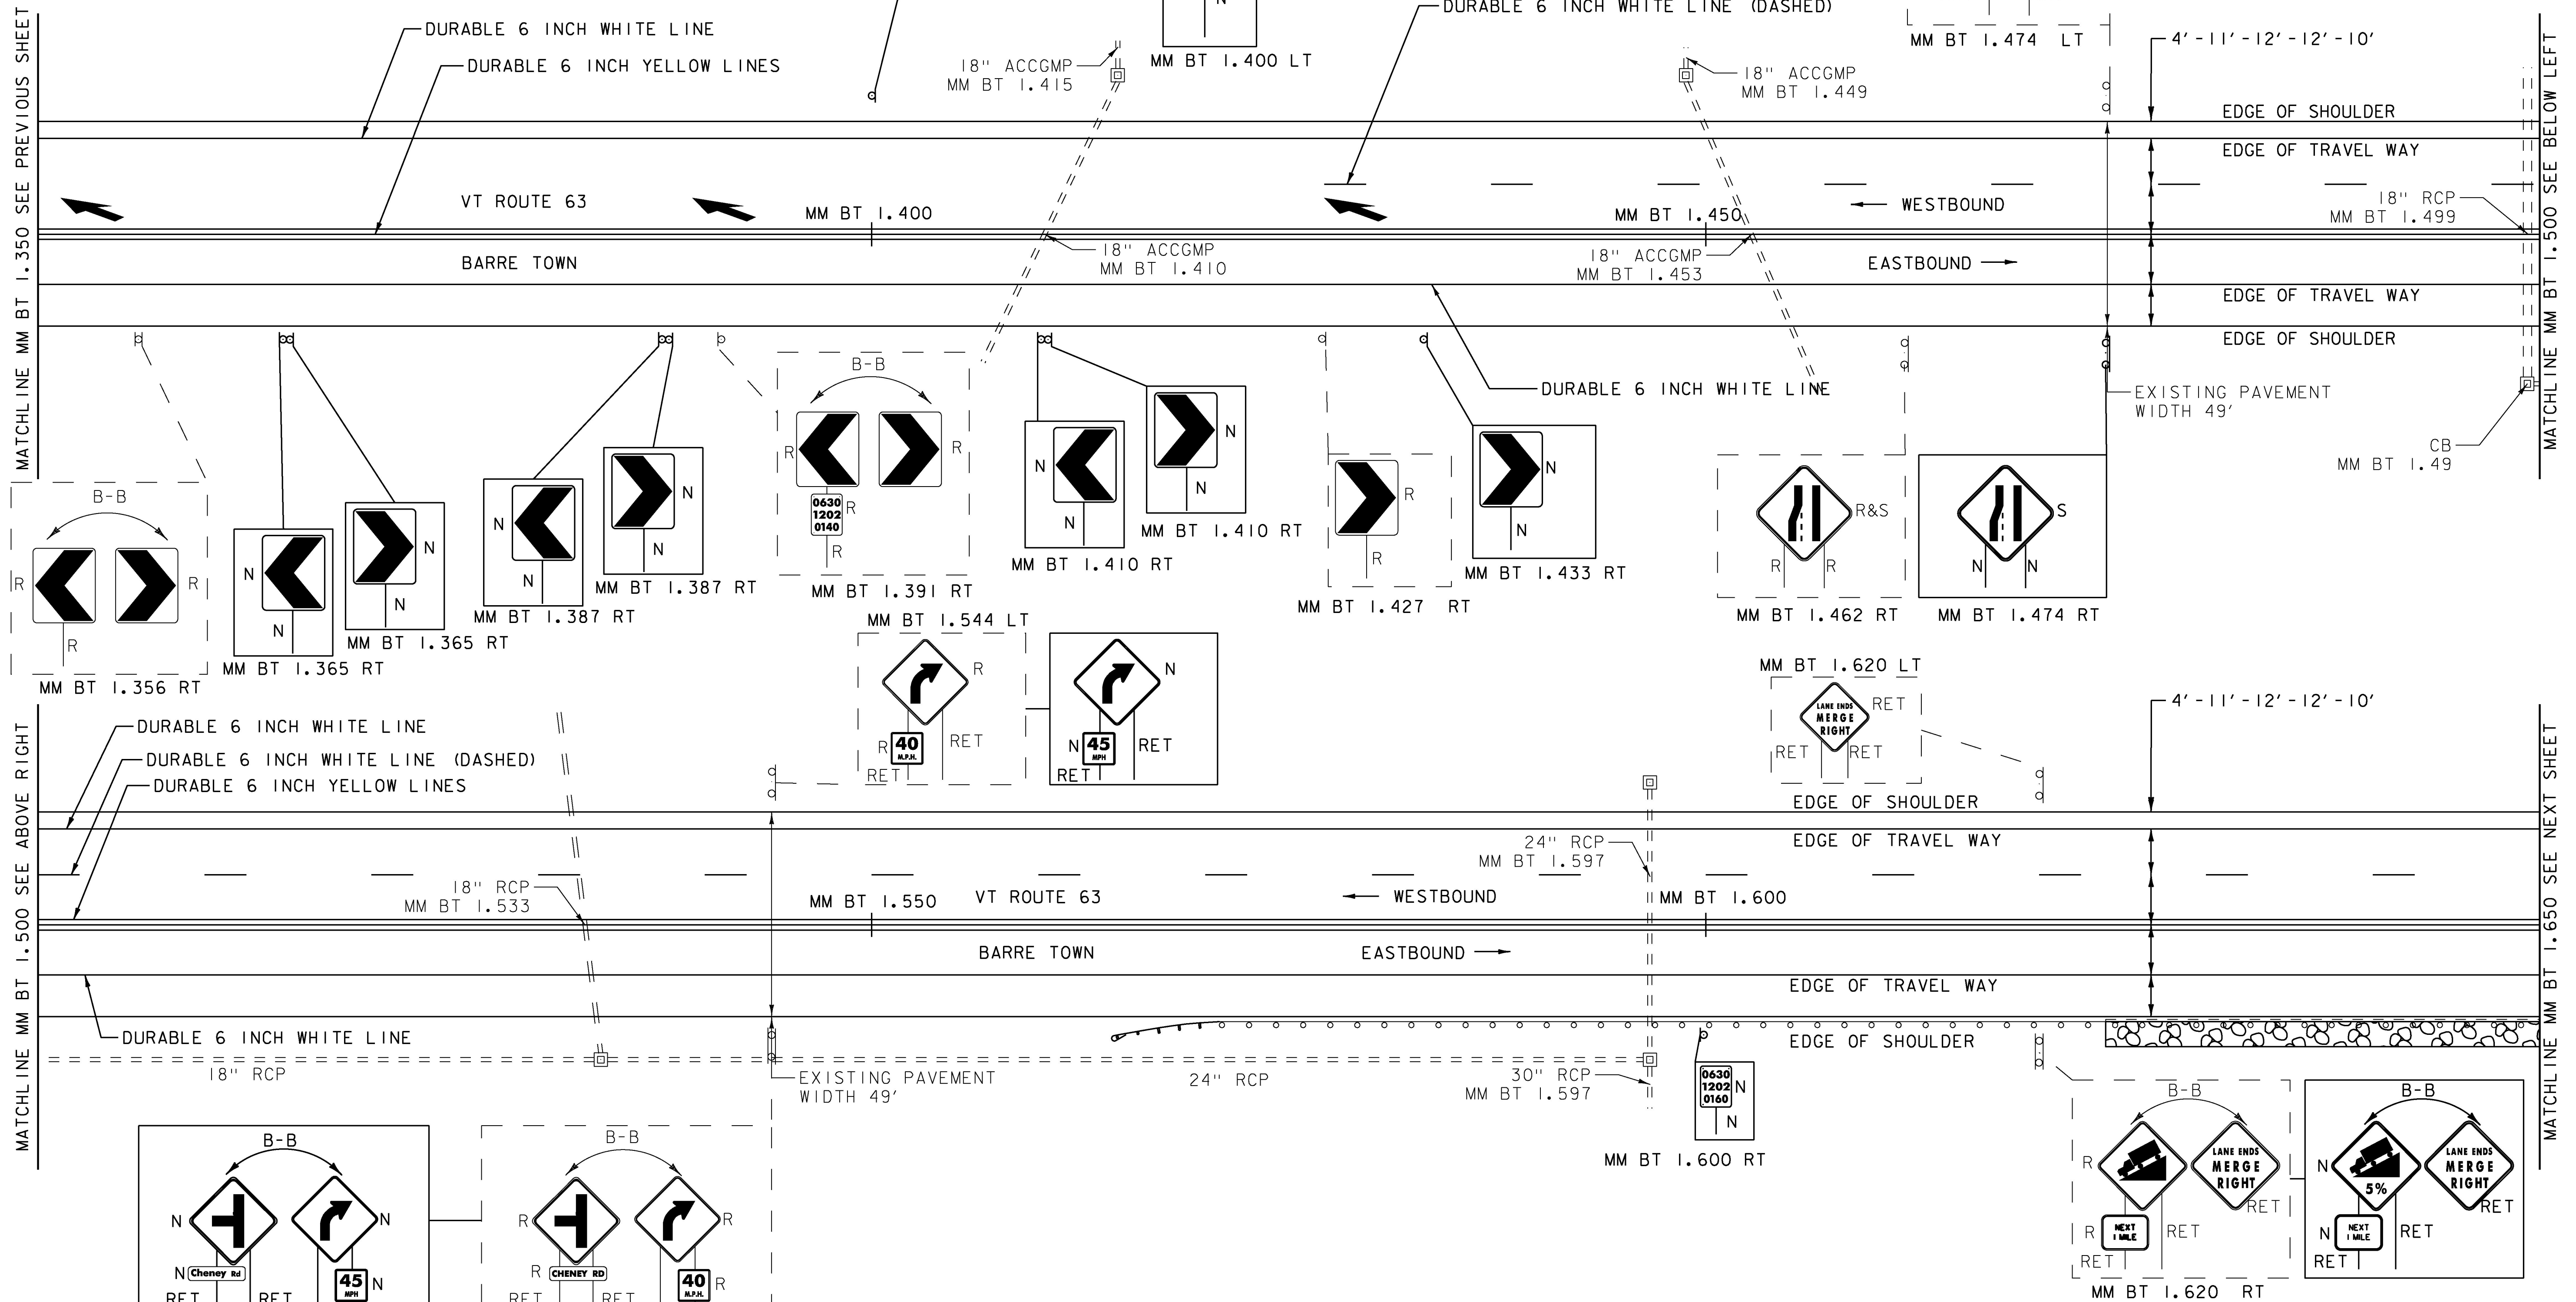

**SIGN LEGEND**  
R = REMOVE  
R&S = REMOVE AND SALVAGE  
RET = RETAIN  
S = SALVAGE  
N = NEW  
B-B = BACK TO BACK  
- - = EXISTING  
— = NEW

NOT TO SCALE

PROJECT NAME:	BERLIN-BARRE TOWN
PROJECT NUMBER:	STP 2943(I)
FILE NAME:	z11b338bdr.dgn
PROJECT LEADER:	C. LATHROP
DESIGNED BY:	S. SOLLA
PLAN SHEET II	
PLOT DATE:	4/26/2016
DRAWN BY:	O. DALMER
CHECKED BY:	C. LATHROP
SHEET	39 OF 202