

MILLED RUMBLE STRIPS (CENTERLINE)
 MM BT 1.650 - MM BT 1.729 CENTERLINE
 MM BT 1.737 - MM BT 1.800 CENTERLINE

STONE FILL TYPE I
 MM BT 1.650 - MM BT 1.800 RT

REMOVAL OF EXISTING CURB
 MM BT 1.650 - MM BT 1.800 RT

MANUFACTURED TERMINAL SECTION, FLARED
 MM BT 1.690 - MM BT 1.697 LT

REMOVAL AND DISPOSAL OF GUARDRAIL
 MM BT 1.690 - MM BT 1.697 LT

DURABLE 6 INCH WHITE LINE, (SEE OPTION ITEMS) &
 TEMPORARY 6 INCH WHITE LINE, PAINT
 MM BT 1.650 - MM BT 1.800 (SOLID LT & RT EDGE LINE)
 (WITH EDGE LINE BREAKS AT TH #57)
 MM BT 1.650 - MM BT 1.800 (DASHED LT LANE LINE)
 MM BT 1.733 (EDGE LINES AT TH #57 LT)

DURABLE 6 INCH YELLOW LINE (SEE OPTION ITEMS) &
 TEMPORARY 6 INCH YELLOW LINE, PAINT

MM BT 1.650 - MM BT 1.800 (SOLID LT & RT)
 (WITH CENTERLINE BREAKS AT TH #57)
 MM BT 1.733 (CENTERLINES AT TH #57 LT)

DURABLE 24 INCH STOP BAR (SEE OPTION ITEMS) &
 TEMPORARY 24 INCH STOP BAR, PAINT
 MM BT 1.733 LT

DURABLE LETTER OR SYMBOL (SEE OPTION ITEMS) &
 DURABLE LETTER OR SYMBOL, PAINT
 MM BT 1.733 LT (STOP)


GEOTEXTILE FOR SILT FENCE
 MM BT 1.650 - MM BT 1.800 RT

REMOVING SIGNS (TYPE A)
 AS SHOWN - 8

ERECTING SALVAGED SIGNS
 AS SHOWN - 3

SPECIAL PROVISION (CAP CURB DROP INLET)
 MM BT 1.667 RT

SPECIAL PROVISION (DECOMMISSION CURB DROP INLET)
 MM BT 1.729 RT
 MM BT 1.785 RT

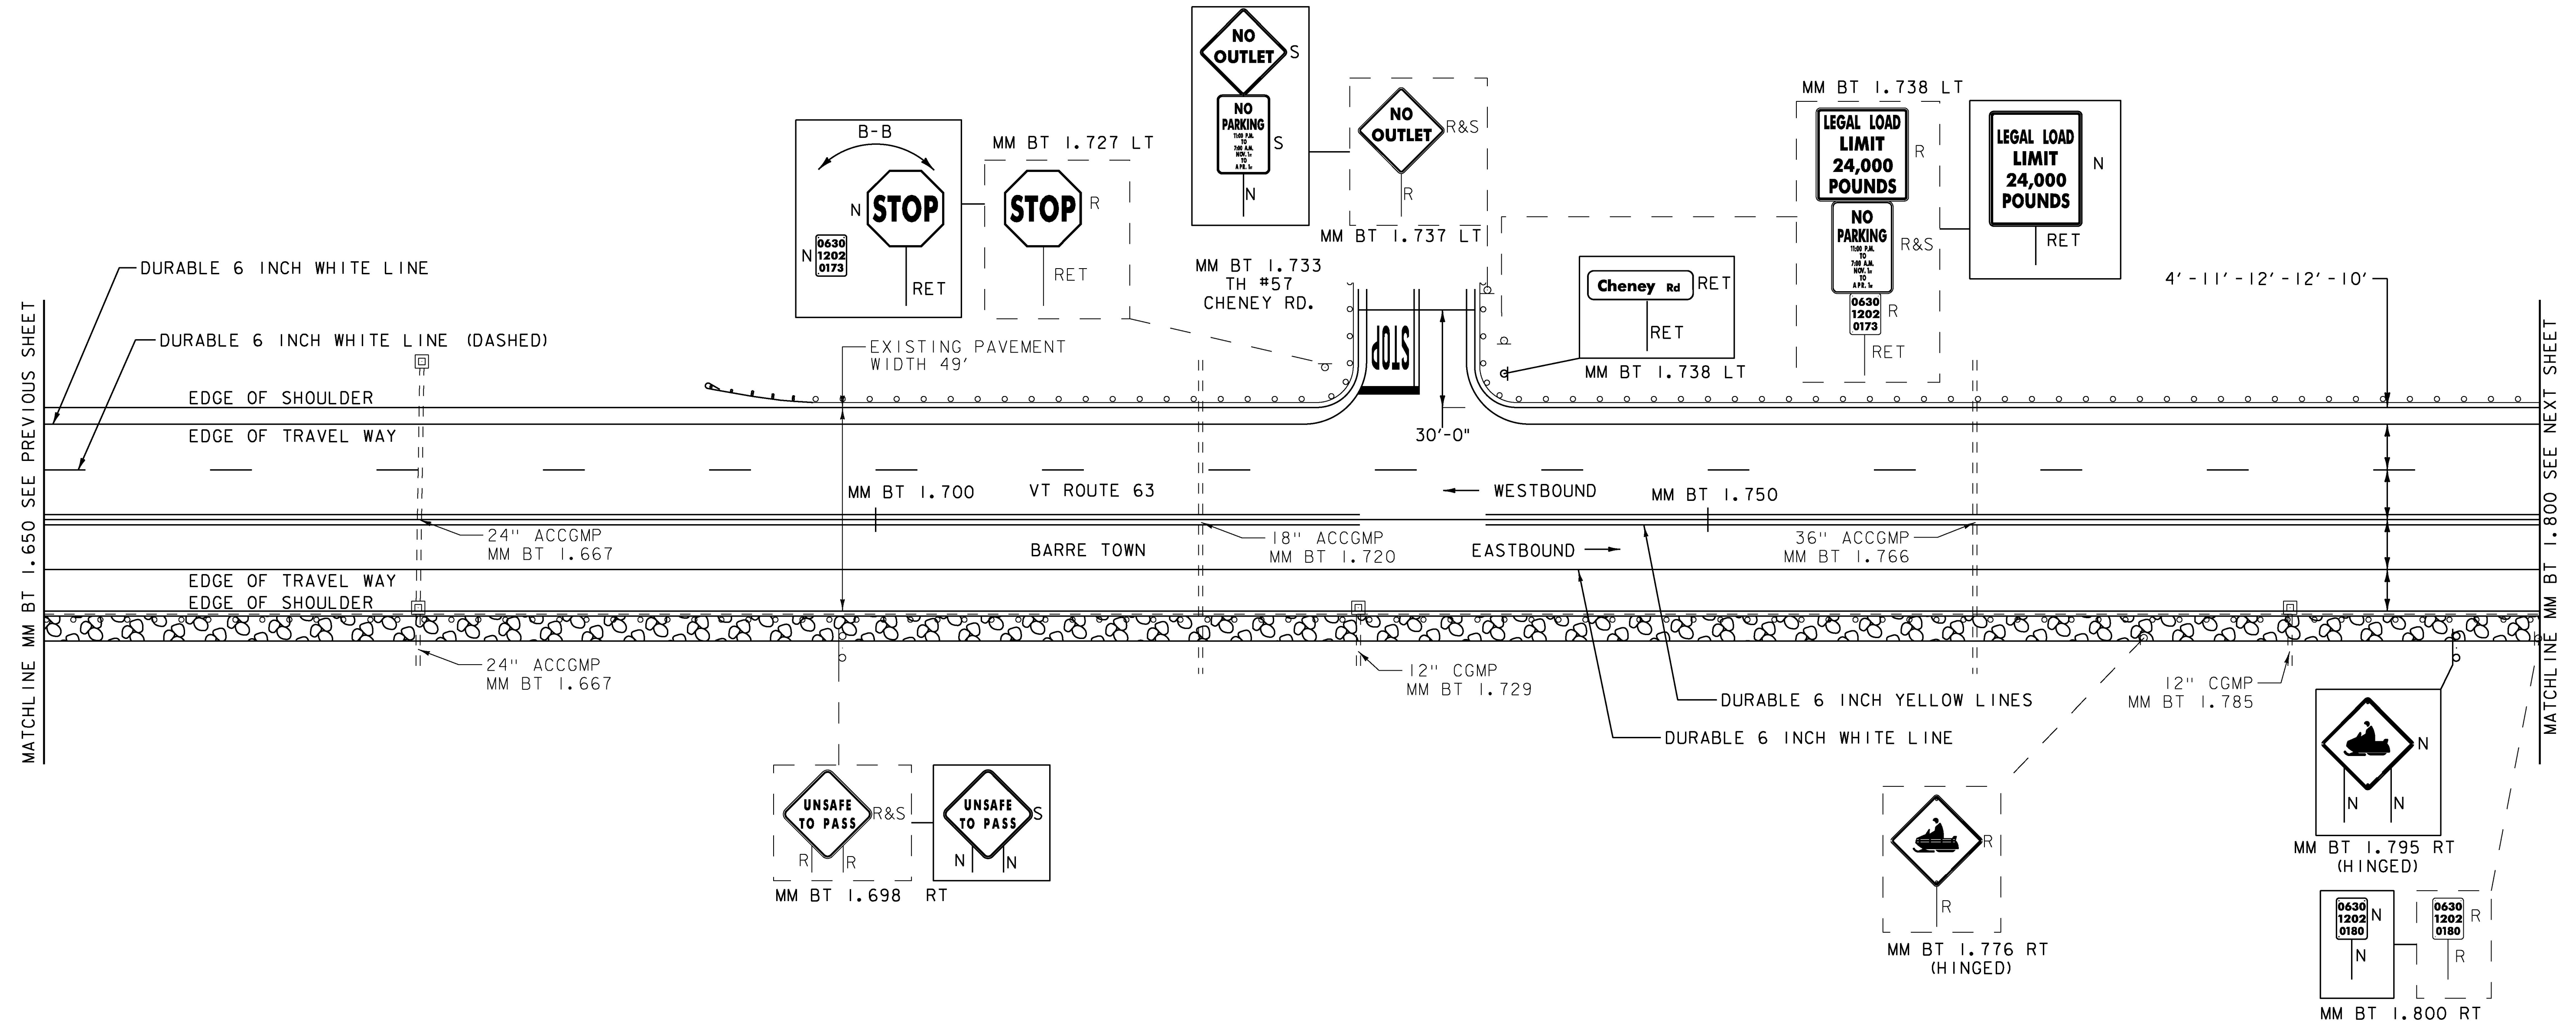

SIGN LEGEND
 R = REMOVE
 R&S = REMOVE AND SALVAGE
 RET = RETAIN
 S = SALVAGE
 N = NEW
 B-B = BACK TO BACK
 - - = EXISTING
 — = NEW

NOT TO SCALE

PROJECT NAME: BERLIN-BARRE TOWN	
PROJECT NUMBER: STP 2943(I)	
FILE NAME: z11b338bdr.dgn	PLOT DATE: 4/26/2016
PROJECT LEADER: C. LATHROP	DRAWN BY: O. DALMER
DESIGNED BY: S. SOLLA	CHECKED BY: C. LATHROP
PLAN SHEET 12	SHEET 40 OF 202