

MILLED RUMBLE STRIPS (CENTERLINE)
MM BT 1.800 - MM BT 2.100 CENTERLINE

STONE FILL TYPE I
MM BT 1.800 - MM BT 1.882 RT

REMOVAL OF EXISTING CURB
MM BT 1.800 - MM BT 1.882 RT

MANUFACTURED TERMINAL SECTION, FLARED
MM BT 1.859 - MM BT 1.866 LT
MM BT 1.891 - MM BT 1.898 RT

REMOVAL AND DISPOSAL OF GUARDRAIL
MM BT 1.859 - MM BT 1.866 LT
MM BT 1.891 - MM BT 1.898 RT



DURABLE 6 INCH WHITE LINE (SEE OPTION ITEMS) &
TEMPORARY 6 INCH WHITE LINE, PAINT
MM BT 1.800 - MM BT 2.100 (SOLID LT & RT EDGE LINE)
MM BT 1.800 - MM BT 2.100 (DASHED LT LANE LINE)

DURABLE 6 INCH YELLOW LINE (SEE OPTION ITEMS) &
TEMPORARY 6 INCH YELLOW LINE, PAINT
MM BT 1.800 - MM BT 2.100 (SOLID LT & RT)

GEOTEXTILE FOR SILT FENCE
MM BT 1.800 - MM BT 1.882 RT

REMOVING SIGNS (TYPE A)
AS SHOWN - 4

SPECIAL PROVISION (DECOMMISSION CURB DROP INLET)
MM BT 1.841 RT
MM BT 1.881 RT

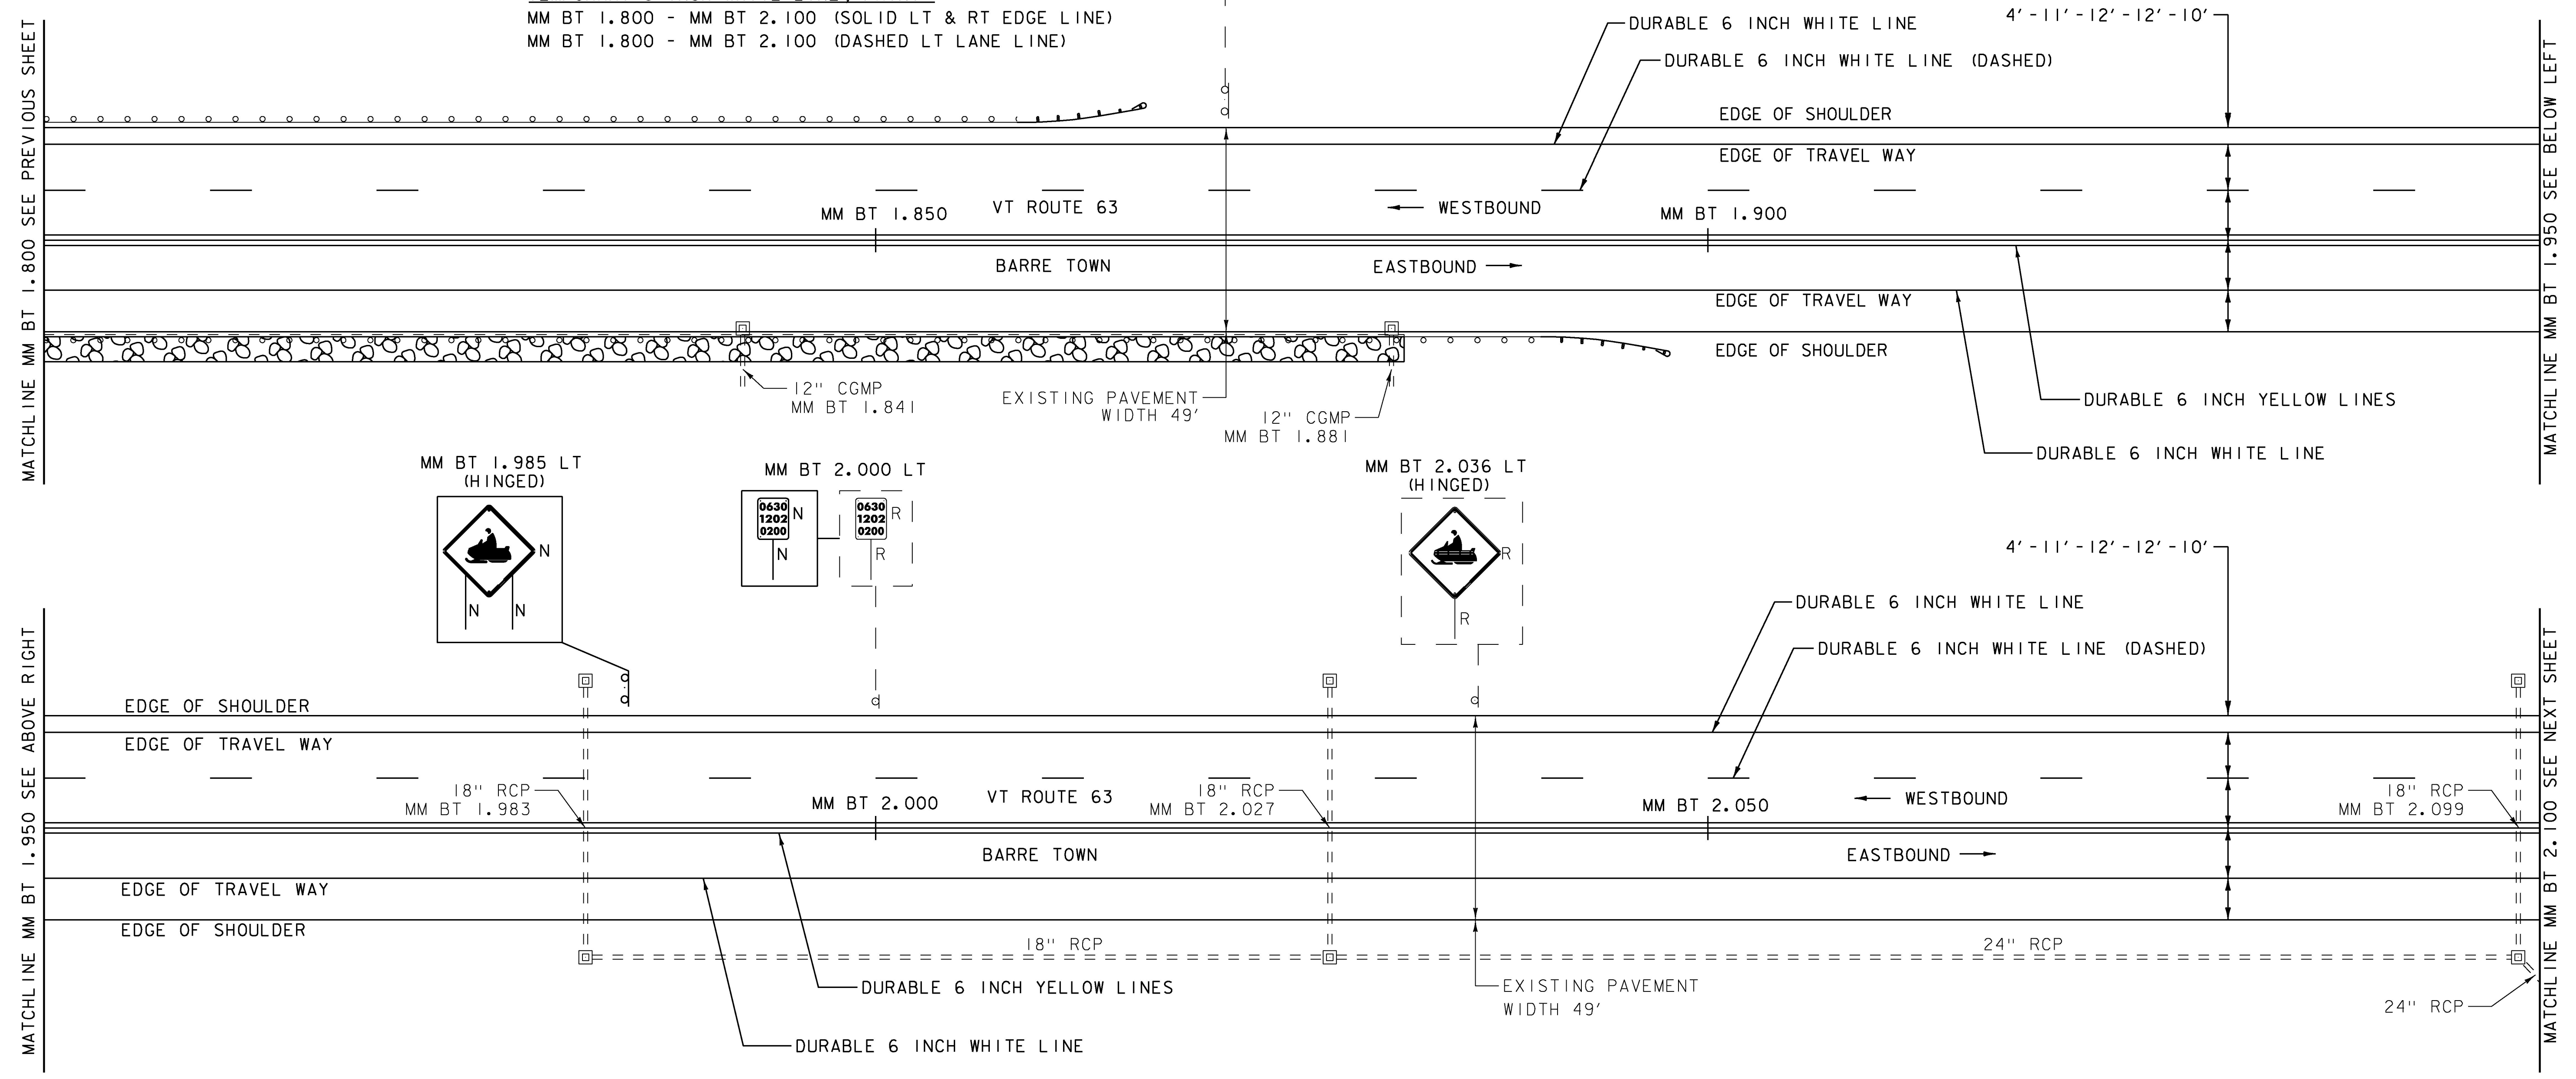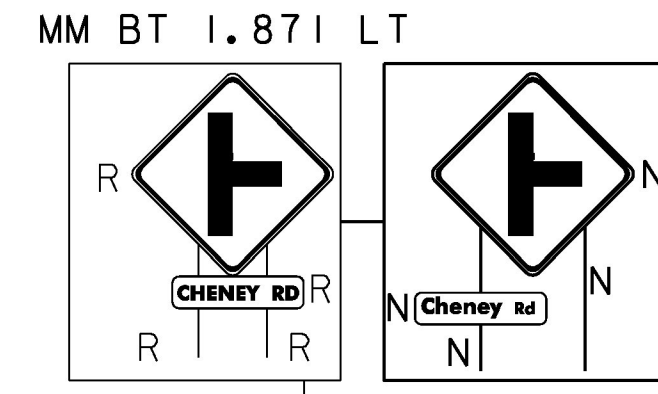

SIGN LEGEND
R = REMOVE
R&S = REMOVE AND SALVAGE
RET = RETAIN
S = SALVAGE
N = NEW
B-B = BACK TO BACK
- - = EXISTING
— = NEW

PROJECT NAME: BERLIN-BARRE TOWN
PROJECT NUMBER: STP 2943(I)
FILE NAME: z11b338bdr.dgn
PROJECT LEADER: C. LATHROP
DESIGNED BY: S. SOLLA
PLAN SHEET I3
PLOT DATE: 4/26/2016
DRAWN BY: O. DALMER
CHECKED BY: C. LATHROP
SHEET 41 OF 202

NOT TO SCALE