

MILLED RUMBLE STRIPS (CENTERLINE)  
MM BT 2.100 - MM BT 2.400 CENTERLINE

STONE FILL TYPE I  
MM BT 2.295 - MM BT 2.400 RT

REMOVAL OF EXISTING CURB  
MM BT 2.295 - MM BT 2.400 RT

MANUFACTURED TERMINAL SECTION, FLARED  
MM BT 2.285 - MM BT 2.292 RT

REMOVAL AND DISPOSAL OF GUARDRAIL  
MM BT 2.285 - MM BT 2.292 RT


DURABLE 6 INCH WHITE LINE (SEE OPTION ITEMS) &  
TEMPORARY 6 INCH WHITE LINE, PAINT  
MM BT 2.100 - MM BT 2.400 (SOLID LT & RT EDGE LINE)  
MM BT 2.100 - MM BT 2.400 (DASHED LT LANE LINE)

DURABLE 6 INCH YELLOW LINE (SEE OPTION ITEMS) &  
TEMPORARY 6 INCH YELLOW LINE, PAINT  
MM BT 2.100 - MM BT 2.400 (SOLID LT & RT)

GEOTEXTILE FOR SILT FENCE  
MM BT 2.295 - MM BT 2.400 RT

REMOVING SIGNS (TYPE A)  
AS SHOWN - 4

SPECIAL PROVISION (DECOMMISSION CURB DROP INLET)  
MM BT 2.396 RT

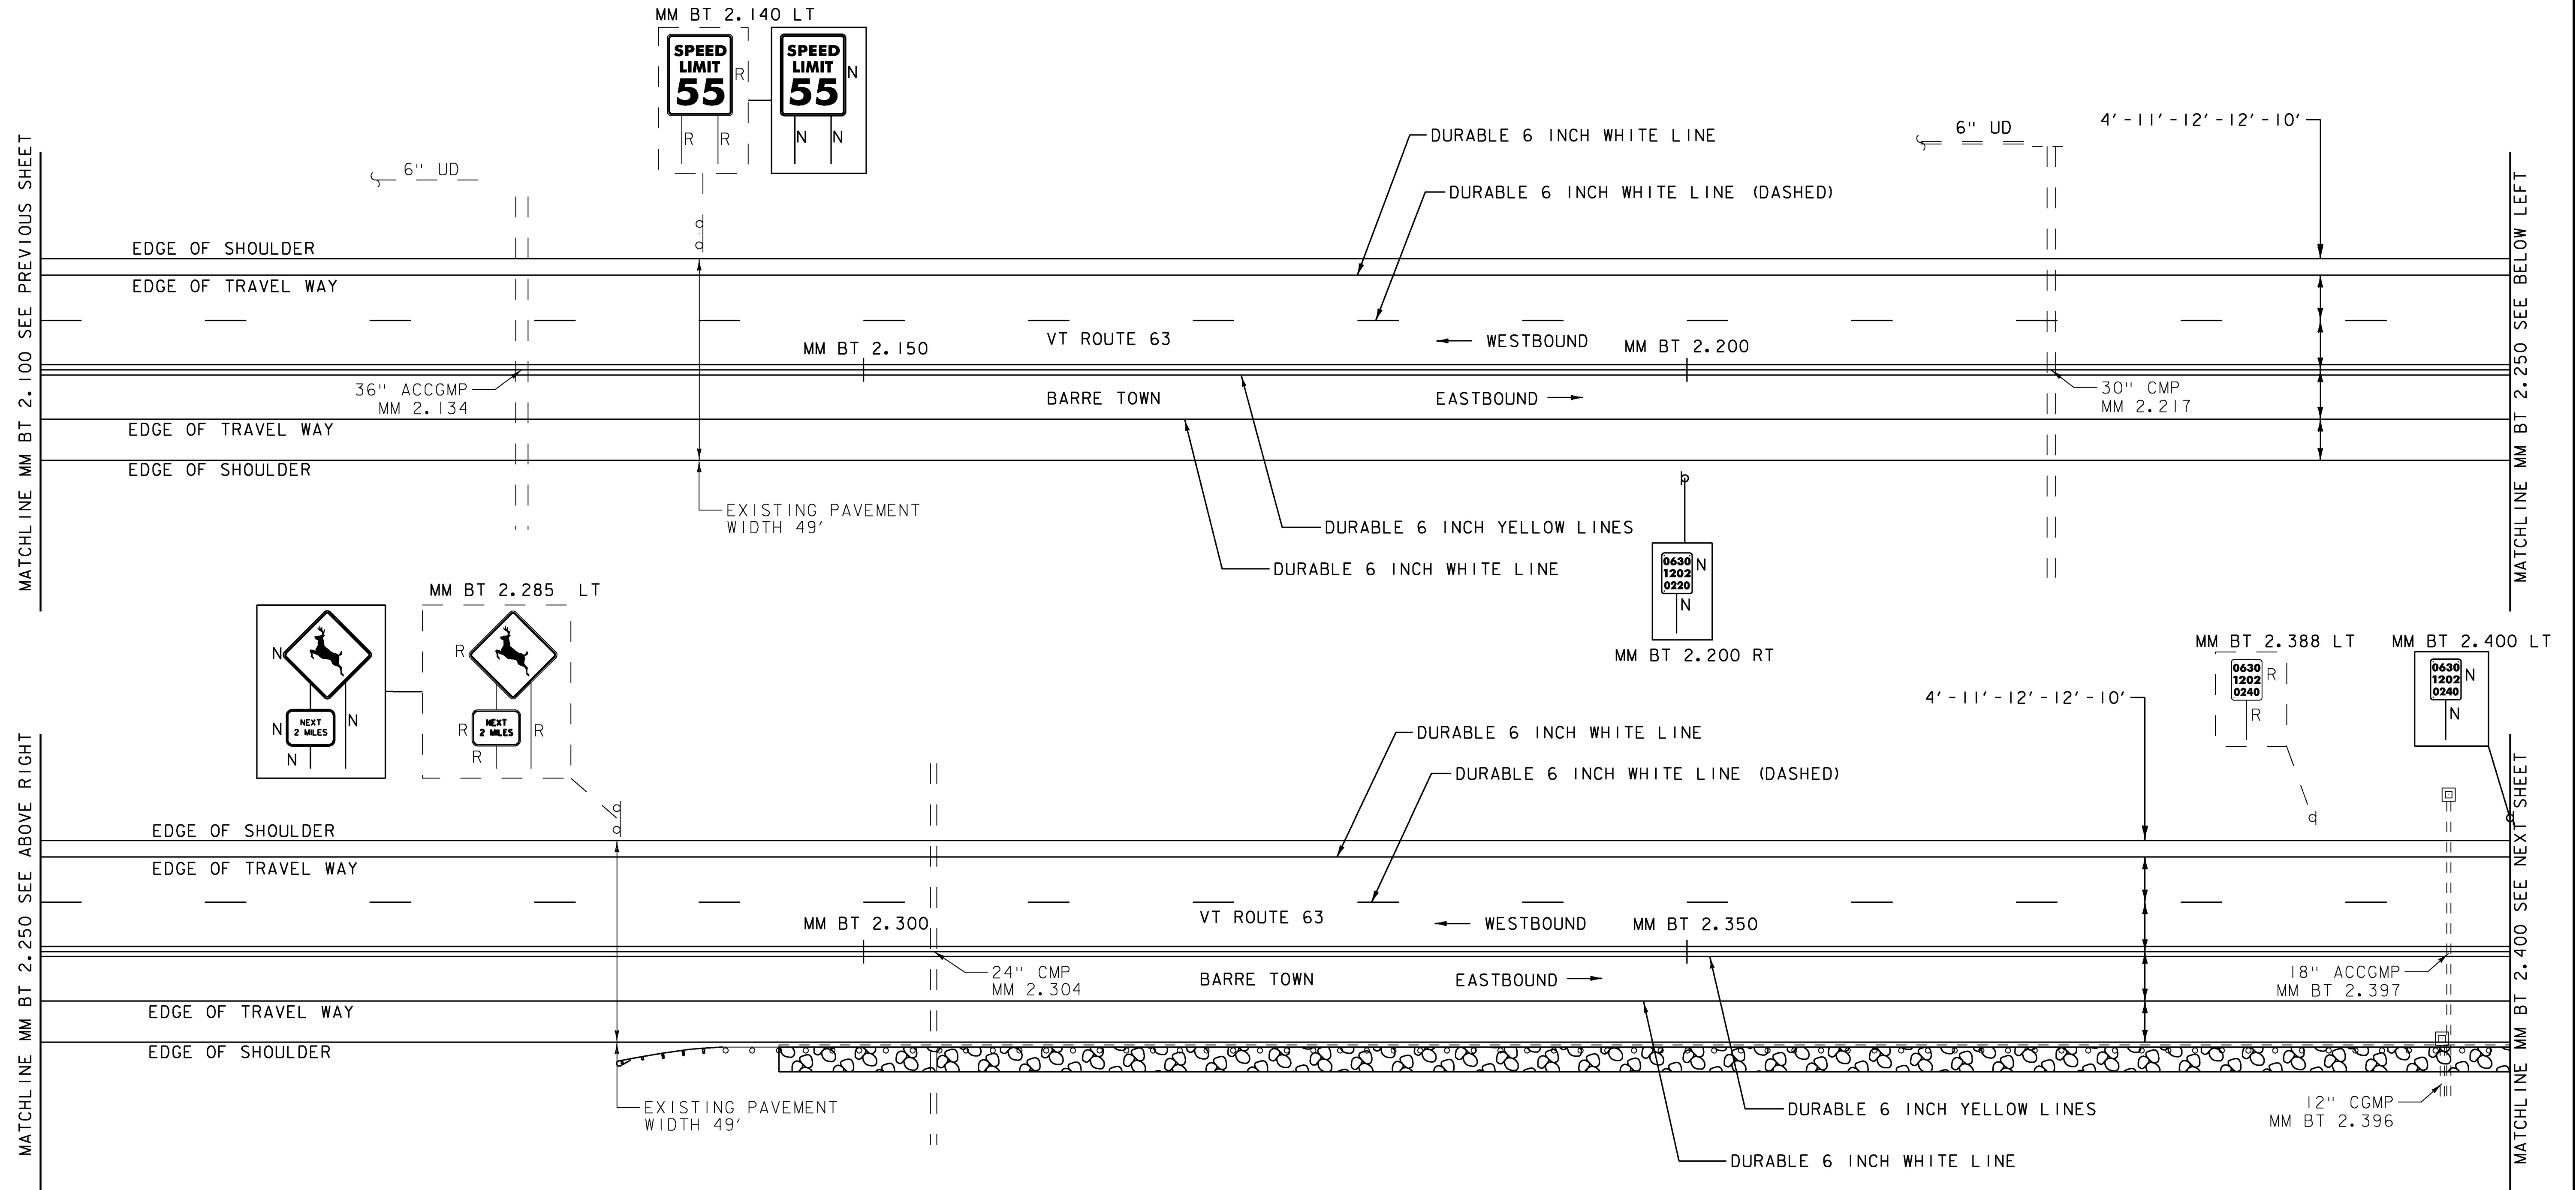

**SIGN LEGEND**  
R = REMOVE  
R&S = REMOVE AND SALVAGE  
RET = RETAIN  
S = SALVAGE  
N = NEW  
B-B = BACK TO BACK  
- - = EXISTING  
— = NEW

PROJECT NAME: BERLIN-BARRE TOWN	
PROJECT NUMBER: STP 2943(I)	
FILE NAME: z11b338bdr.dgn	PLOT DATE: 4/26/2016
PROJECT LEADER: C. LATHROP	DRAWN BY: O. DALMER
DESIGNED BY: S. SOLLA	CHECKED BY: C. LATHROP
PLAN SHEET 14	SHEET 42 OF 202

NOT TO SCALE