

REHAB. DROP INLETS, CATCH BASINS, OR
MANHOLES, CLASS I, CLASS II, CLASS III
MM BT 2.797 RT

MANUFACTURED TERMINAL SECTION, FLARED
MM BT 2.719 - MM BT 2.726 LT
MM BT 2.761 - MM BT 2.768 RT


REMOVAL AND DISPOSAL OF GUARDRAIL
MM BT 2.719 - MM BT 2.726 LT
MM BT 2.761 - MM BT 2.768 RT

DURABLE 6 INCH WHITE LINE (SEE OPTION ITEMS) &
TEMPORARY 6 INCH WHITE LINE, PAINT
MM BT 2.700 - MM BT 2.800 (SOLID LT & RT EDGE LINE)
MM BT 2.700 - MM BT 2.800 (DASHED LT & RT LANE LINE)

DURABLE 6 INCH YELLOW LINE (SEE OPTION ITEMS) &
TEMPORARY 6 INCH YELLOW LINE, PAINT
MM BT 2.700 - MM BT 2.800 (SOLID LT & RT)

REMOVING SIGNS (TYPE A)
AS SHOWN - 14

ERECTING SALVAGED SIGNS
AS SHOWN - 4

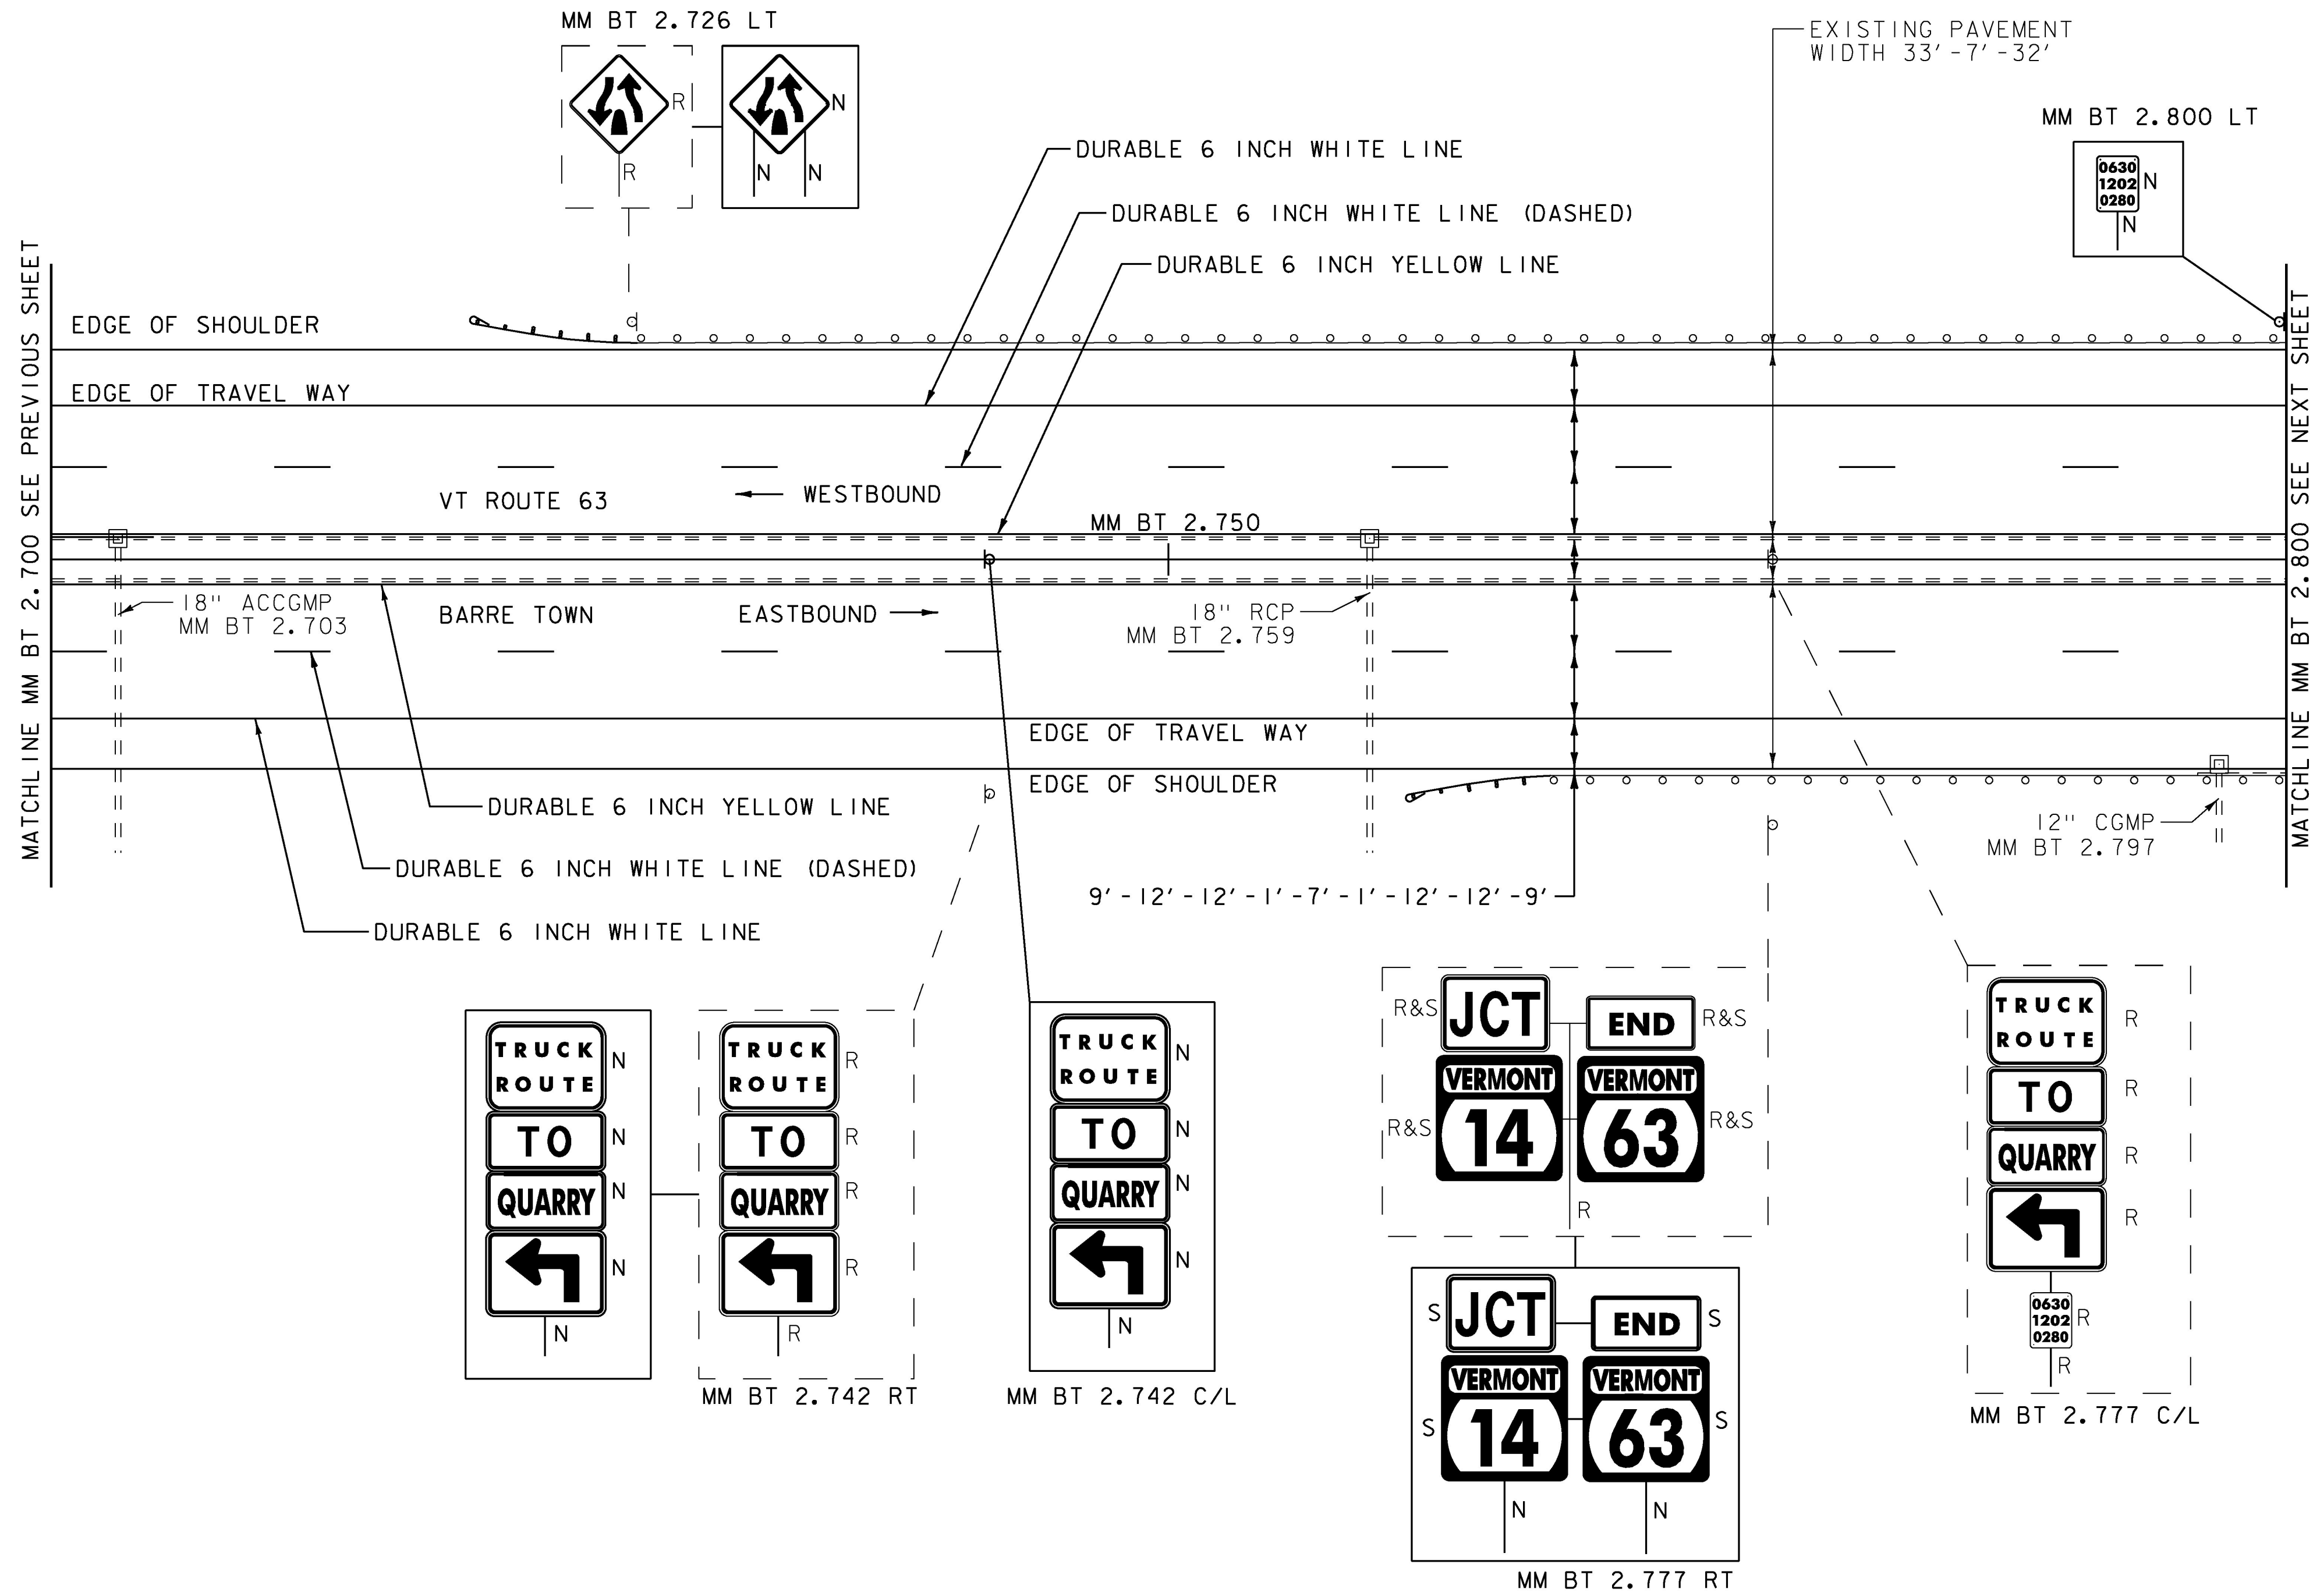

SIGN LEGEND

R = REMOVE
R&S = REMOVE AND SALVAGE
RET = RETAIN
S = SALVAGE
N = NEW
B-B = BACK TO BACK
- - = EXISTING
— = NEW

NOT TO SCALE

PROJECT NAME: BERLIN-BARRE TOWN	
PROJECT NUMBER: STP 2943(I)	
FILE NAME: z11b338bdr.dgn	PLOT DATE: 4/26/2016
PROJECT LEADER: C. LATHROP	DRAWN BY: O. DALMER
DESIGNED BY: S. SOLLA	CHECKED BY: C. LATHROP
PLAN SHEET 16	SHEET 44 OF 202