

REHAB. DROP INLETS, CATCH BASINS, OR
MANHOLES, CLASS I, CLASS II, CLASS III
MM BT 2.807 LT

DURABLE 6 INCH WHITE LINE (SEE OPTION ITEMS) &
TEMPORARY 6 INCH WHITE LINE, PAINT
MM BT 2.800 - MM BT 2.896 (SOLID LT & RT EDGE LINE)
MM BT 2.800 - MM BT 2.897 (DASHED LT LANE LINE)
MM BT 2.800 - MM BT 2.834 (DASHED RT LANE LINE)
MM BT 2.834 - MM BT 2.896 (SOLID RT LANE LINE)

DURABLE 6 INCH YELLOW LINE (SEE OPTION ITEMS) &
TEMPORARY 6 INCH YELLOW LINE, PAINT
MM BT 2.800 - MM BT 2.897 SOLID LT & RT


DURABLE 24 INCH STOP BAR (SEE OPTION ITEMS) &
TEMPORARY 24 INCH STOP BAR, PAINT
MM BT 2.896 RT

DURABLE LETTER OR SYMBOL (SEE OPTION ITEMS) &
TEMPORARY LETTER OR SYMBOL, PAINT

MM BT 2.835 RT (LT ARROW)
MM BT 2.835 RT (THROUGH & RT ARROW)
MM BT 2.849 RT (ONLY)
MM BT 2.849 RT (THROUGH & RT ARROW)
MM BT 2.864 RT (LT ARROW)
MM BT 2.864 RT (THROUGH & RT ARROW)
MM BT 2.879 RT (ONLY)
MM BT 2.879 RT (THROUGH & RT ARROW)
MM BT 2.894 RT (LT ARROW)
MM BT 2.894 RT (THROUGH & RT ARROW)

REMOVING SIGNS (TYPE A)
AS SHOWN - 22

REMOVING SIGNS (TYPE B)
AS SHOWN - 3

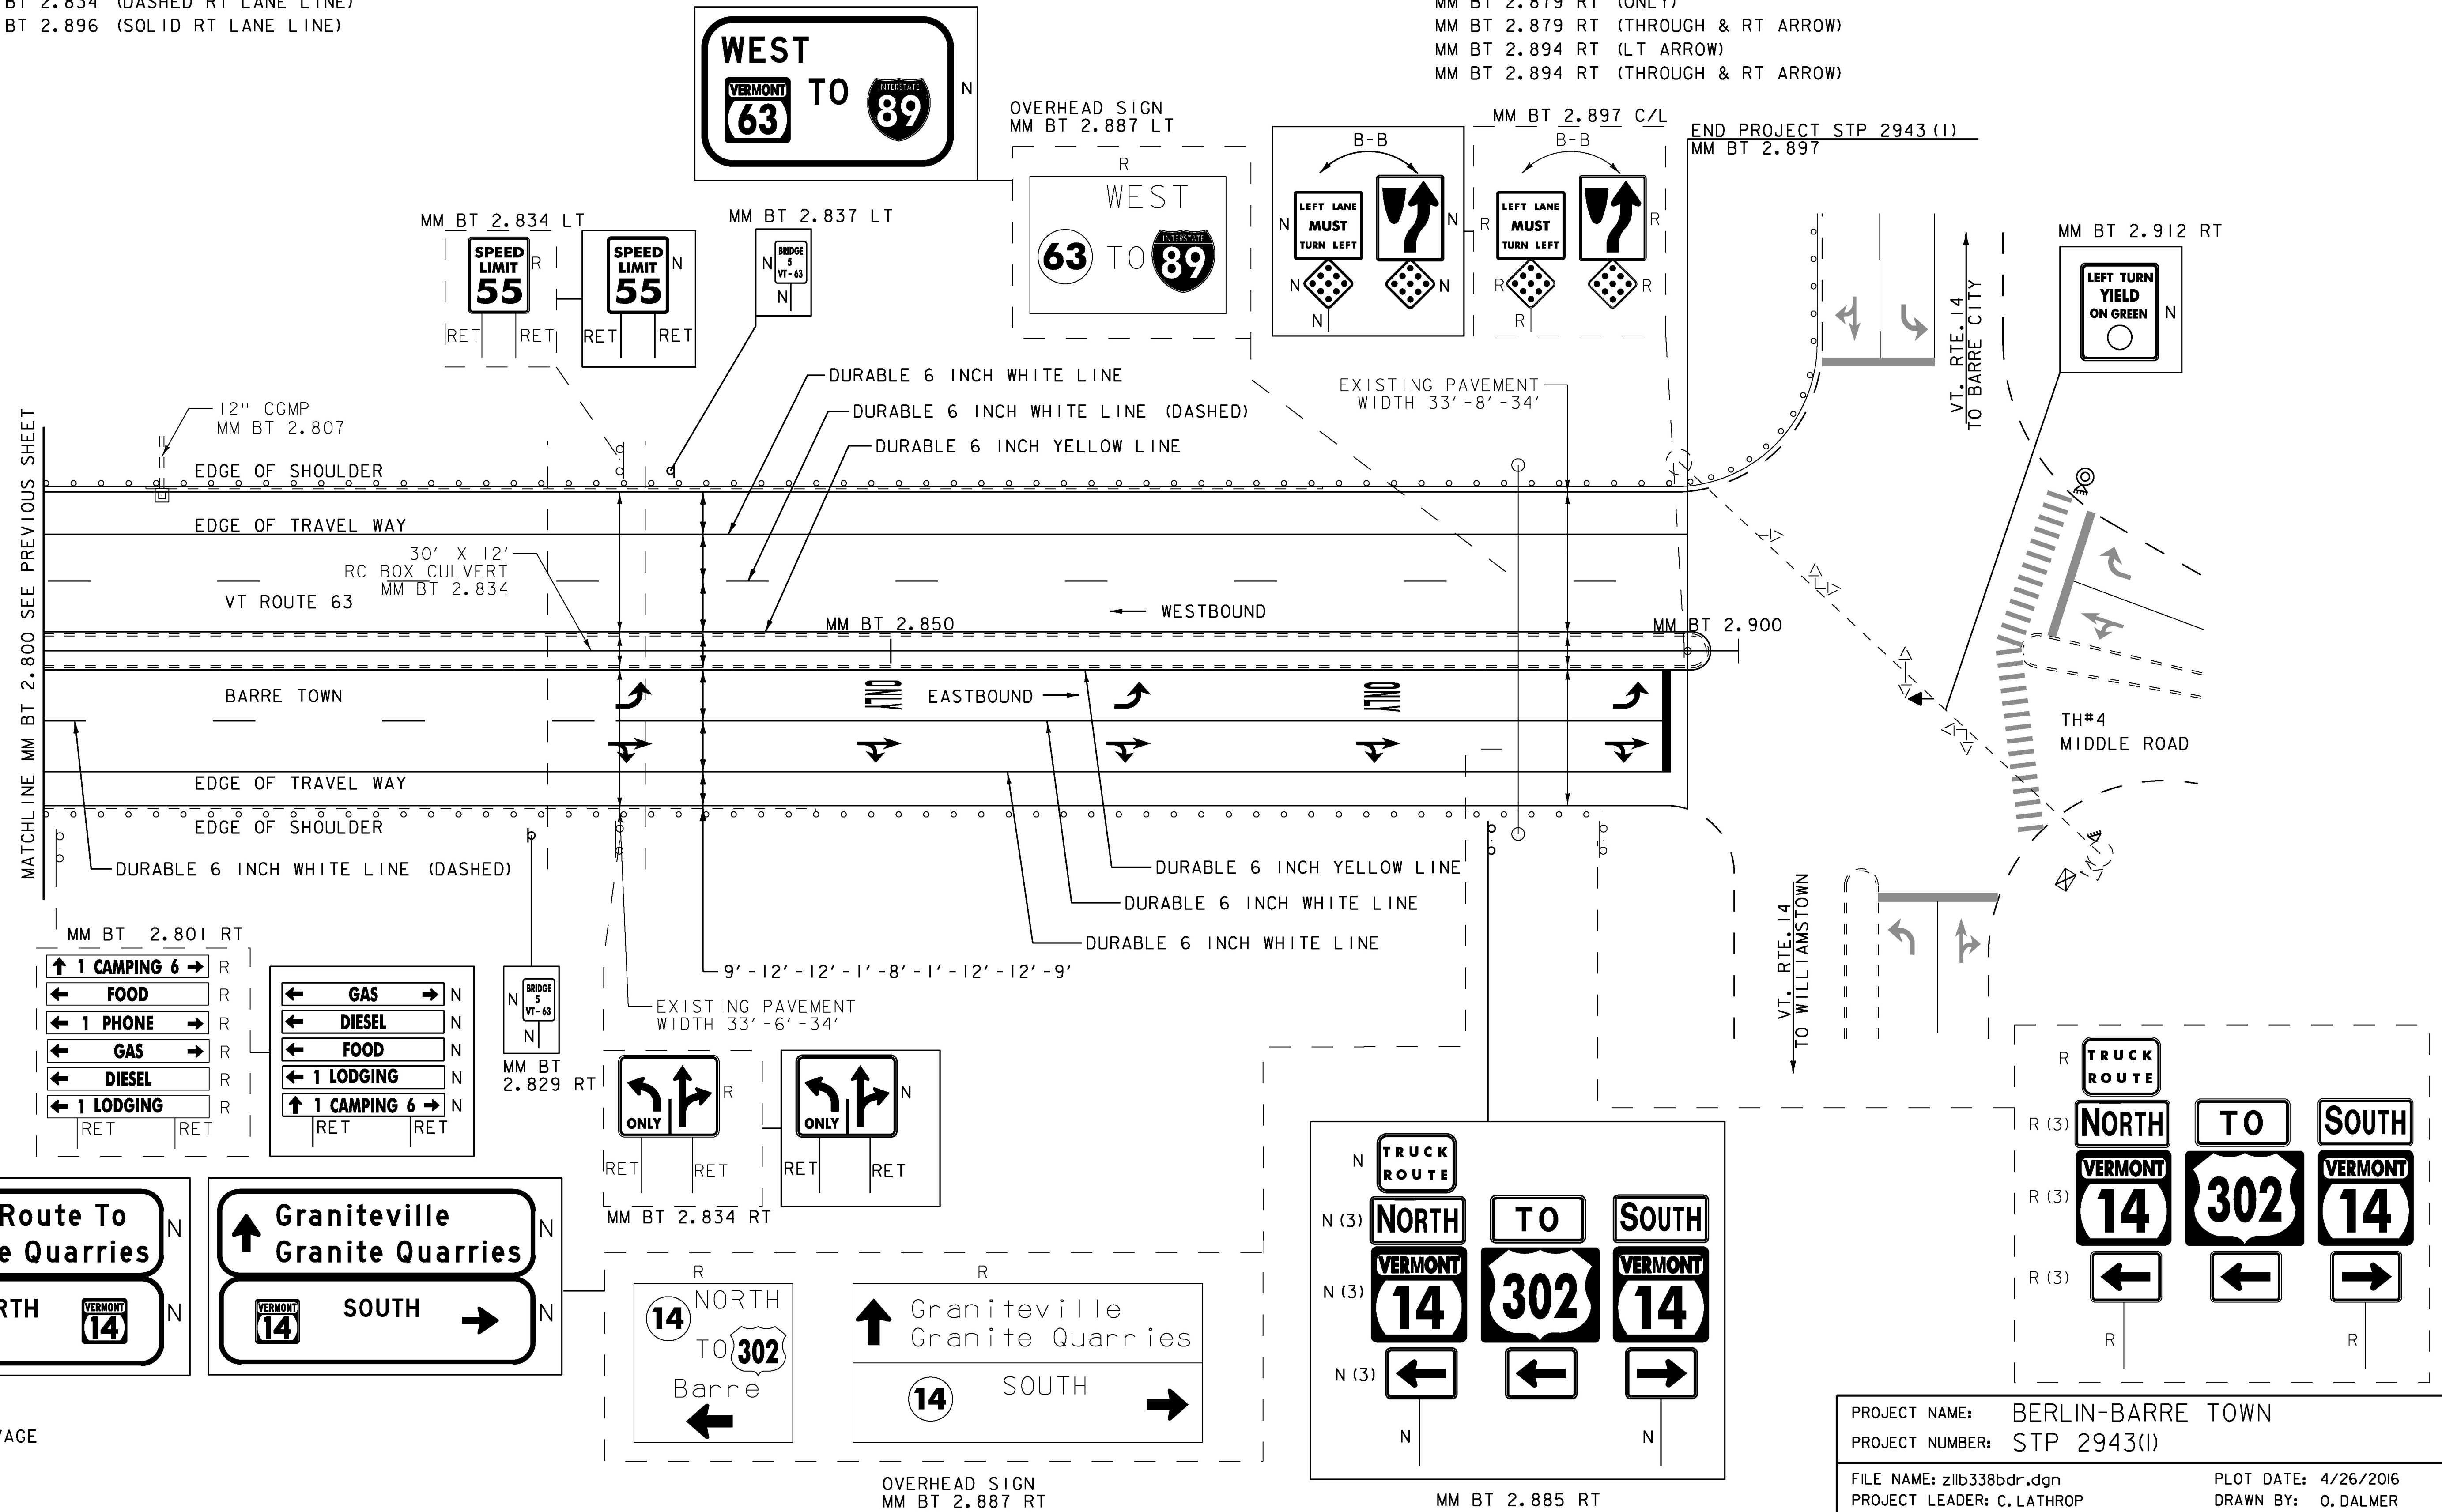

SIGN LEGEND
R = REMOVE
R&S = REMOVE AND SALVAGE
RET = RETAIN
S = SALVAGE
N = NEW
B-B = BACK TO BACK
- - = EXISTING
_ _ = NEW

PROJECT NAME: BERLIN-BARRE TOWN
PROJECT NUMBER: STP 2943(I)
FILE NAME: z11b338bdr.dgn
PROJECT LEADER: C. LATHROP
DESIGNED BY: S. SOLLA
PLAN SHEET 17
PLOT DATE: 4/26/2016
DRAWN BY: O. DALMER
CHECKED BY: C. LATHROP
SHEET 45 OF 202

NOT TO SCALE